


RTE.	SECTION	COUNTY	TOTAL SHEETS	SHEET NO.
FA180	150-21HBR	LA SALLE	440	111
STA.		TO STA.		
FED. ROAD DIST. NO.		ILLINOIS FED. AID PROJECT		

CONTRACT NO. 86603

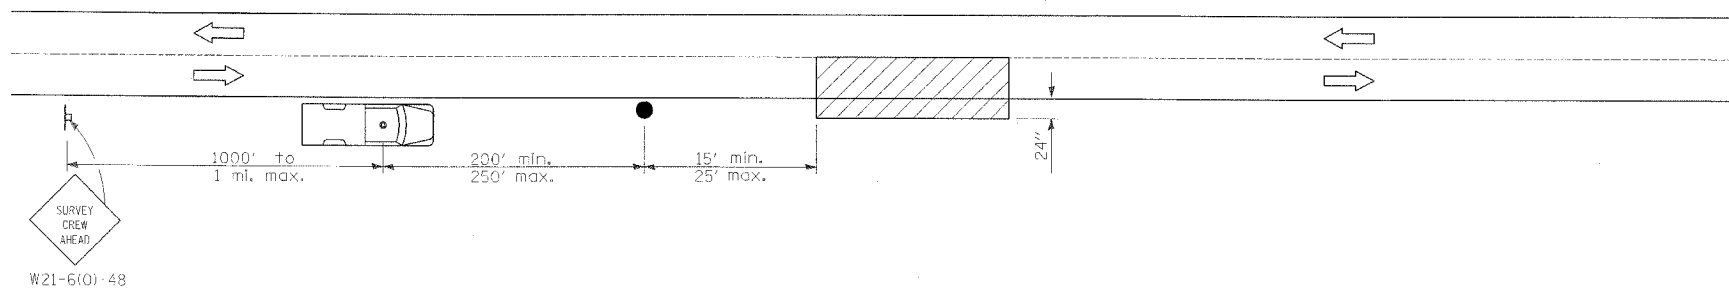

SYMBOLS



Work area



Sign on portable or permanent support



Truck with flashing amber light and dual emergency flashers



Flagger with traffic control sign

TYPICAL APPLICATIONS

Utility operations

REVISIONS	NAME

ILLINOIS DEPARTMENT OF TRANSPORTATION
DETAIL FOR NIGHTTIME LIGHTING INSPECTION
 F.A.I. 80 AT ILLINOIS ROUTE 351
 SCALE: NONE
 DATE: 09/04
 DRAWN BY: JDK
 CHECKED BY: MTD