
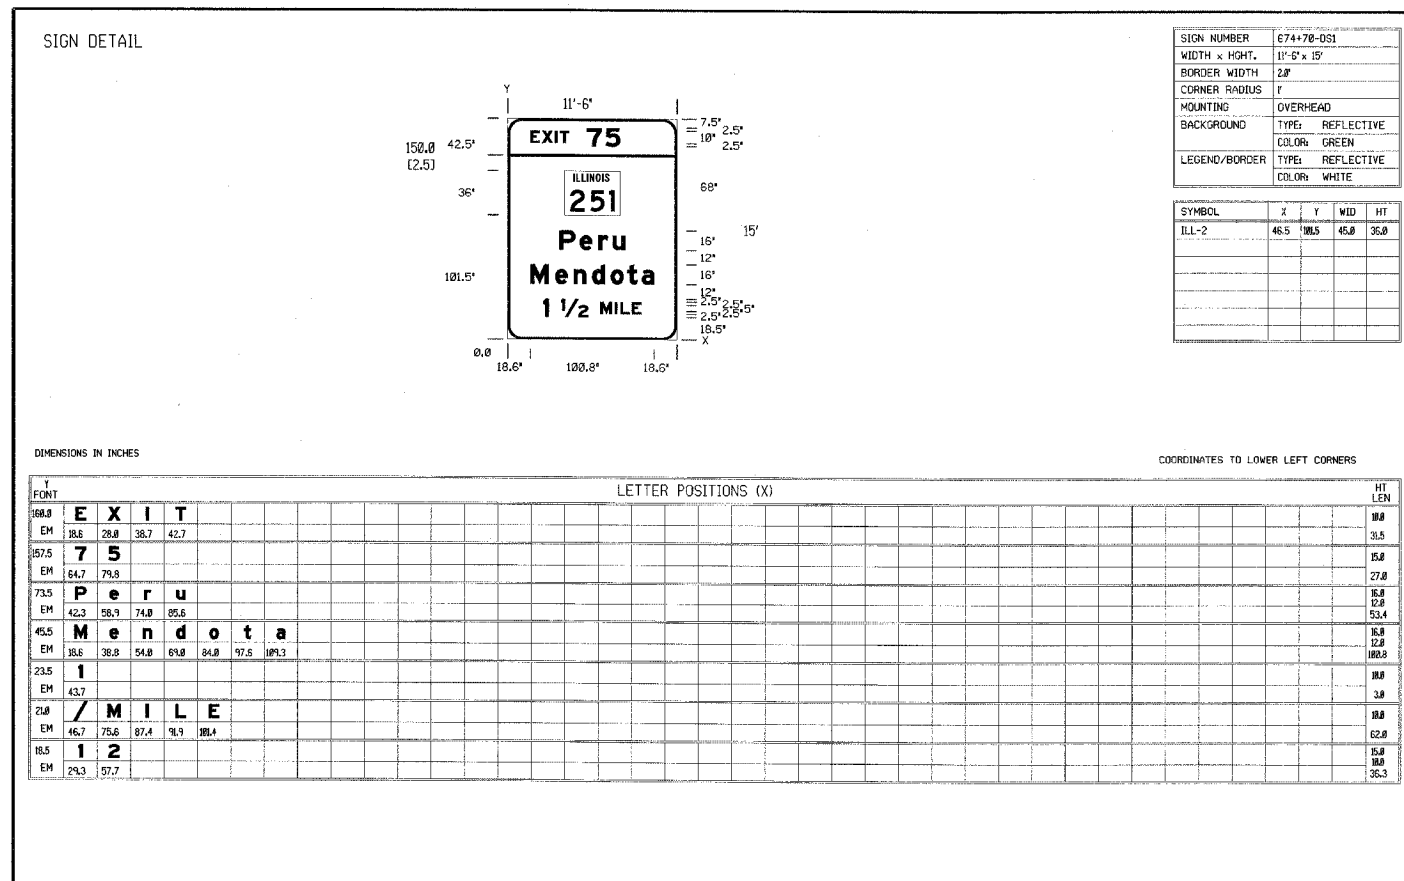
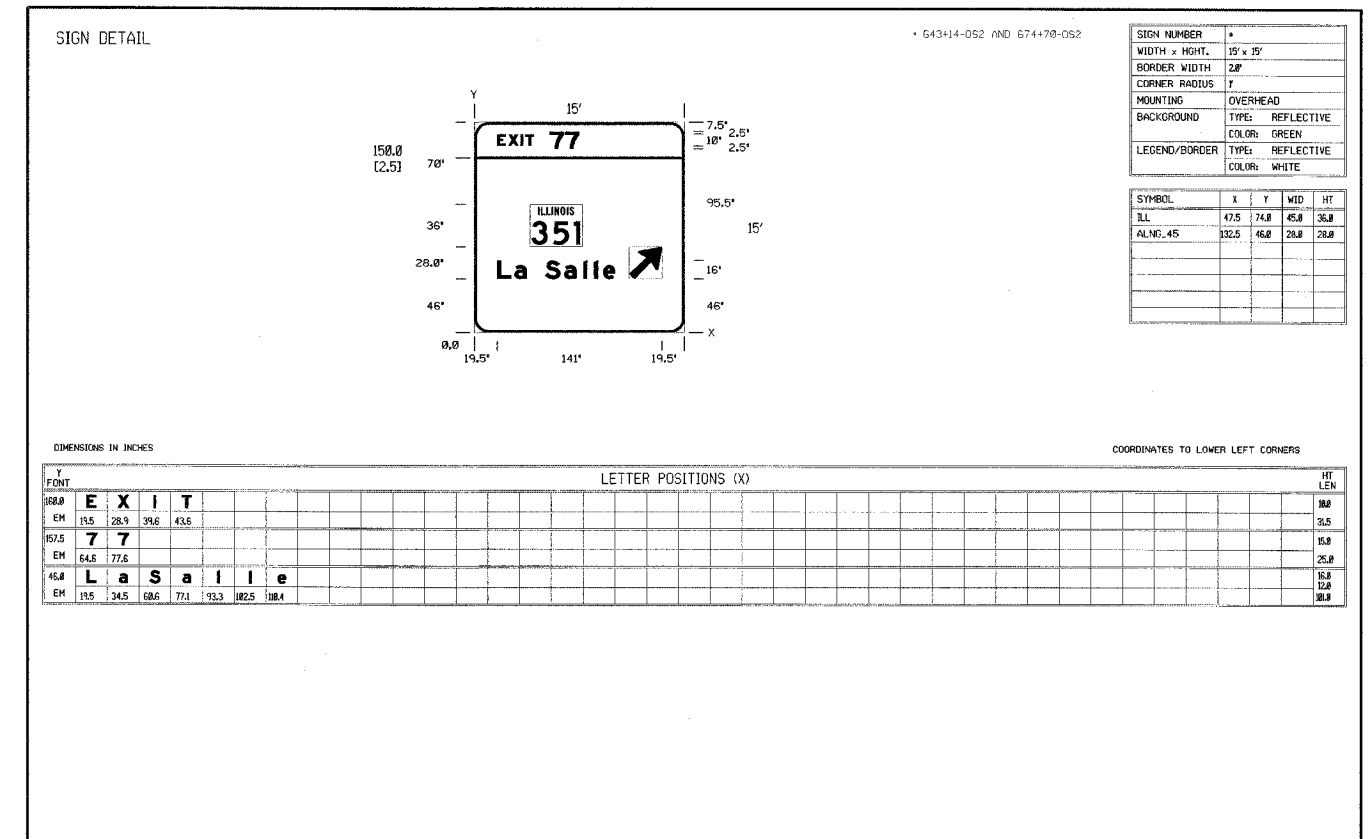


| | | | | |
|---------------------|---------------------------|----------|--------------|-----------|
| RTE. | SECTION | COUNTY | TOTAL SHEETS | SHEET NO. |
| FA180 | (50-2)HBR | LA SALLE | 460 | 117 |
| STA. | TO STA. | | | |
| FED. ROAD DIST. NO. | ILLINOIS FED. AID PROJECT | | | |

CONTRACT NO. 86603

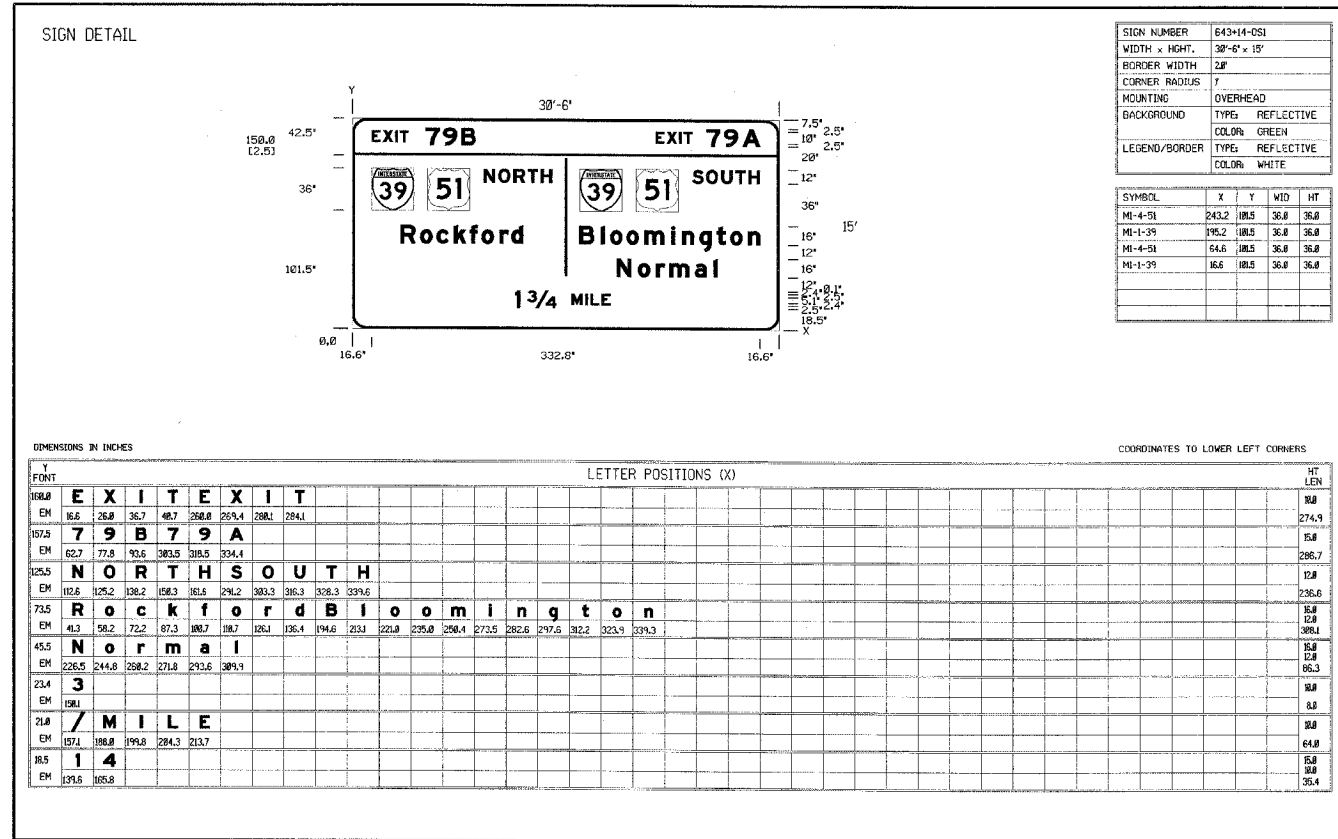

| REVISIONS | |
|-----------|------|
| NO. | NAME |
| | |
| | |
| | |
| | |
| | |
| | |
| | |
| | |
| | |
| | |

ILLINOIS DEPARTMENT OF TRANSPORTATION

SIGN DETAILS

3S0501080R076.4, STATION 643+14
3S0501080L077.0, STATION 674+70

SCALE: NONE DRAWN BY: JDK
DATE: 09/04 CHECKED BY: MTD