


CONTRACT NO. 86603

3-50

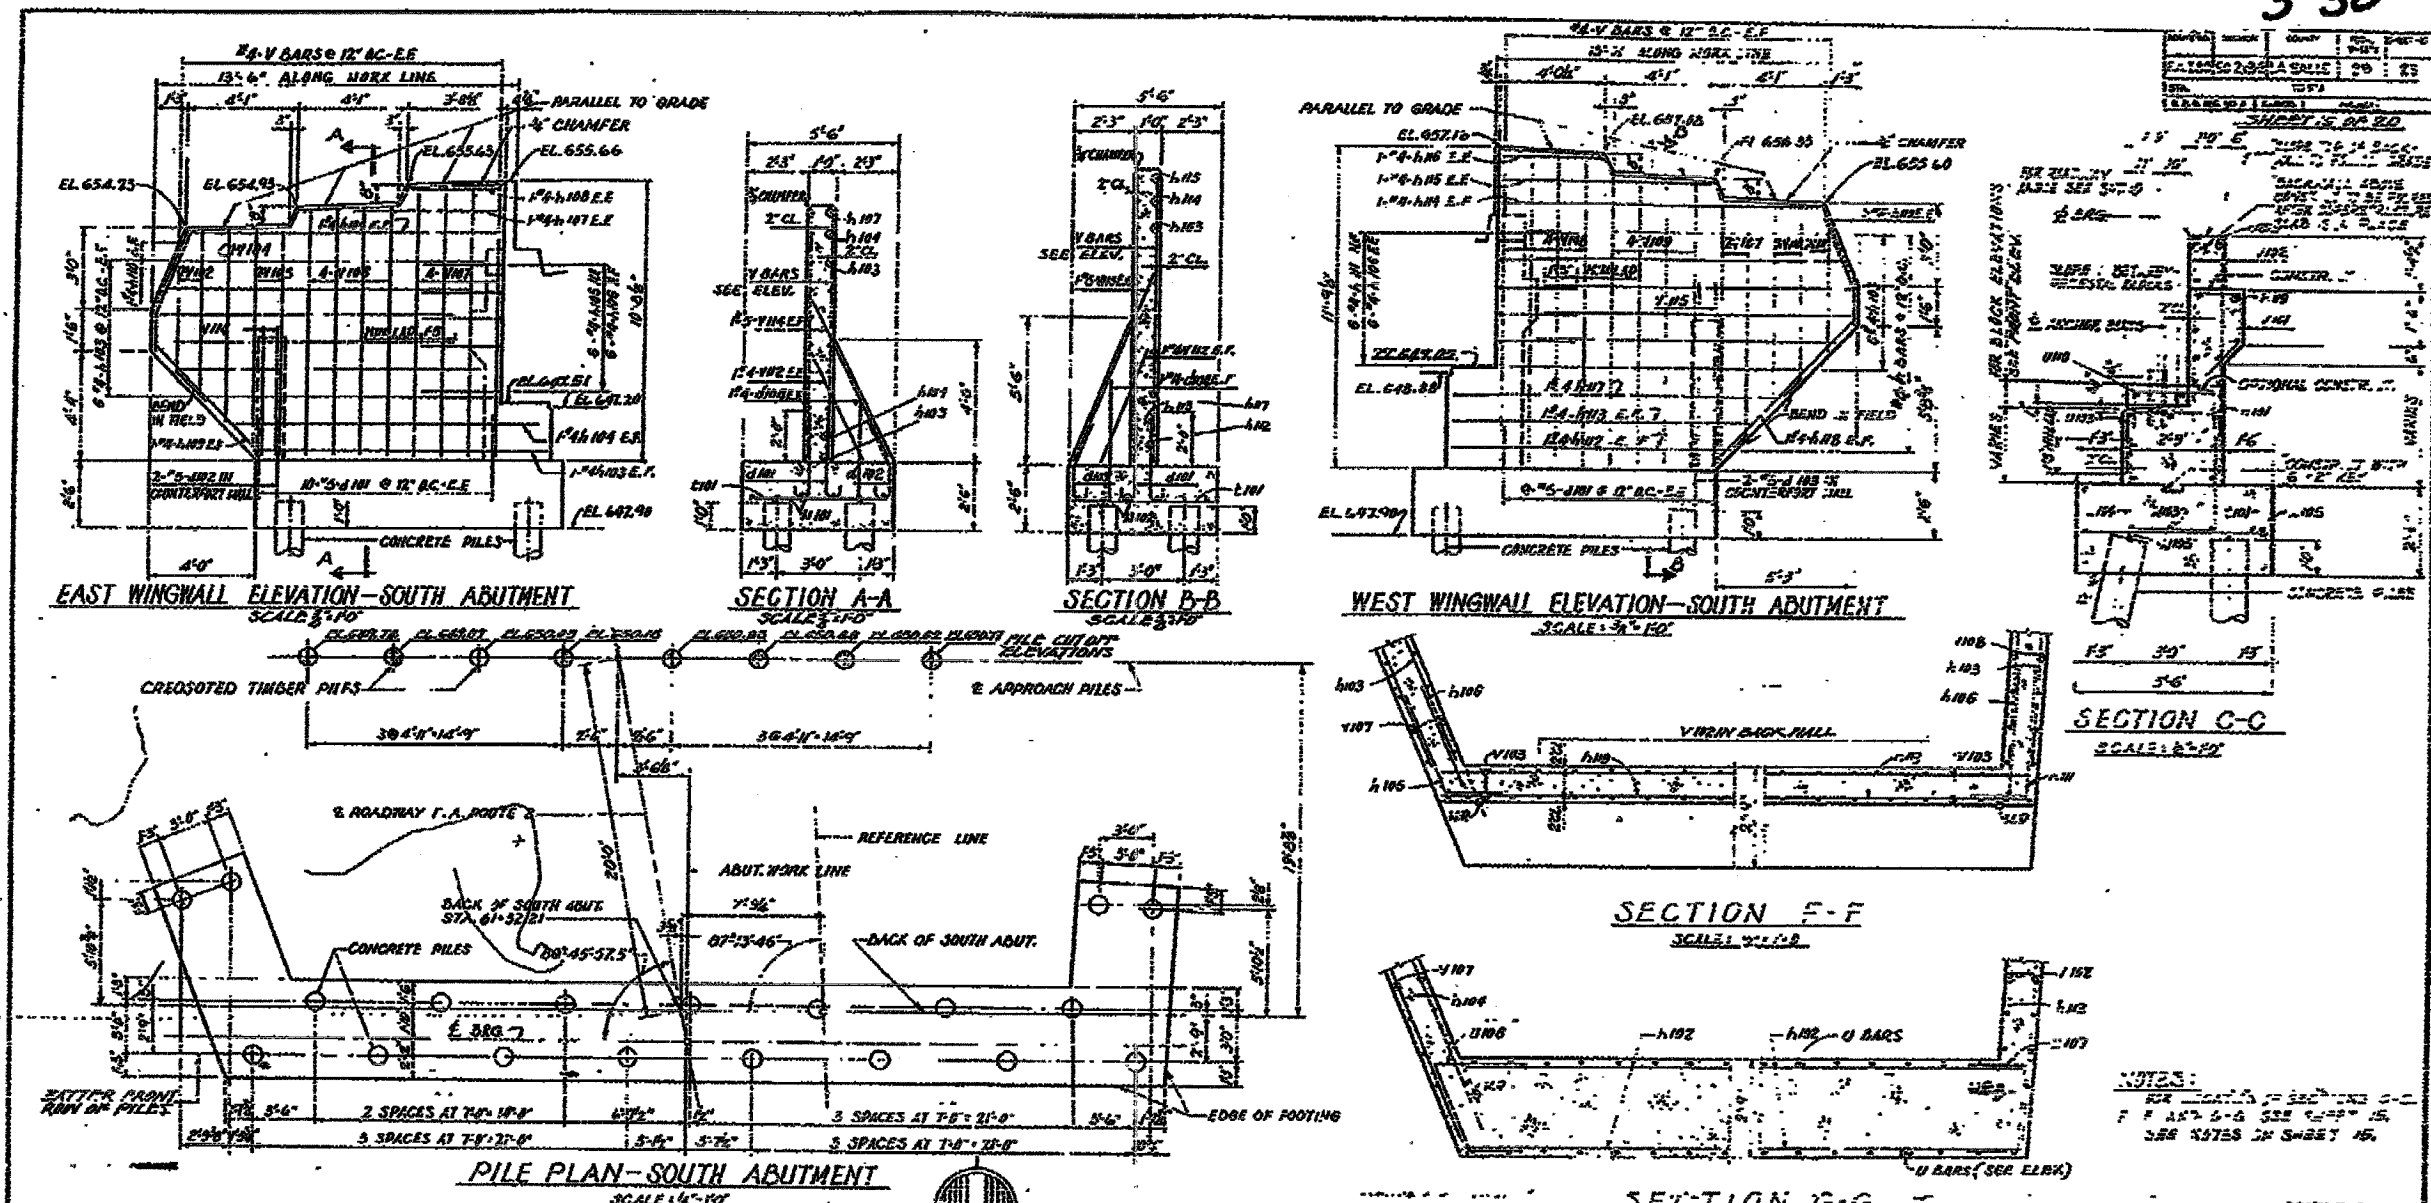

PILE SCHEDULE

CONCRETE PILLS, CAPACITY 30 TONS		
LOCATION	NO. OF PILLS	LENGTH
SOUTH ABUTMENT	17	20'

CREOSOTED TIMBER PILES, CAPACITY 15 TONS		
LOCATION	NO. OF PILLS	LENGTH
SOUTH APPROACH	2	27'

* INCLUDES ONE TEST PILE

BILL OF MATERIAL FOR APPROACH SLAB PILES

ITEM	QUANTITY	UNIT	S. APPROACH
CREOSOTED TIMBER PILES: 20.1 TO 53 FT.		LN. FT.	216

BILL OF MATERIAL FOR SOUTH ABUTMENT & WINGWALLS

ITEM	UNIT	QUANTITY
CLASS X CONCRETE	CU. YDS.	60.1
REINFORCEMENT BARS	POUND	4130
CONCRETE PILLS	LN. FT.	460
TEST PILE, CONCRETE	EACH	1

NOTES:
 FOR LOCATION OF SECTIONS C-C, E-F AND G-G SEE SHEET 18.
 SEE NOTES ON SHEET 16.

SOUTH ABUTMENT DETAILS
 GRADE SEPARATION
 EA. ROUTE WITH CONC. CURBS
 OVER BAL. BRIDGE
 PARALLEL
 BAL. BRIDGE TO SECTION 50-2-2
 LA SALLE COUNTY
 STATION 656+47.25

ALFRED BENSCH & ASSOCIATES CONSULTING ENGINEERS
 10 SOUTH WABASH AVENUE 705 CHICAGO, ILLINOIS

* DATE-TIME *
 * DOW-SPEC *