


ROUTE NO.	SECTION	COUNTY	TOTAL SHEETS	SHEET NO.
FAI. 80 (50-2)HBR	LA SALLE	460	192	
STA. 174+00				
FED. ROAD DIST. NO. 3	ILLINOIS	FED. AID PROJECT		

CONTRACT NO. 86603

RAMP E

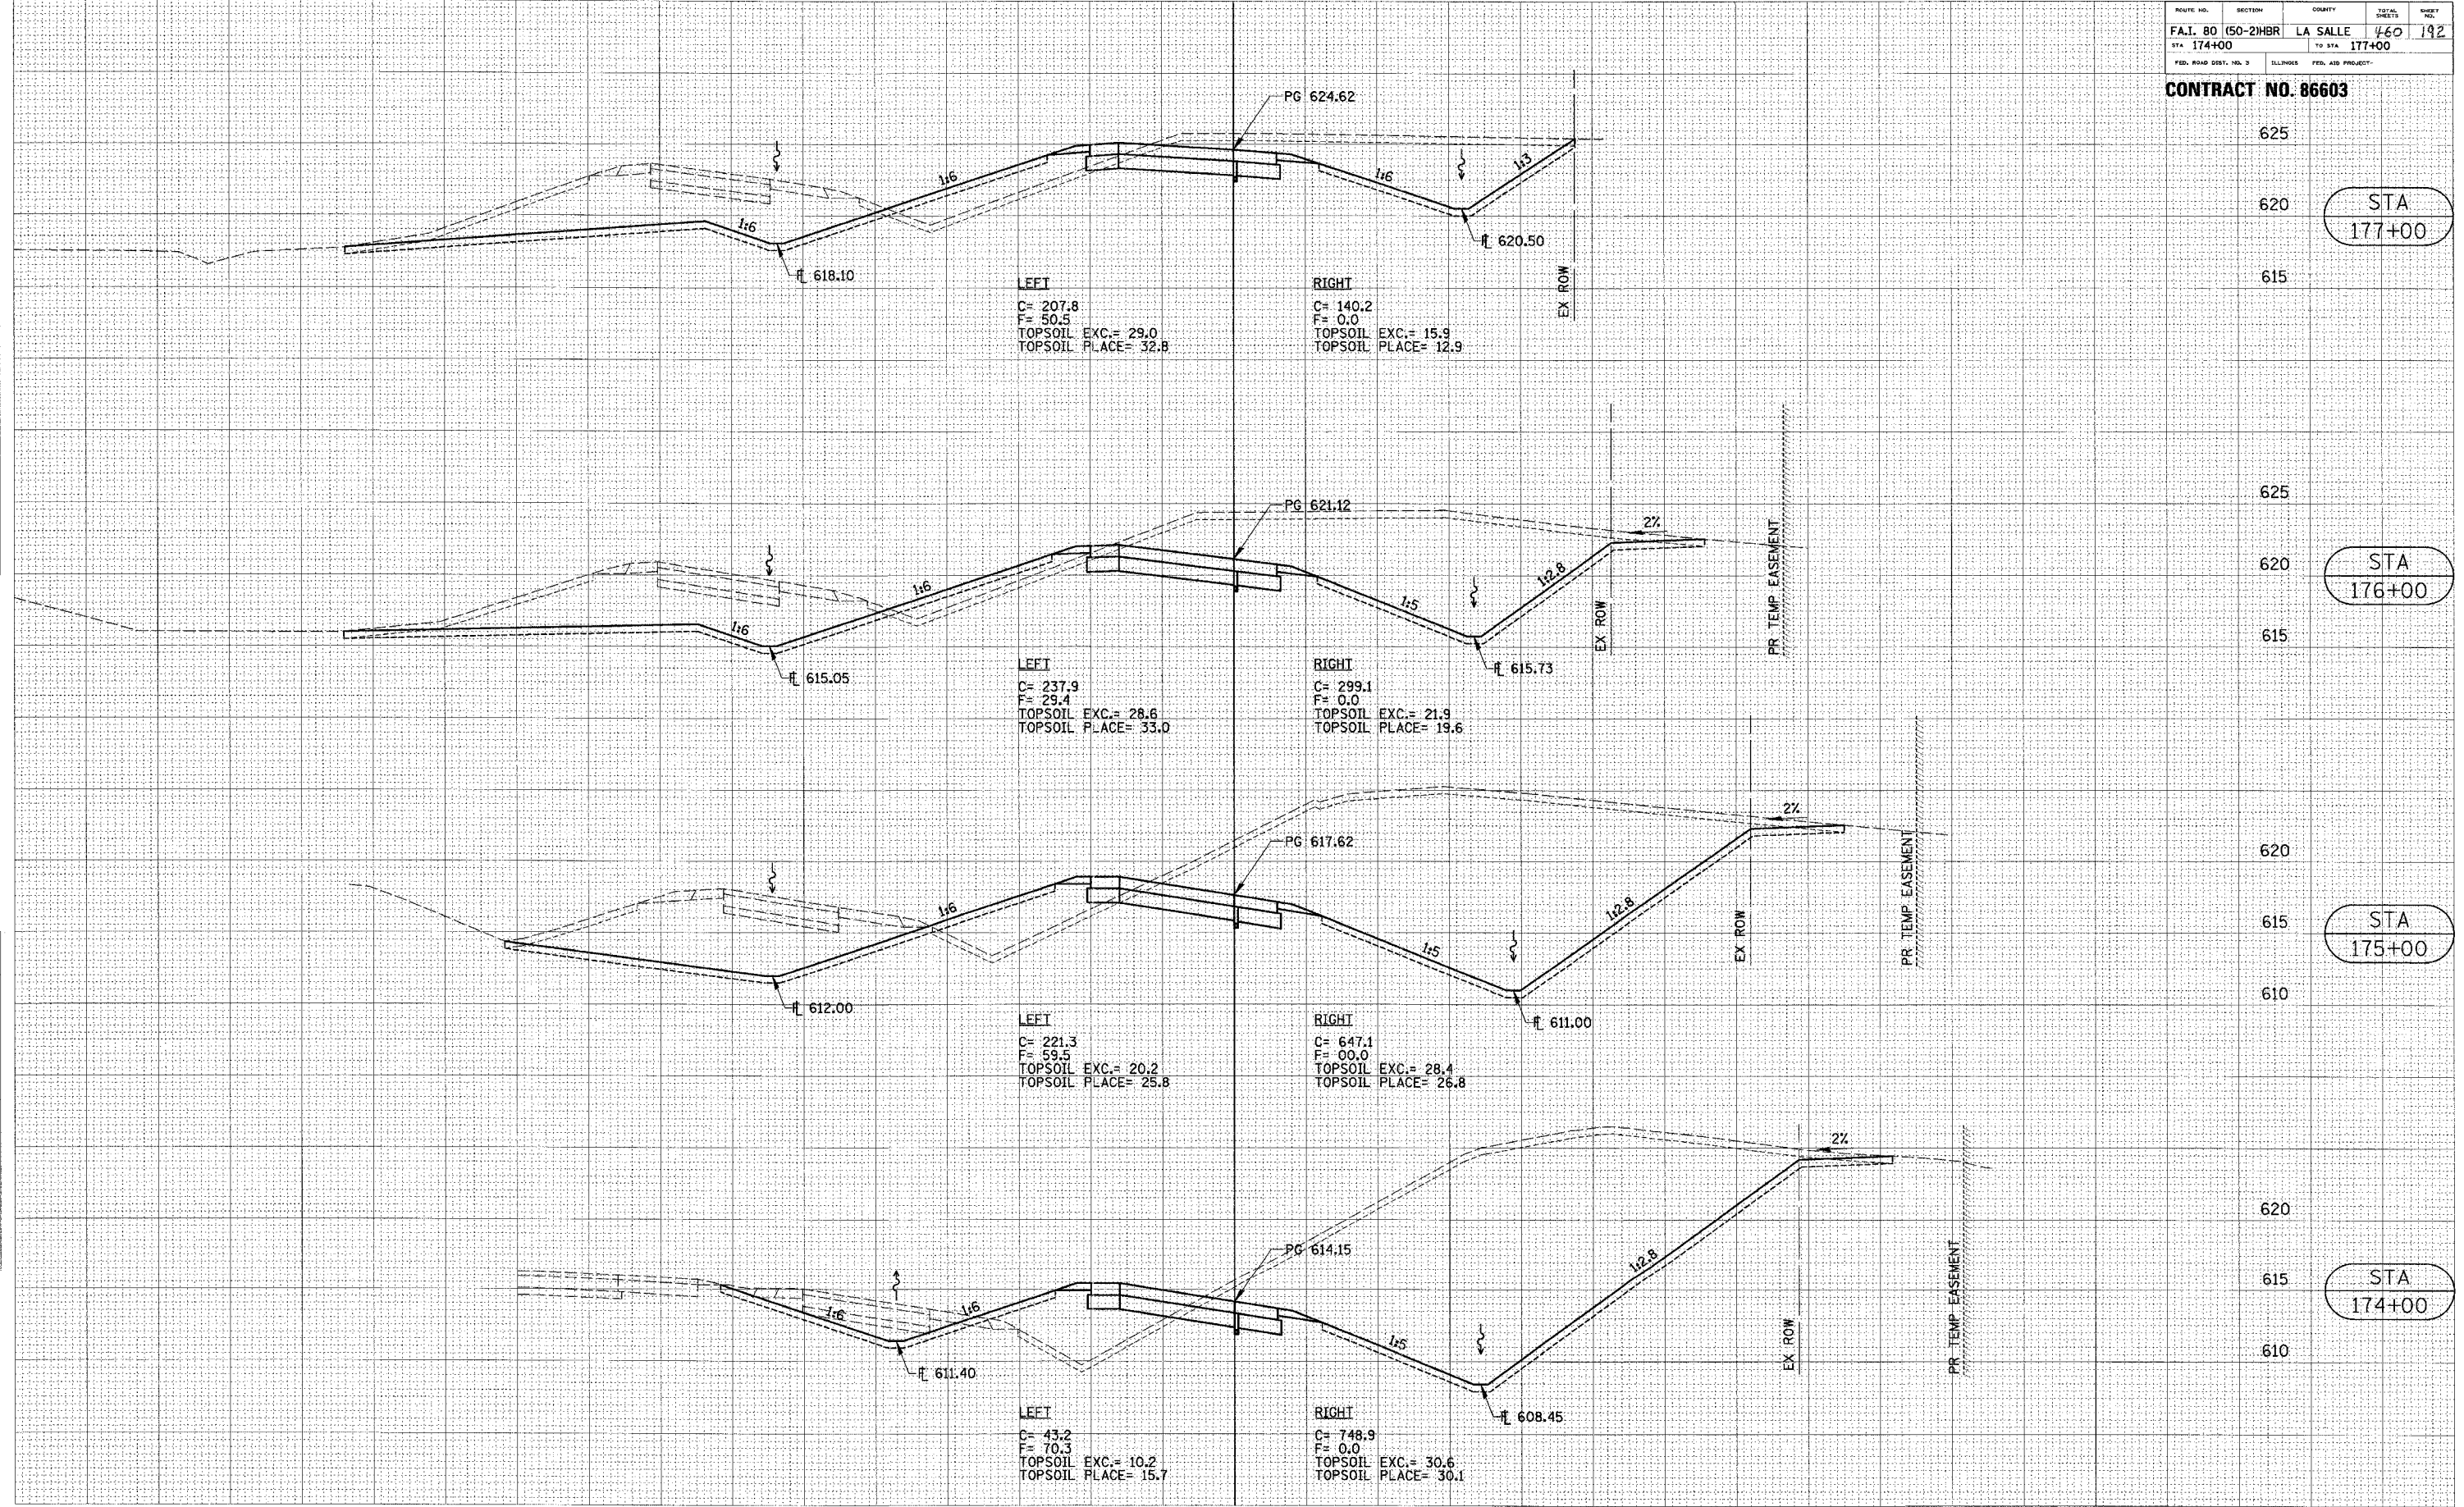

DATE	BY
NO.	
ORIGINAL SURVEY	
REVISION	
NOTE BOOK	
TEMPLATE	
AREAS	
CHECKED	

DATE	BY
NO.	
ORIGINAL SURVEY	
REVISION	
NOTE BOOK	
TEMPLATE	
AREAS	
CHECKED	

CROSS SECTIONS (RAMP E)