


ROUTE NO.	SECTION	COUNTY	SHEET NO.
FA.I. 80 (50-2)HR	LA SALLE	460	196
STA 134+00	TO STA 137+00		
FED. ROAD DIST. NO. 3	ILLINOIS		FED. AID PROJECT

CONTRACT NO. 86603

RAMP F

FINAL SURVEY	BY	DATE
NO.		
REVISIONS		
NO.		

ORIGINAL SURVEY	BY	DATE
NO.		
REVISIONS		
NO.		

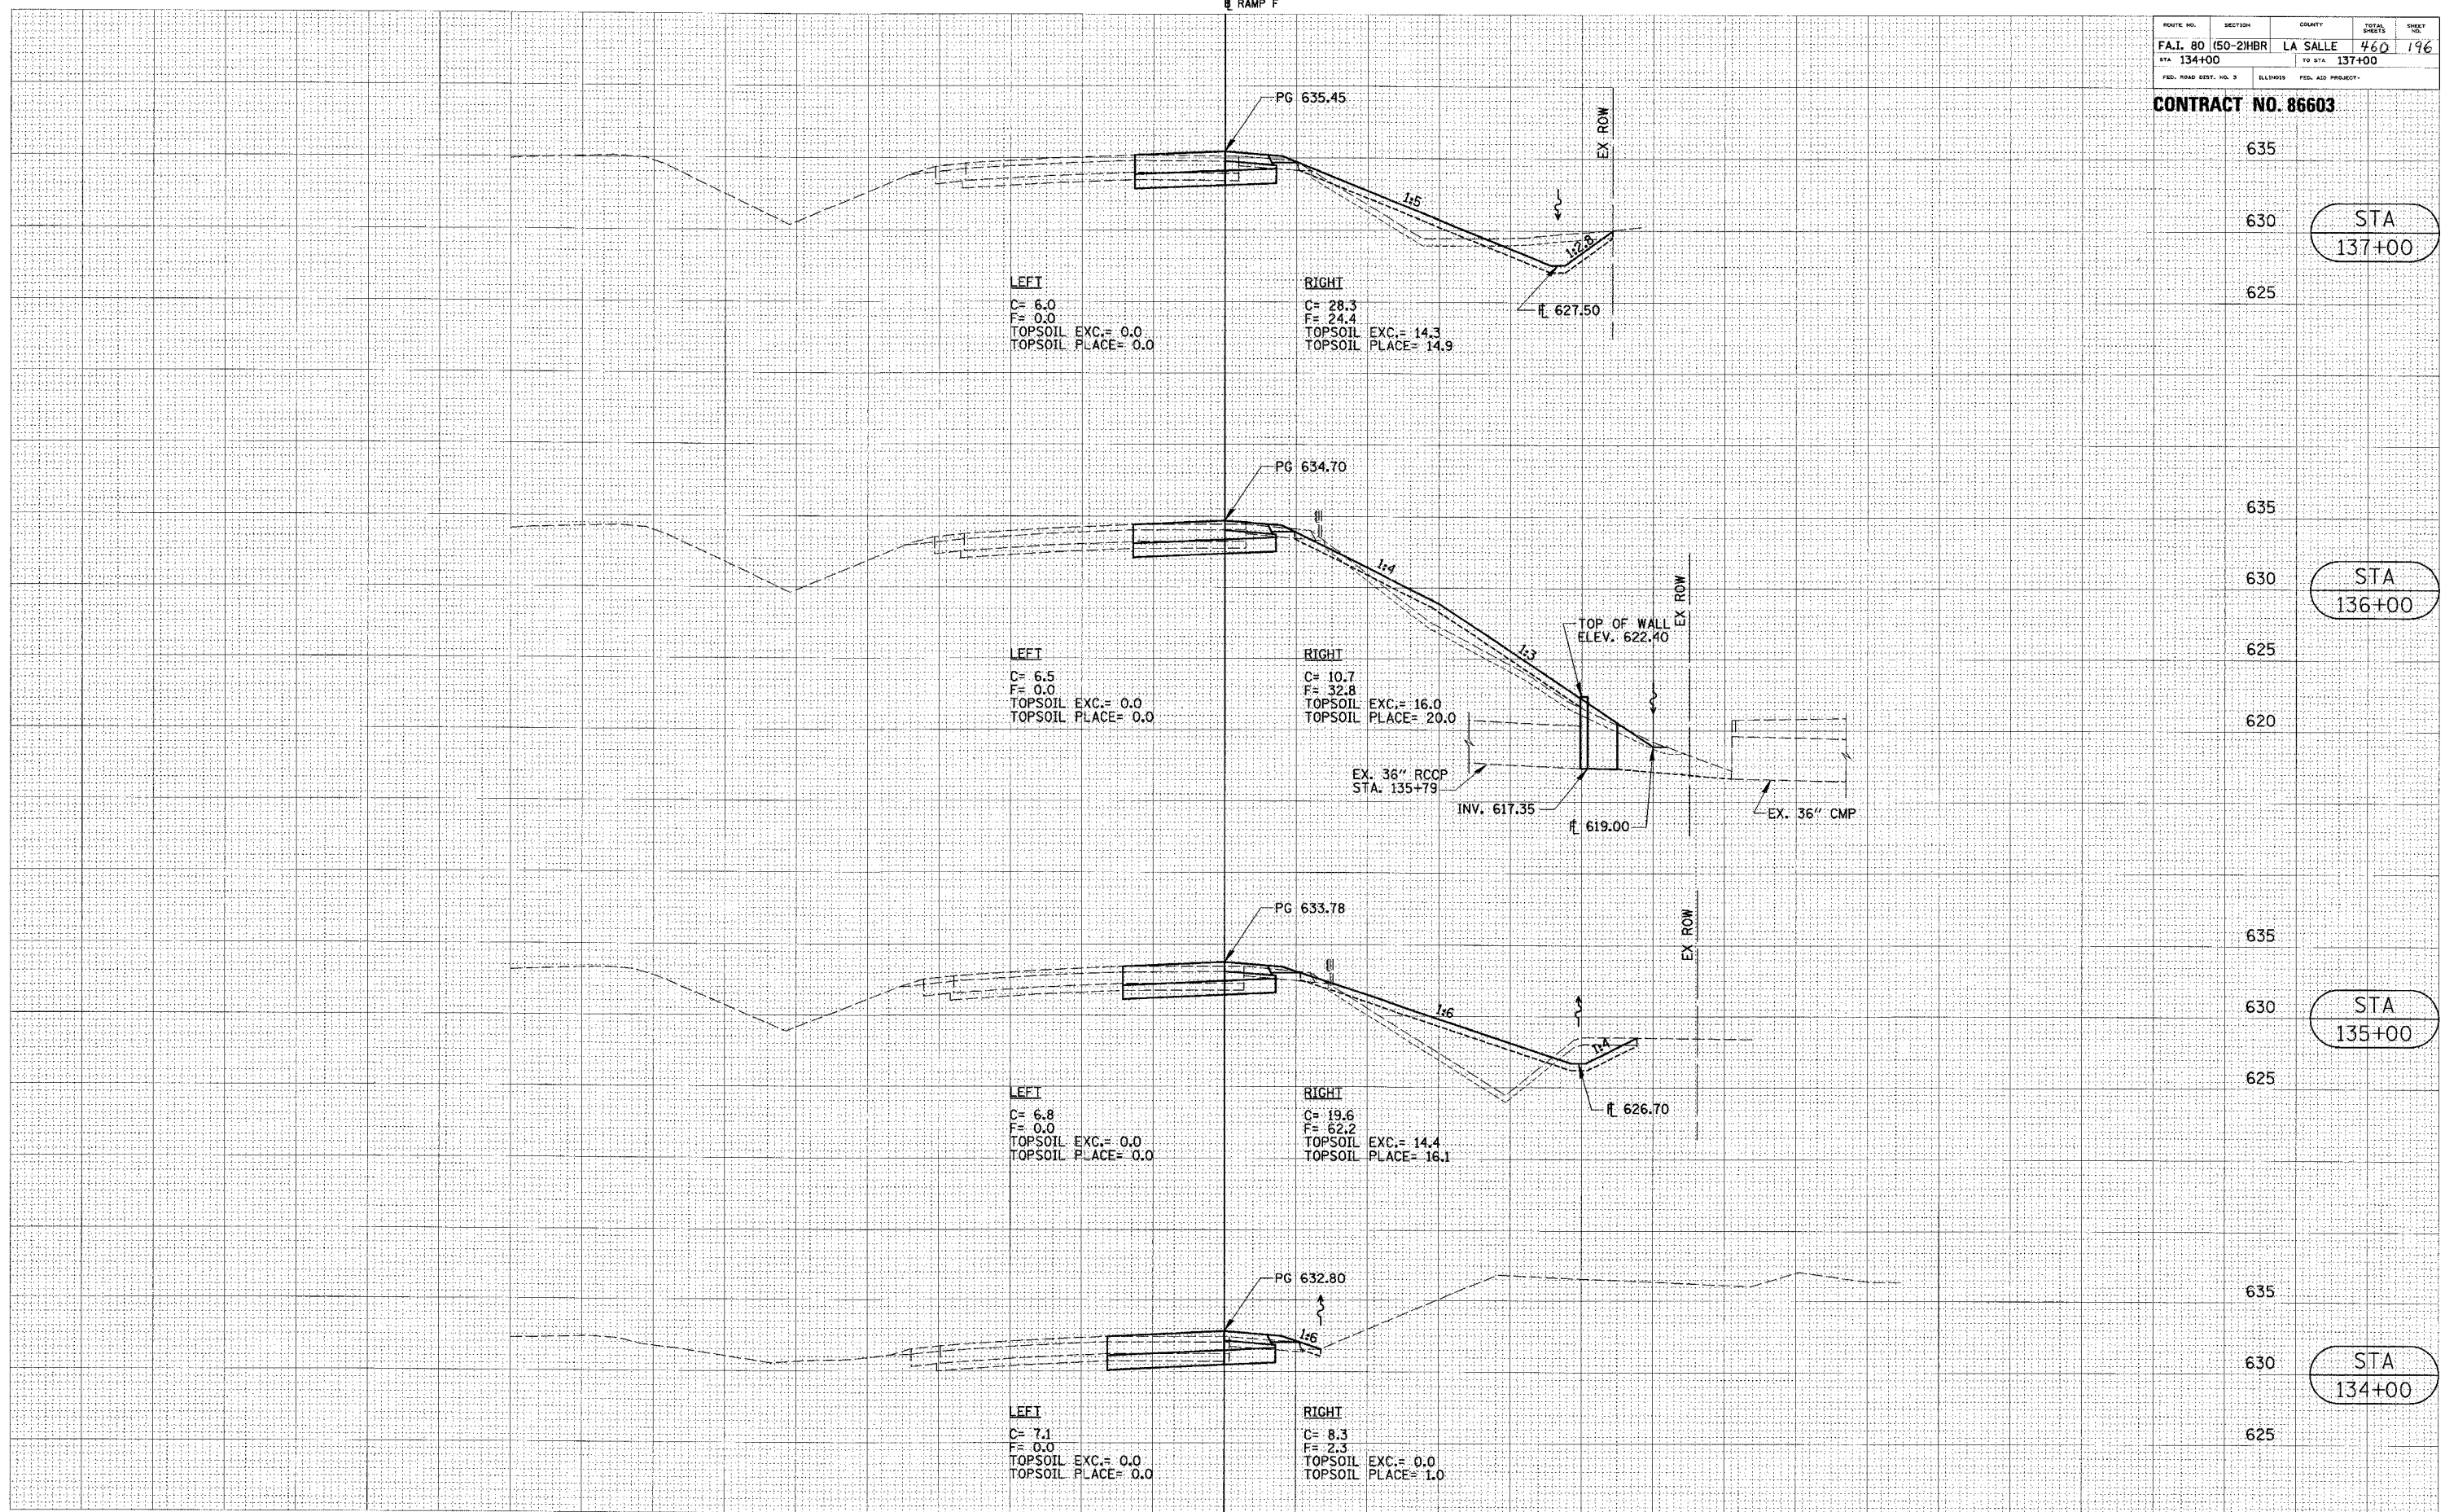

130 120 110 100 90 80 70 60 50 40 30 20 10 0 10 20 30 40 50 60 70 80 90 100 110

CROSS SECTIONS (RAMP F)

STA 137+00

STA 136+00

STA 135+00

STA 134+00