


ROUTE NO.	SECTION	COUNTY	TOTAL SHEETS	SHEET NO.
FA.L. 80 (50-2)HR		LA SALLE	460	200
STA 148+00			TO STA 150+00	
FED. ROAD DIST. NO. 3	TILLINOIS	FED. AID PROJECT		

CONTRACT NO. 86603

RAMP F

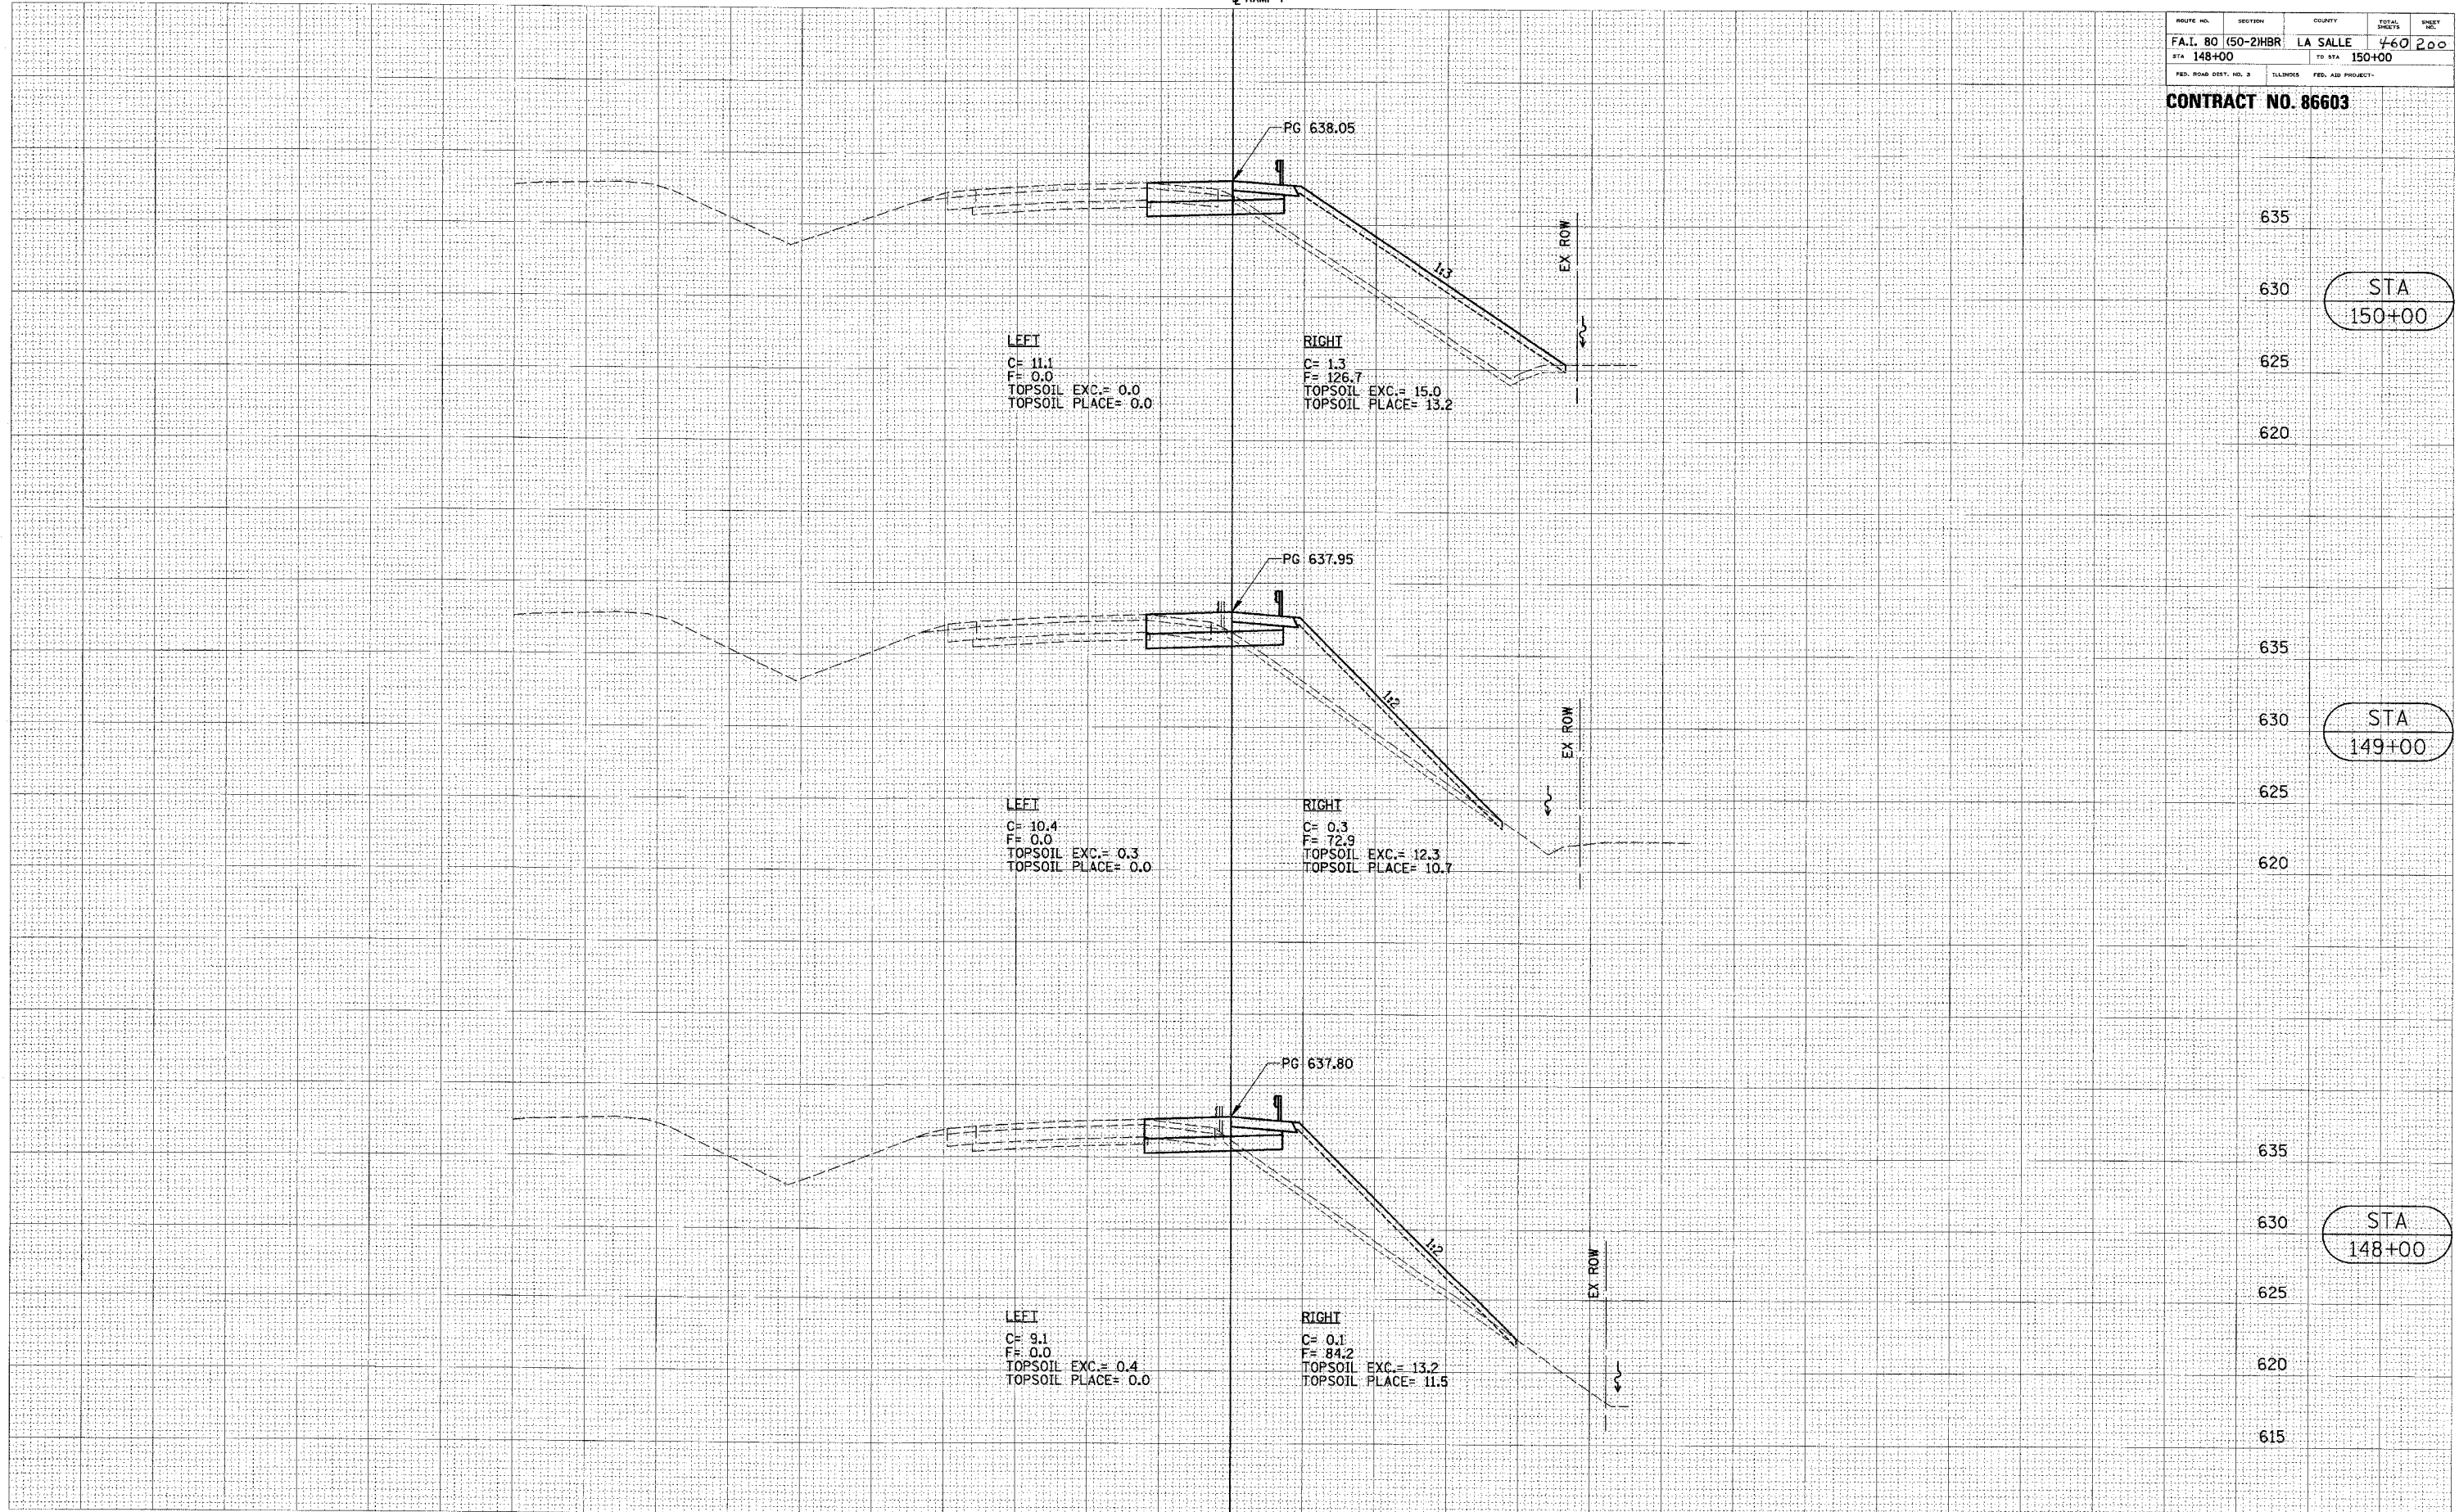

DATE	BY
ORIGINAL SURVEY	REVISED SURVEY
NOTE BOOK	PLOTTED TEMPLATE
NO.	AREAS CHECKED

DATE	BY
ORIGINAL SURVEY	REVISED SURVEY
NOTE BOOK	PLOTTED TEMPLATE
NO.	AREAS CHECKED

130 120 110 100 90 80 70 60 50 40 30 20 10 0 10 20 30 40 50 60 70 80 90 100 110

CROSS SECTIONS (RAMP F)

STA 150+00

STA 149+00

STA 148+00

635

630

625

620

635

630

625

620

635

630

625

620

615

PG 638.05

PG 637.95

PG 637.80

LEFT  
C= 11.1  
F= 0.0  
TOPSOIL EXC.= 0.0  
TOPSOIL PLACE= 0.0

RIGHT  
C= 1.3  
F= 126.7  
TOPSOIL EXC.= 15.0  
TOPSOIL PLACE= 13.2

LEFT  
C= 10.4  
F= 0.0  
TOPSOIL EXC.= 0.3  
TOPSOIL PLACE= 0.0

RIGHT  
C= 0.3  
F= 72.9  
TOPSOIL EXC.= 12.3  
TOPSOIL PLACE= 10.7

LEFT  
C= 9.1  
F= 0.0  
TOPSOIL EXC.= 0.4  
TOPSOIL PLACE= 0.0

RIGHT  
C= 0.1  
F= 84.2  
TOPSOIL EXC.= 13.2  
TOPSOIL PLACE= 11.5