
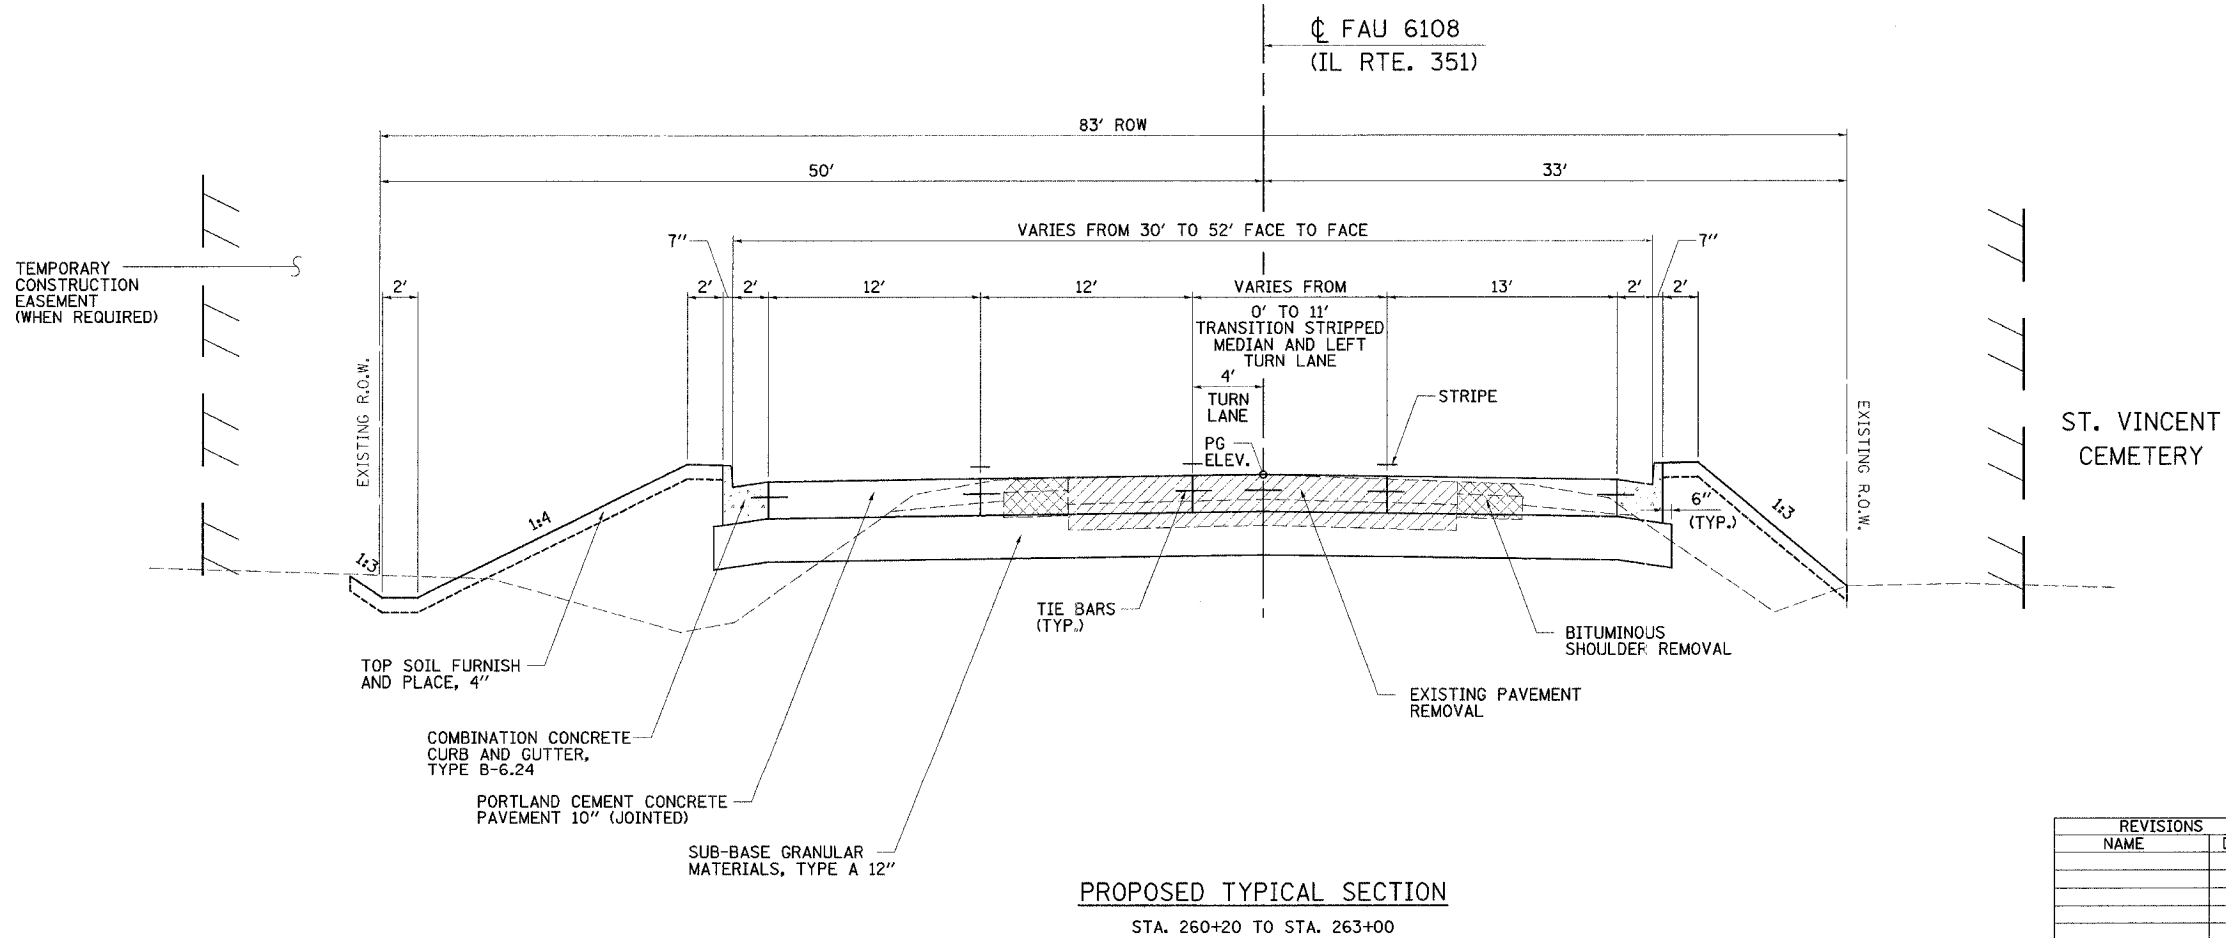


DESIGN	
INT. DATE	REASON

F.A.U. RTE. 6108	SECTION (70XIN & TS-1)	COUNTY LA SALLE	TOTAL SHEETS 460	SHEET NO. 224
STA. _____		TO STA. _____		
FED. ROAD DIST. NO. _____ ILLINOIS FED. AID PROJECT				
CONTRACT NO. 86603				

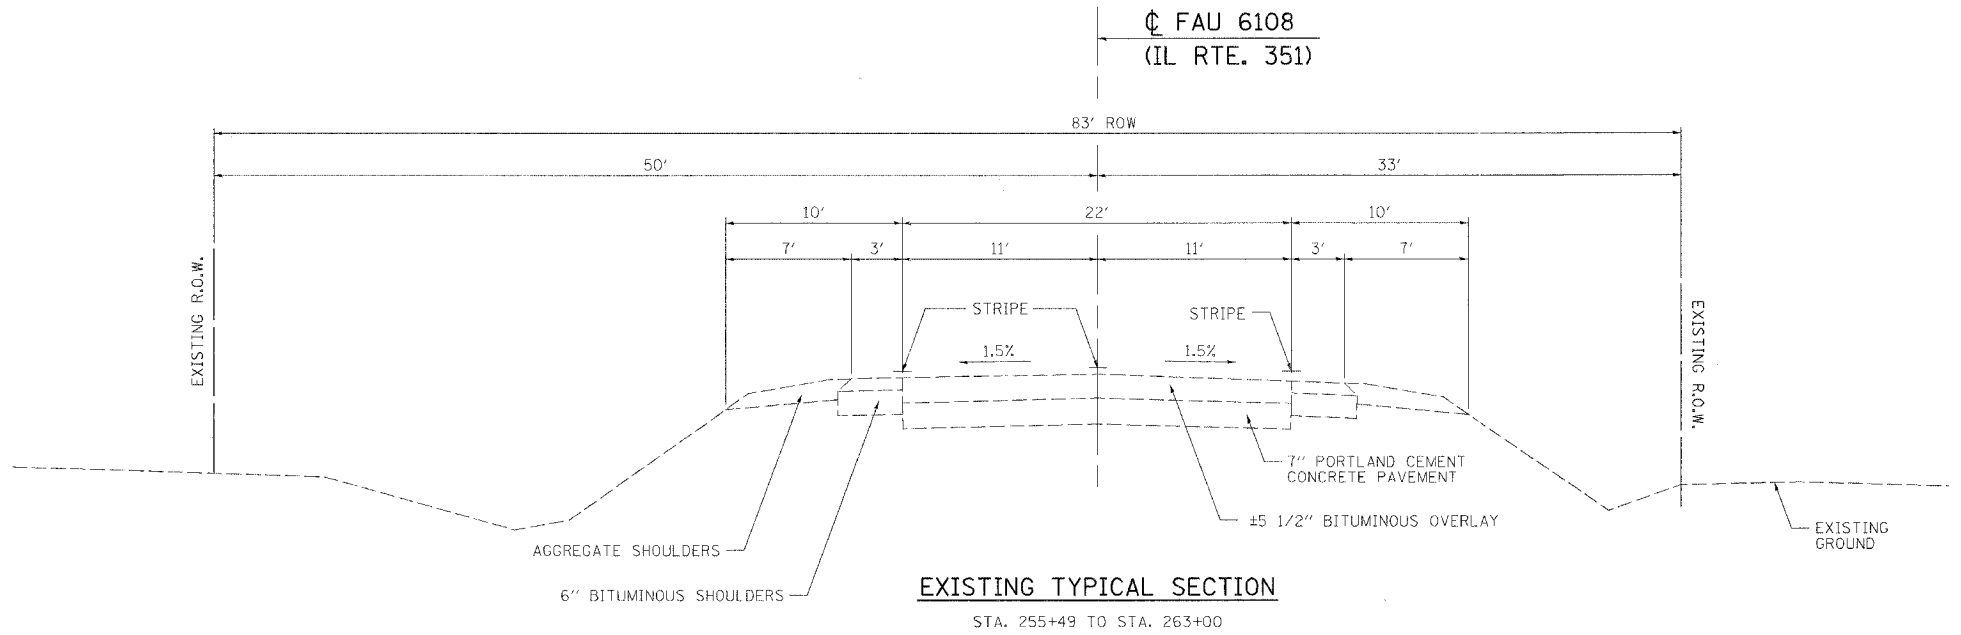

PLOTS & CHECKS	
INT. DATE	REASON

CHECKS	
INT. DATE	REASON

REVISIONS	
NAME	DATE

ILLINOIS DEPARTMENT OF TRANSPORTATION

TYPICAL SECTIONS

FAU 6108 (IL. RTE. 351)
SECTION (70XIN & TS-1)
LASALLE COUNTY

SCALE: VERT. _____
HORIZ. _____

DATE: 03/12/04

DRAWN BY: BISHOP
DESIGNED BY: KLUNTZMAN
CHECKED BY: COLBROOK

GREENE & BRADFORD, INC.
CONSULTING ENGINEERS
OF SPRINGFIELD

COMPUTER FILE NO. TYPICALS-15
PROJECT: 01194.B.N
05/05/04-GSJ