

DESIGN		
INT.	DATE	REASON


PLANS & CHECKS		
INT.	DATE	REASON

PLOTS & CHECKS		
INT.	DATE	REASON


PROFILE		
INT.	DATE	REASON

CHECKS		
INT.	DATE	REASON

F.A.U. RTE.	SECTION	COUNTY	TOTAL SHEETS	SHEET NO.
6108	(70XIN & TS-1)	LA SALLE	460	248
STA. 261+00		TO STA. 49+50		
FED. ROAD DIST. NO.	ILLINOIS	FED. AID PROJECT		
CONTRACT NO. 86603				

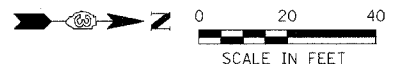

① STA. 262+30.70 (IL. RTE. 351) = STA. 50+00 (CIVIC RD. & N. 30TH RD.)

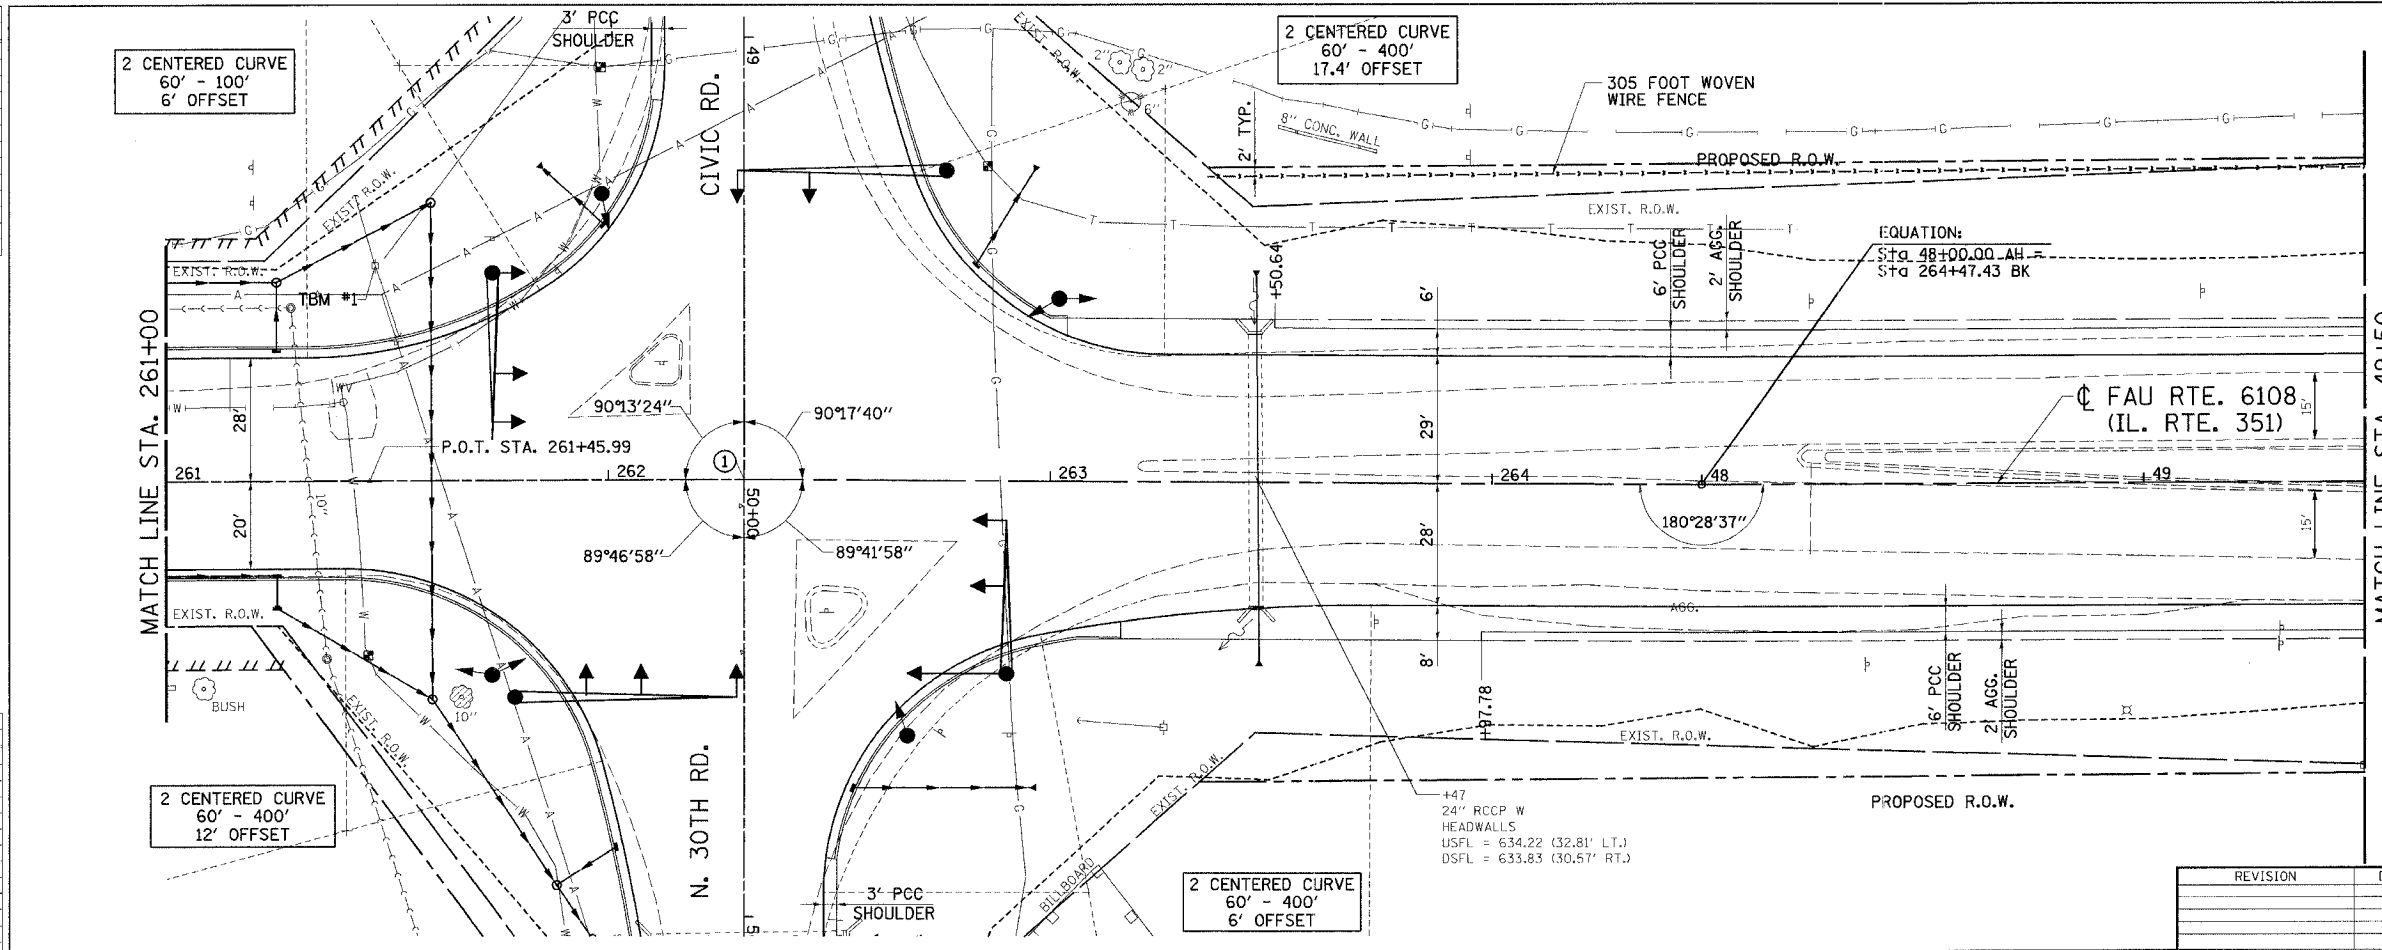

REVISION	DATE	BY



GREENE & BRADFORD, INC.
OF SPRINGFIELD

COMPUTER FILE NO.
PLN3511-03
PROJECT: 01194.B.N
04/01/04-RPB

