

DESIGN		
INT.	DATE	REASON



PLAN		
NO.	DATE	REASON

PLOTS & CHECKS			
INT.	DATE	NO.	REASON

PROFILE		
NO.	DATE	REASON

CHECKS		
INT.	DATE	REASON

F.A.U. RTE.	SECTION	COUNTY	TOTAL SHEETS	SHEET NO.
6108	(70XIN & TS-1)	LA SALLE	460	252
STA. 53+00	TO STA. 59+00			
FED. ROAD DIST. NO.	ILLINOIS	FED. AID PROJECT		
CONTRACT NO. 86603				

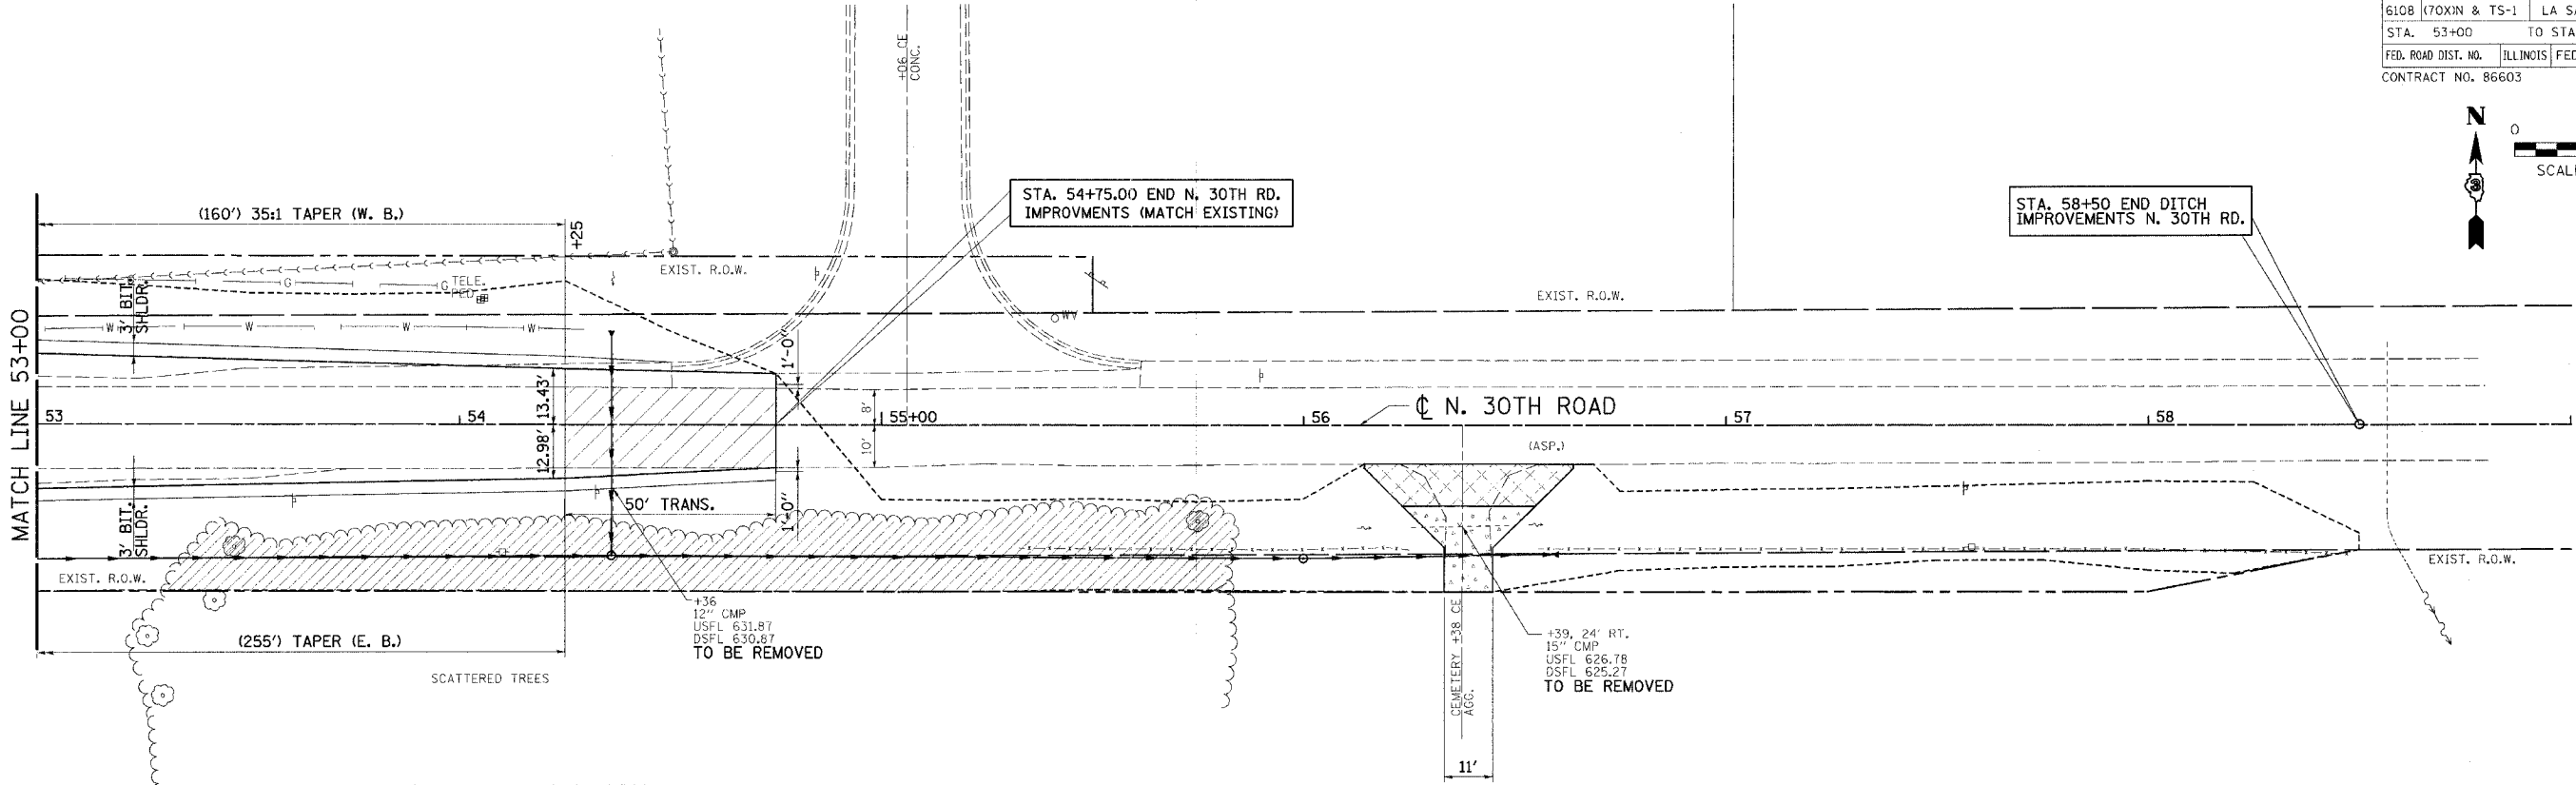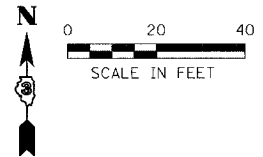


ST VINCENT CEMETERY

REVISION	DATE	BY



GREENE & BRADFORD, INC.
CONSULTING ENGINEERS
1111 N. 3RD. ST., SUITE 200
SPRINGFIELD, ILLINOIS 62761
TEL: 217-223-1111 FAX: 217-223-1112

COMPUTER FILE NO.
PLN351J-03
PROJECT: 01194-B-N
04/02/04-RPB

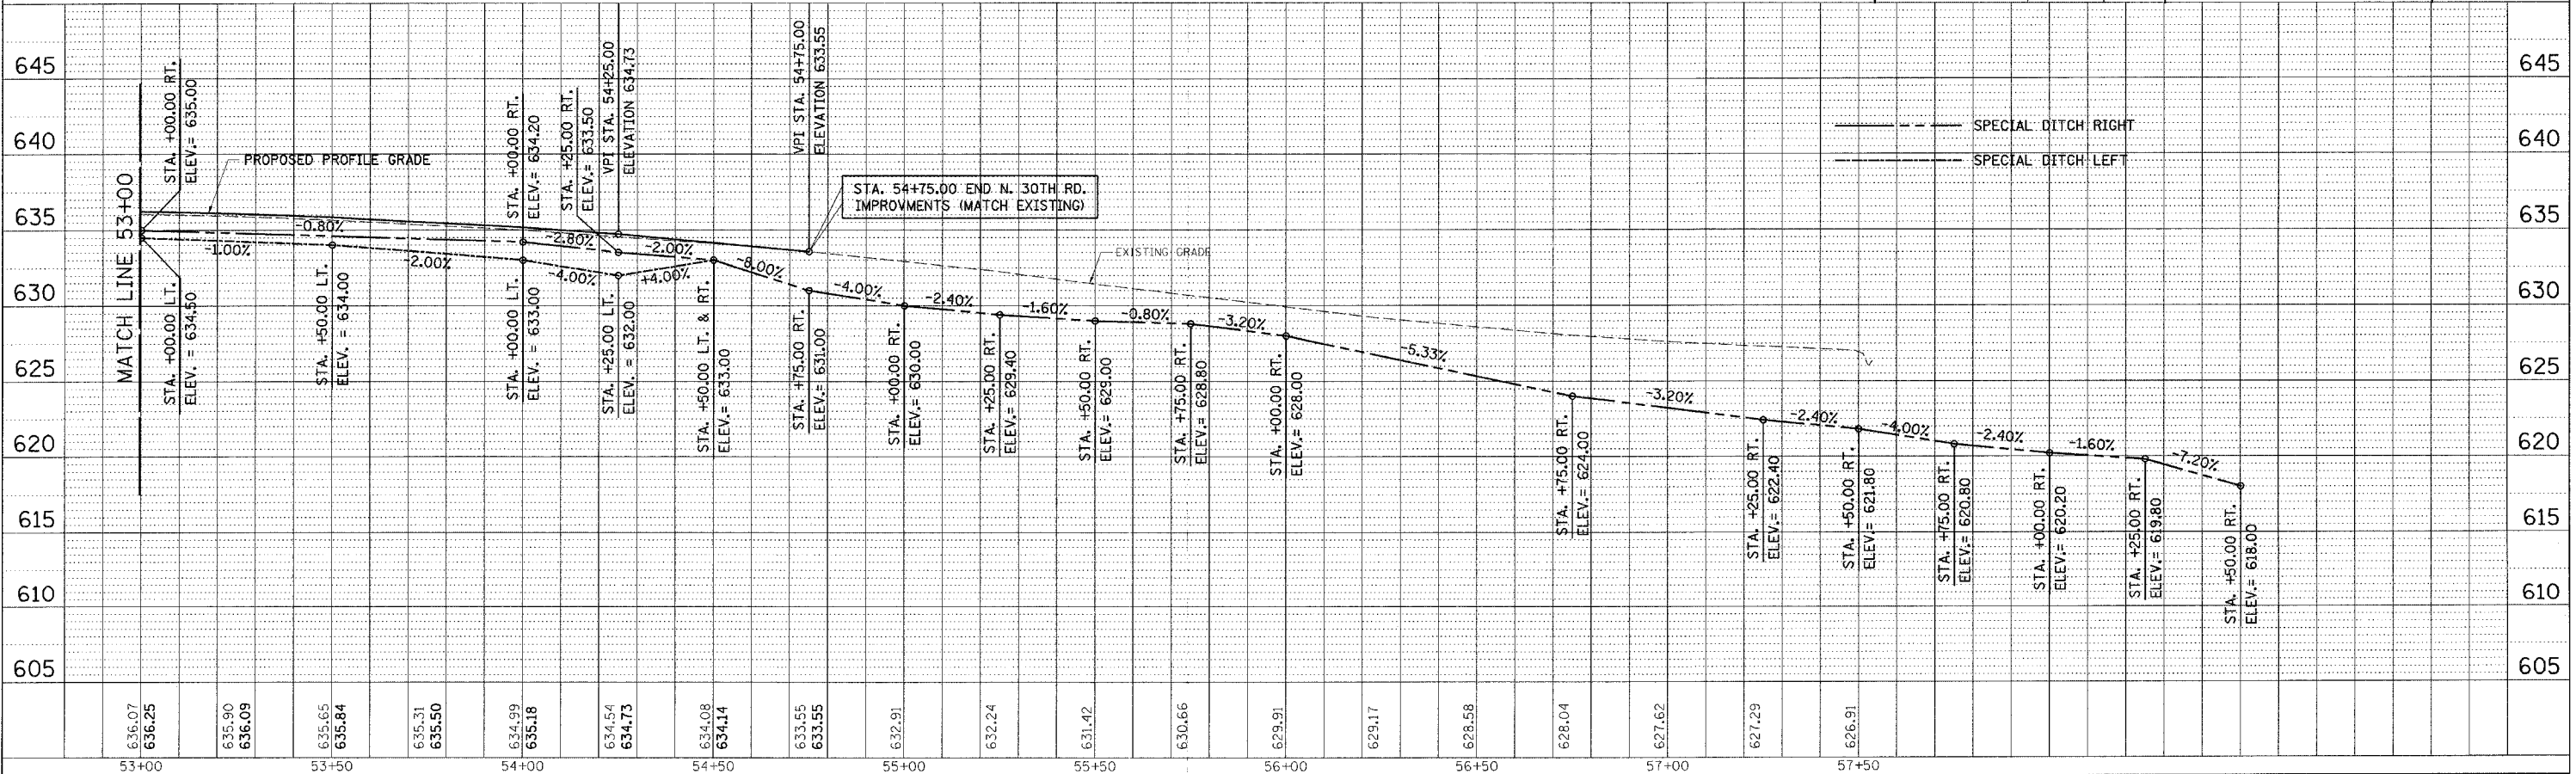

IDOTEPP - 11 8/25/98

N. 30TH RD. EAST - FAU RTE. 6108 (IL. RTE. 351) LA SALLE CO.