


DESIGN		
INT.	DATE	REASON


**STAGE 2 TRAFFIC CONTROL AND CONSTRUCTION SEQUENCE
STA. 252+00 TO STA. 271+00**

1. CONTRACTOR SHALL PLACE ALL ADVANCED WARNING SIGNAGE PRIOR TO BEGINNING ANY CONSTRUCTION. (SEE ADVANCE SIGNING DETAILS)
2. TRAFFIC WILL BE SHIFTED TO THE WIDENING CONSTRUCTED DURING STAGE 1.
3. PLACE ALL TEMPORARY PAVEMENT MARKING AS SHOWN ON THE PLANS.
4. CONTRACTOR SHALL PROVIDE AND MAINTAIN TEMPORARY ENTRANCES WHERE REQUIRED DURING CONSTRUCTION.
5. REMOVE EXISTING PAVEMENT AND CONSTRUCT NEW PAVEMENT CURB AND GUTTER, ENTRANCES, ETC. AS SHOWN.
6. TRAFFIC CONTROL AT THE INTERSECTION WILL REMAIN A 4 - WAY STOP CONDITION UNLESS OTHERWISE DIRECTED BY THE ENGINEER.

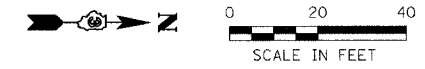

F.A.U. RTE.	SECTION	COUNTY	TOTAL SHEETS	SHEET NO.
6108	(70XIN & TS-1)	LA SALLE	460	269
STA. 257+00	TO STA. 261+00			
FED. ROAD DIST. NO.	ILLINOIS	FED. AID PROJECT		
CONTRACT NO. 86603				

PLOTS & CHECKS		
INT.	DATE	REASON

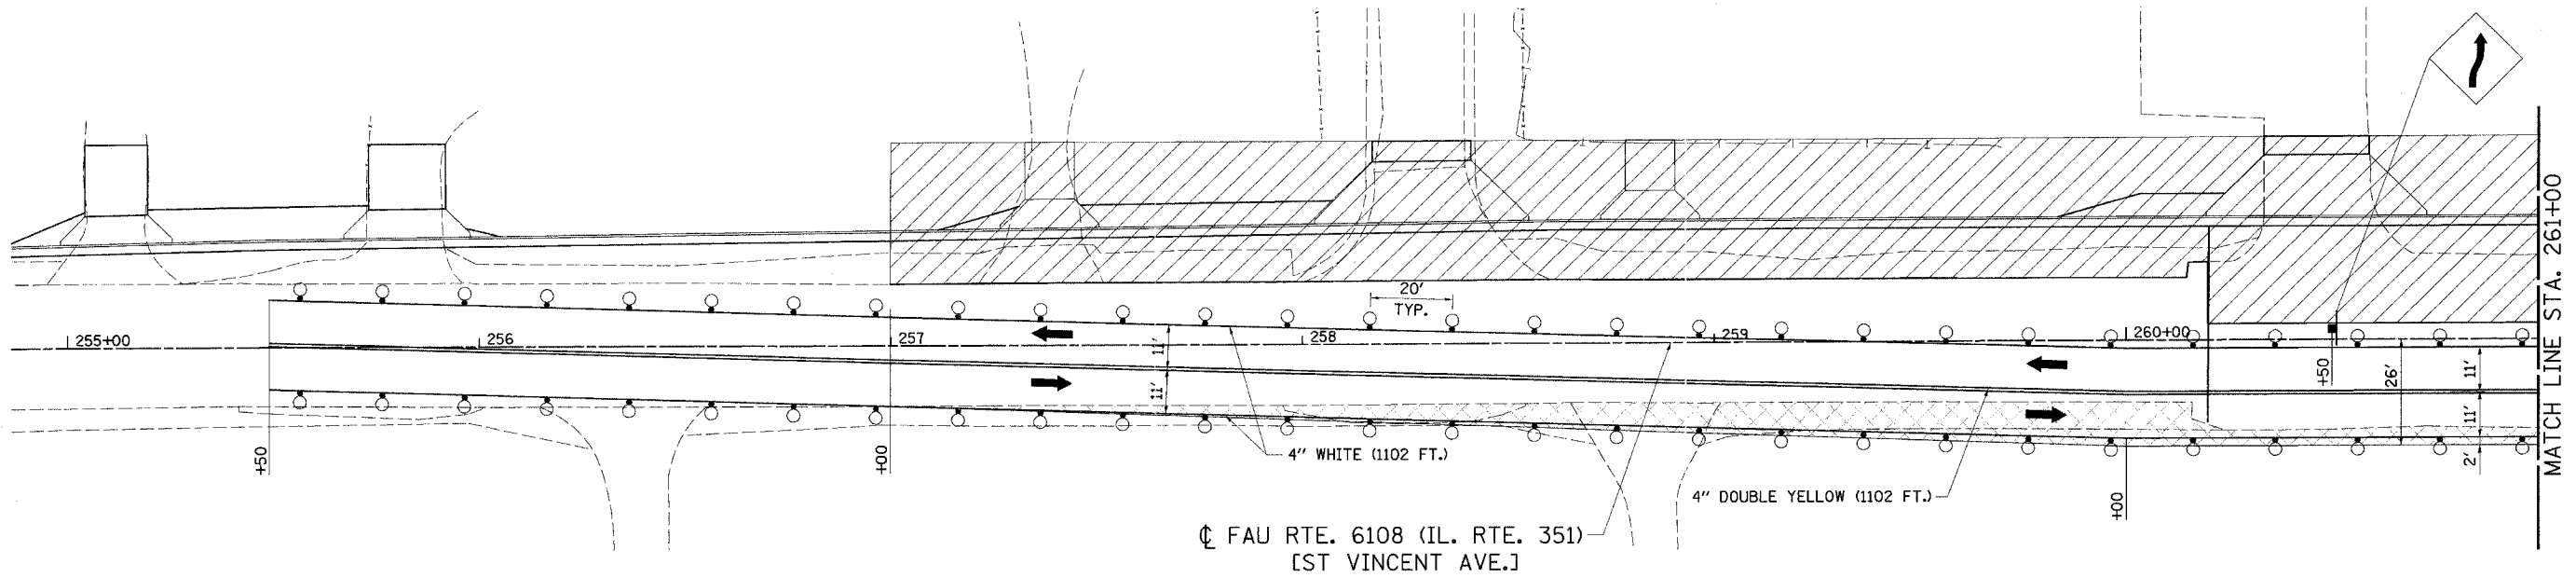

FILE NAME = \$FILE\$
 DATE = \$DATE\$
 PLOT DATE = \$PLOT DATE\$
 PLOT TIME = \$PLOT TIME\$
 OPERATOR = \$OPERATOR\$

CHECKS		
INT.	DATE	REASON

LEGEND

- DIRECTION OF TRAFFIC →
- TYPE C BIDIRECTIONAL REFLECTOR ◆
- TYPE III BARRICADE W/ FLASHING LIGHTS ⚡
- TYPE III BARRICADE ⚡
- DRUM OR BARRICADE WITH STEADY BURNING LIGHT ⦿
- WORK ZONE ▨
- DRUM OR BARRICADE ○
- TEMPORARY WIDENING ⦶

STAGE 2

REVISIONS	
NAME	DATE

ILLINOIS DEPARTMENT OF TRANSPORTATION
STAGE 2 TRAFFIC CONTROL & CONSTRUCTION
STA. 257+00 TO STA. 261+00
 FAU 6108 (IL RTE. 351)
 SECTION (70XIN & TS-1)
 LA SALLE COUNTY

SCALE: VERT.
 HORIZ.
 DATE: 05/07/03

DRAWN BY: Heb
 DESIGNED BY: COLBROOK
 CHECKED BY: COLBROOK

GREENE & BRADFORD, INC.
 OF SPRINGFIELD

COMPUTER FILE NO.
STAGE2-A-1
PROJECT 01194
 02/17/04 Heb