
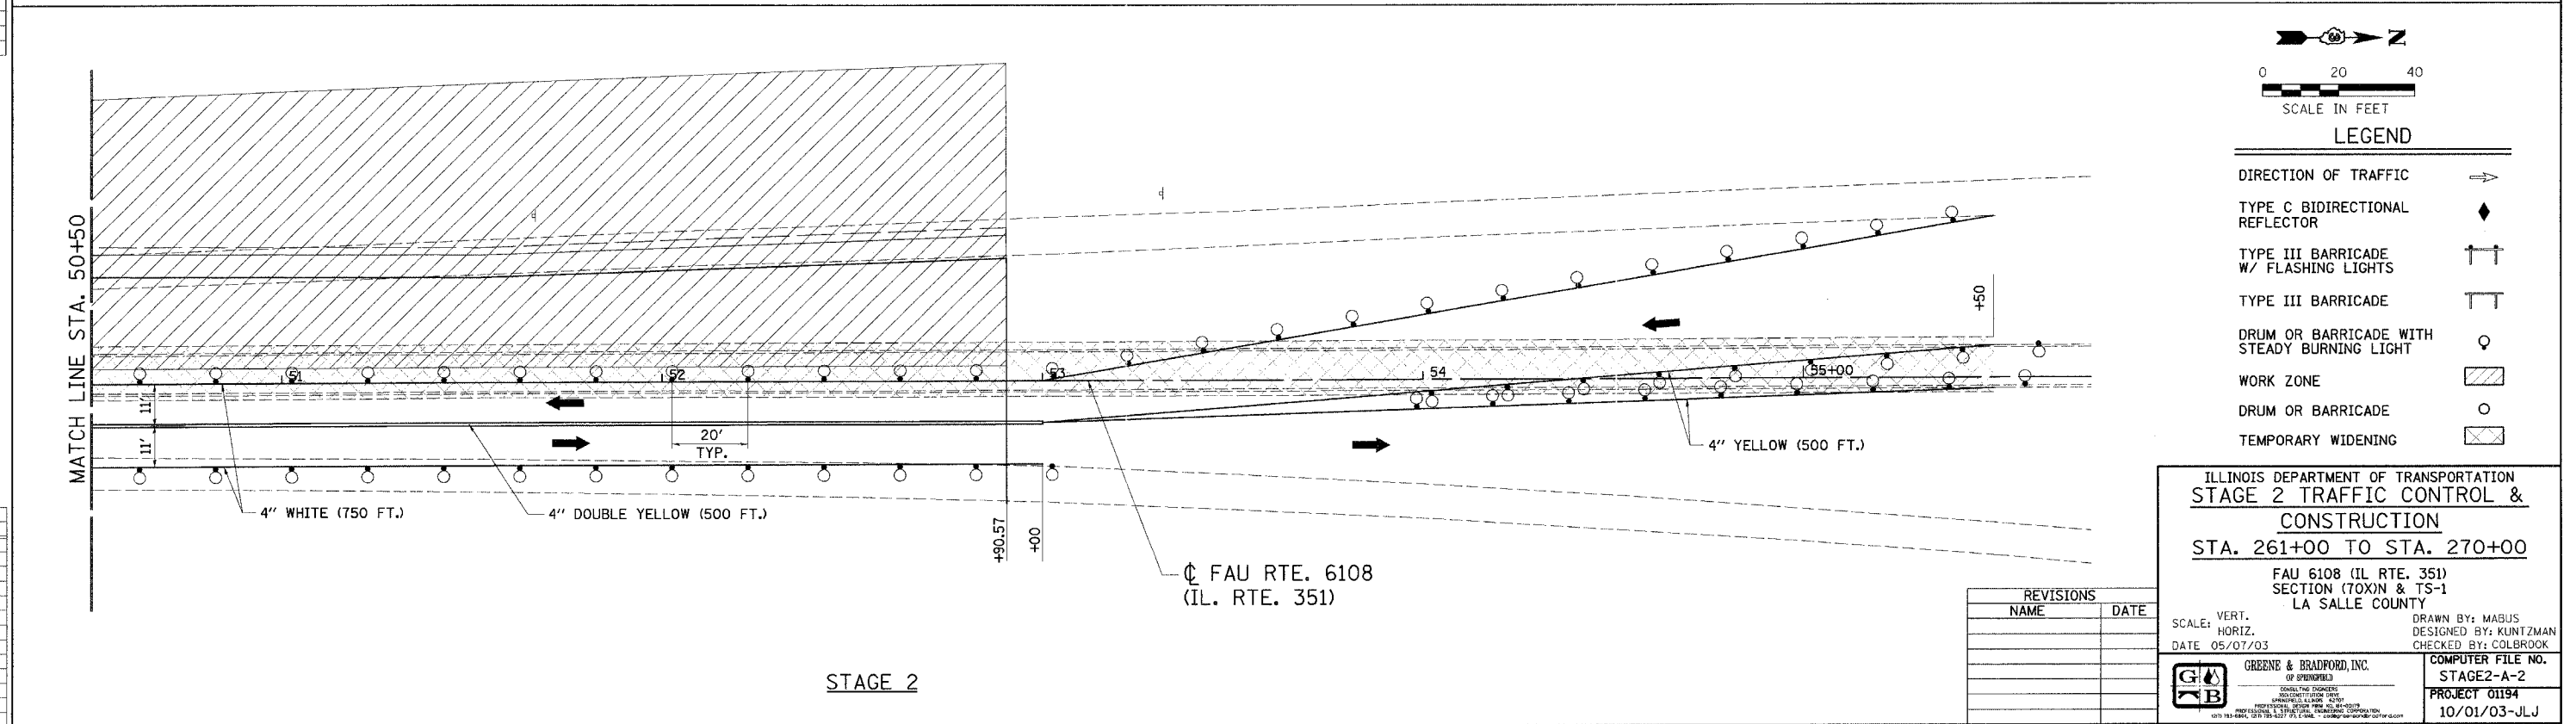


DESIGN		
INT.	DATE	REASON

PLOTS & CHECKS		
INT.	DATE	REASON

FILE NAME = \$FILE\$
 PLOT SCALE = \$SCALE\$
 PLOT TIME = \$TIME\$
 OPERATOR = \$USER\$

CHECKS		
INT.	DATE	REASON

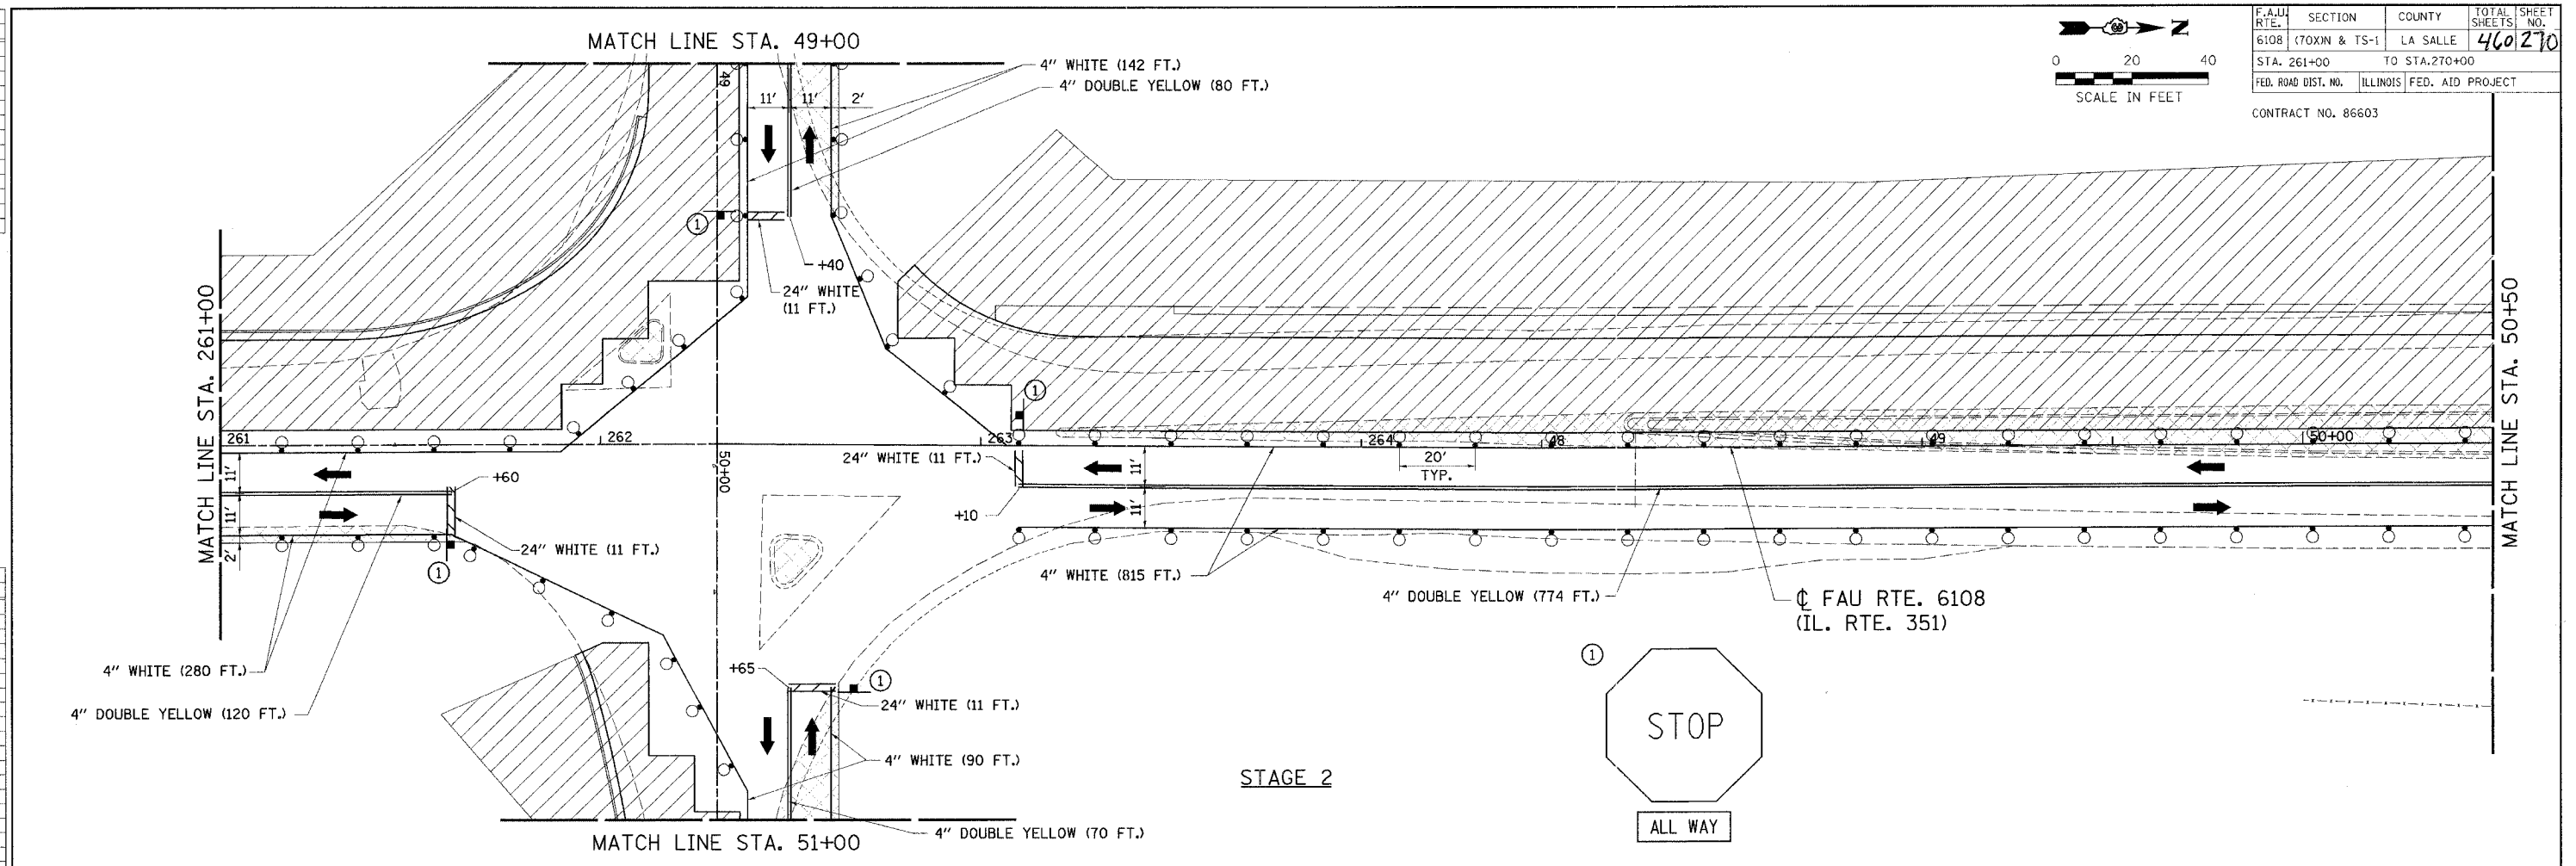

ILLINOIS DEPARTMENT OF TRANSPORTATION
 STAGE 2 TRAFFIC CONTROL &
 CONSTRUCTION
 STA. 261+00 TO STA. 270+00
 FAU 6108 (IL. RTE. 351)
 SECTION (70XN & TS-1)
 LA SALLE COUNTY

SCALE: VERT. 1"=20'
 HORIZ. 1"=40'
 DATE 05/07/03

DRAWN BY: MABUS
 DESIGNED BY: KUNTZMAN
 CHECKED BY: COLBROOK

COMPUTER FILE NO.
 STAGE2-A-2
 PROJECT 01194
 10/01/03-JLJ

REVISIONS
 NAME DATE