
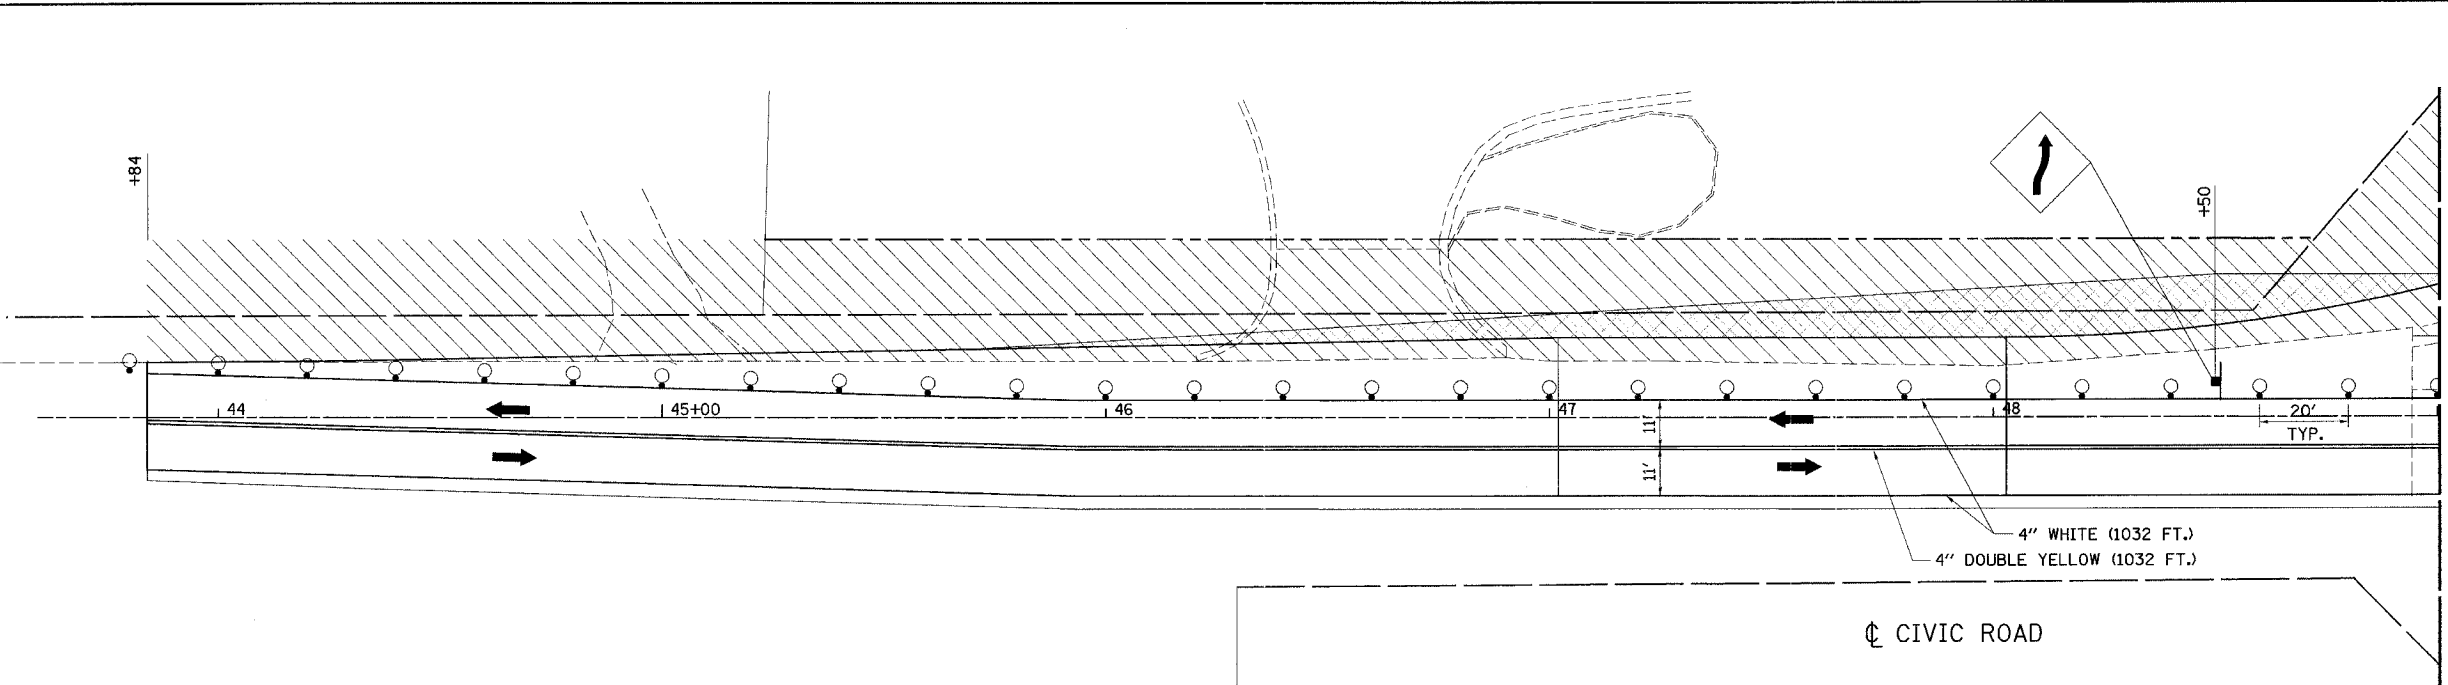




| DESIGN |      |        |
|--------|------|--------|
| INT.   | DATE | REASON |
|        |      |        |
|        |      |        |
|                     |               |                           |              |           |
|---------------------|---------------|---------------------------|--------------|-----------|
| F.A.U. RTE.         | SECTION       | COUNTY                    | TOTAL SHEETS | SHEET NO. |
| 6108                | (70XN & TS-1) | LA SALLE                  | 460          | 274       |
| STA. 41+00          |               | TO STA. 58+00             |              |           |
| FED. ROAD DIST. NO. |               | ILLINOIS FED. AID PROJECT |              |           |
| CONTRACT NO. 86603  |               |                           |              |           |

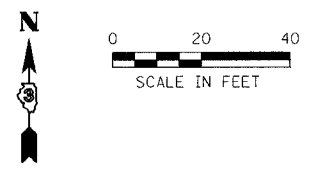

STAGE 3

| PLOTS & CHECKS |      |        |
|----------------|------|--------|
| INT.           | DATE | REASON |
|                |      |        |
|                |      |        |
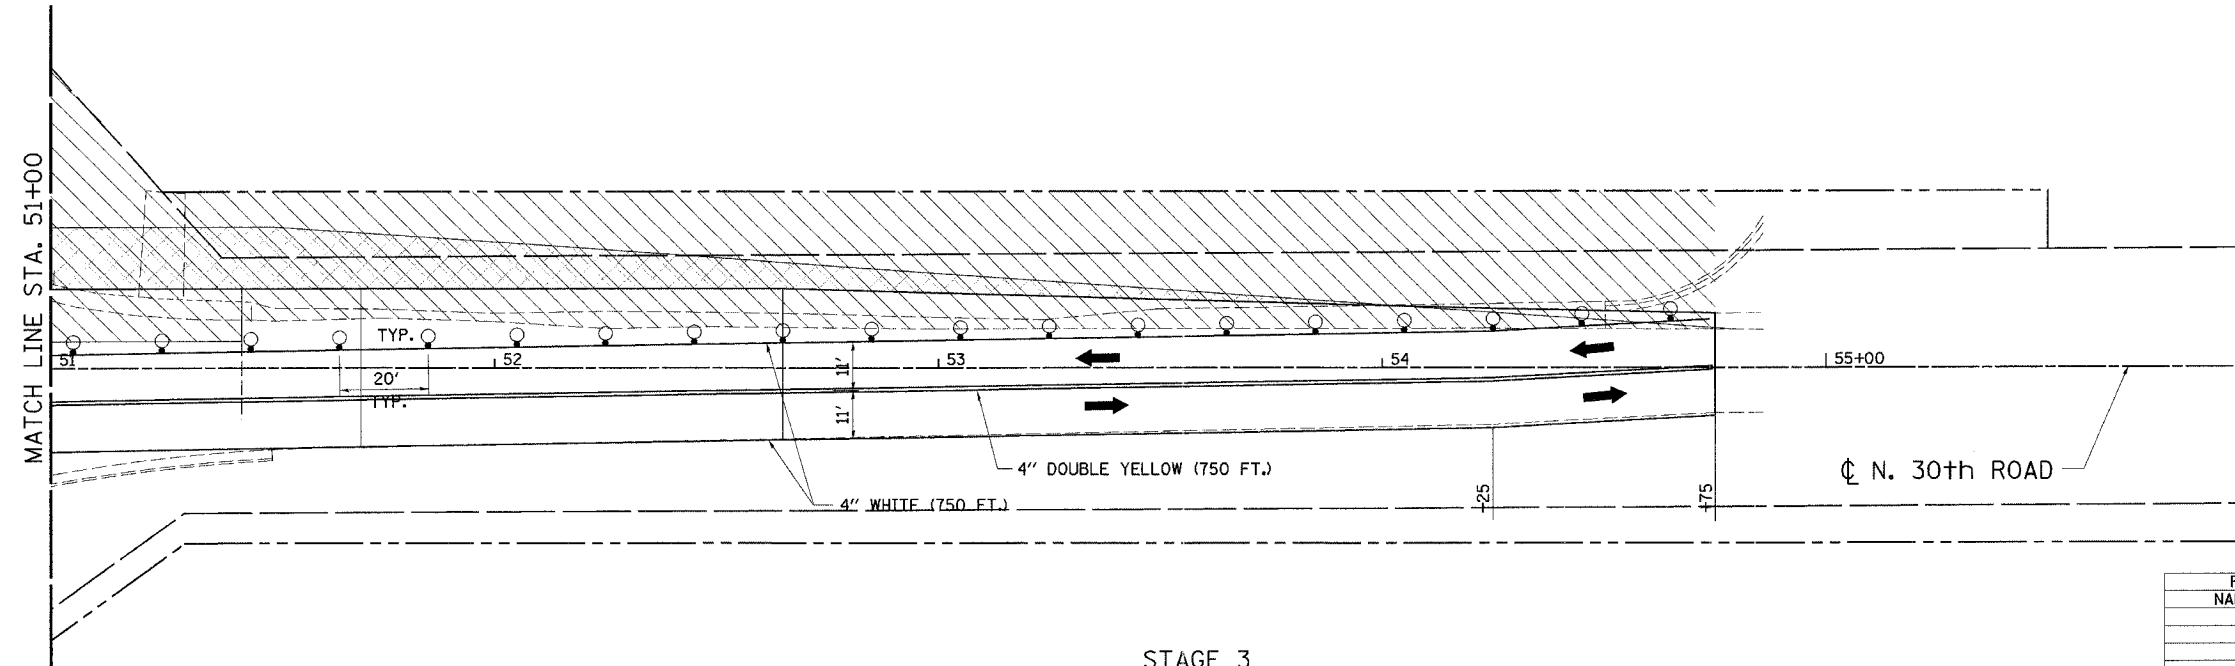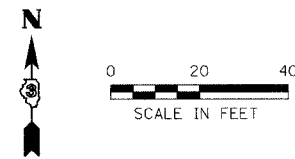

STAGE 3

LEGEND

- DIRECTION OF TRAFFIC
- TYPE C BIDIRECTIONAL REFLECTOR
- TYPE III BARRICADE W/ FLASHING LIGHTS
- TYPE III BARRICADE
- DRUM OR BARRICADE WITH STEADY BURNING LIGHT
- WORK ZONE
- DRUM OR BARRICADE
- TEMPORARY WIDENING

ILLINOIS DEPARTMENT OF TRANSPORTATION  
**STAGE 3 TRAFFIC CONTROL & CONSTRUCTION**  
**STA. 41+00 TO STA. 49+00**  
 FAU 6108 (IL RTE. 351)  
 SECTION (70XN & TS-1)  
 LA SALLE COUNTY

SCALE: VERT. \_\_\_\_\_  
 SCALE: HORIZ. \_\_\_\_\_  
 DATE: 05/07/03

DRAWN BY: MABUS  
 DESIGNED BY: KUNTZMAN  
 CHECKED BY: COLBROOK

GREENE & BRADFORD, INC.  
CONSULTING ENGINEERS  
100 EAST WASHINGTON STREET  
SPRINGFIELD, ILLINOIS 62761-3899  
PH: 217-244-5550 FAX: 217-244-5551  
4010 N.W. 110th Ave., Fort Lauderdale, FL 33322-4299

COMPUTER FILE NO.  
 STAGE3-A-3  
 PROJECT 01194.B.rn  
 02/10/04-PAM

| REVISIONS |      |
|-----------|------|
| NAME      | DATE |
|           |      |
|           |      |
|           |      |
|           |      |
|           |      |
|           |      |

FILE NAME = #FILE#  
 PLOT SCALE = #PLOTSCALE#  
 PLOT DATE = #DATE#  
 PLOT TIME = #TIME#  
 OPERATOR = #USER#

| CHECKS |      |        |
|--------|------|--------|
| INT.   | DATE | REASON |
|        |      |        |
|        |      |        |
