






DESIGN		
INT.	DATE	REASON

PLOTS & CHECKS		
INT.	DATE	REASON

FILE NAME = #FILES#
 PLOT SCALE = #PLOTS#
 PLOT DATE = #DATES#
 PLOT TIME = #TIMES#
 OPERATOR = #USERS#

CHECKS		
INT.	DATE	REASON

F.A.U. RTE.	SECTION	COUNTY	TOTAL SHEETS	SHEET NO.
6108	(70XN & TS-1)	LA SALLE	460	276
STA. 261+00 TO STA. 270+00				
FED. ROAD DIST. NO. ILLINOIS FED. AID PROJECT				
CONTRACT NO. 86603				

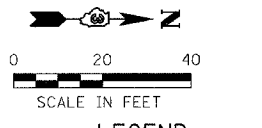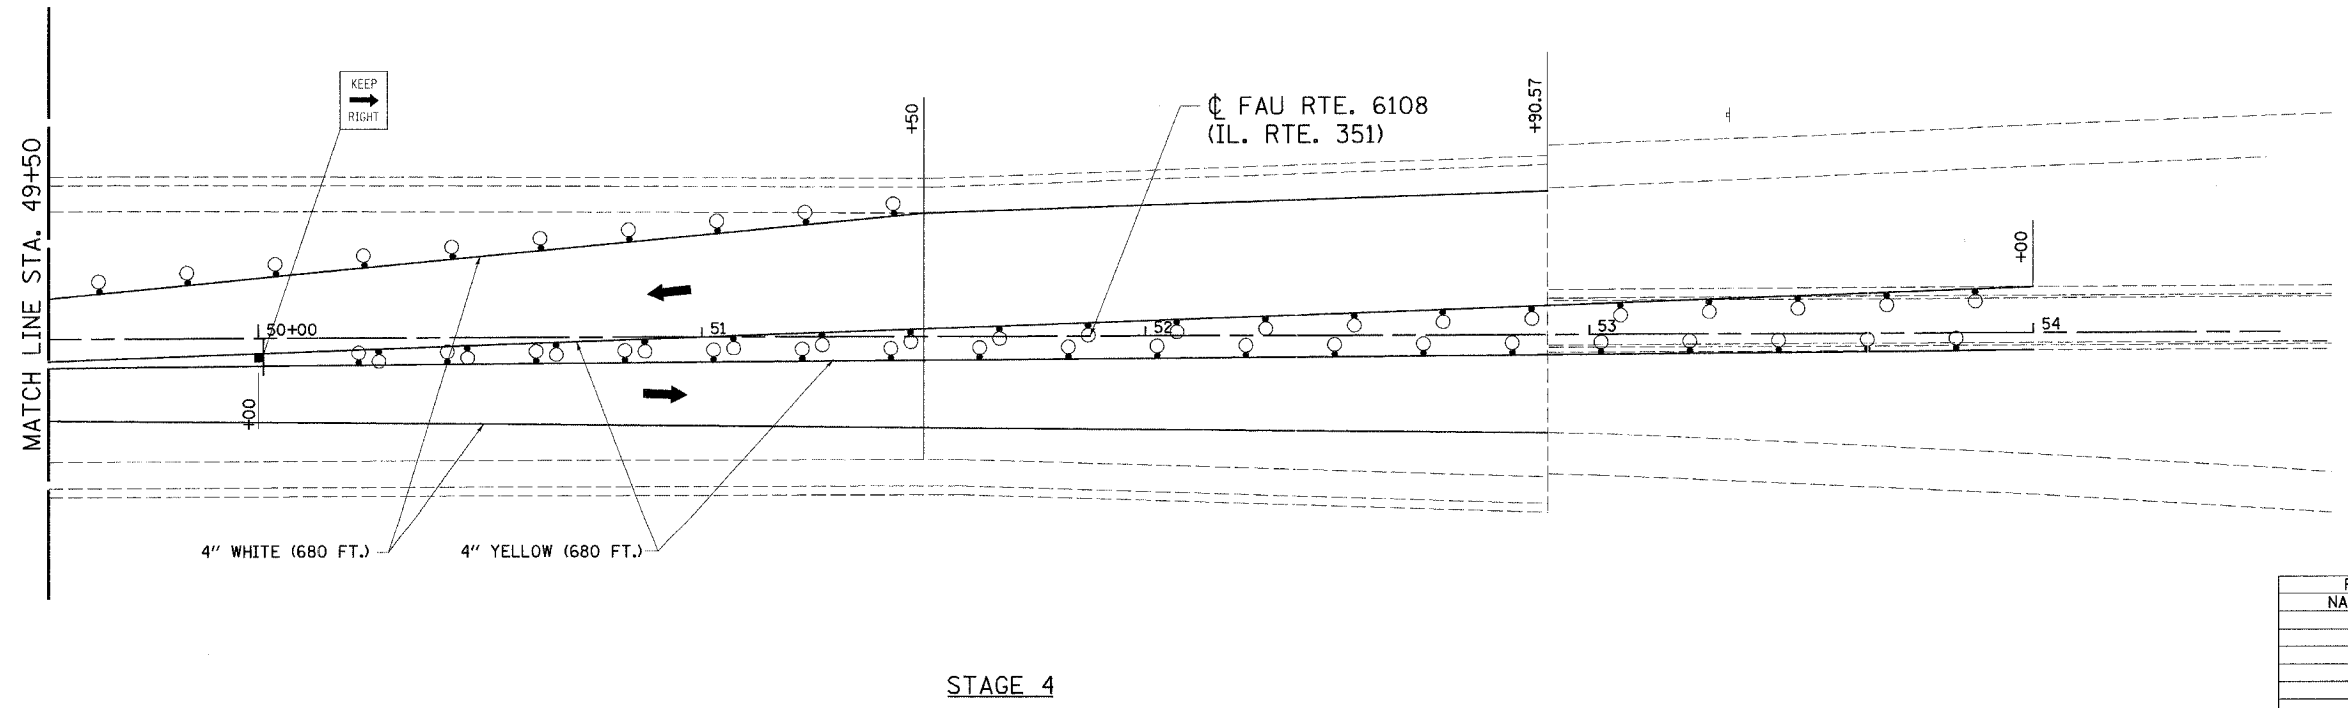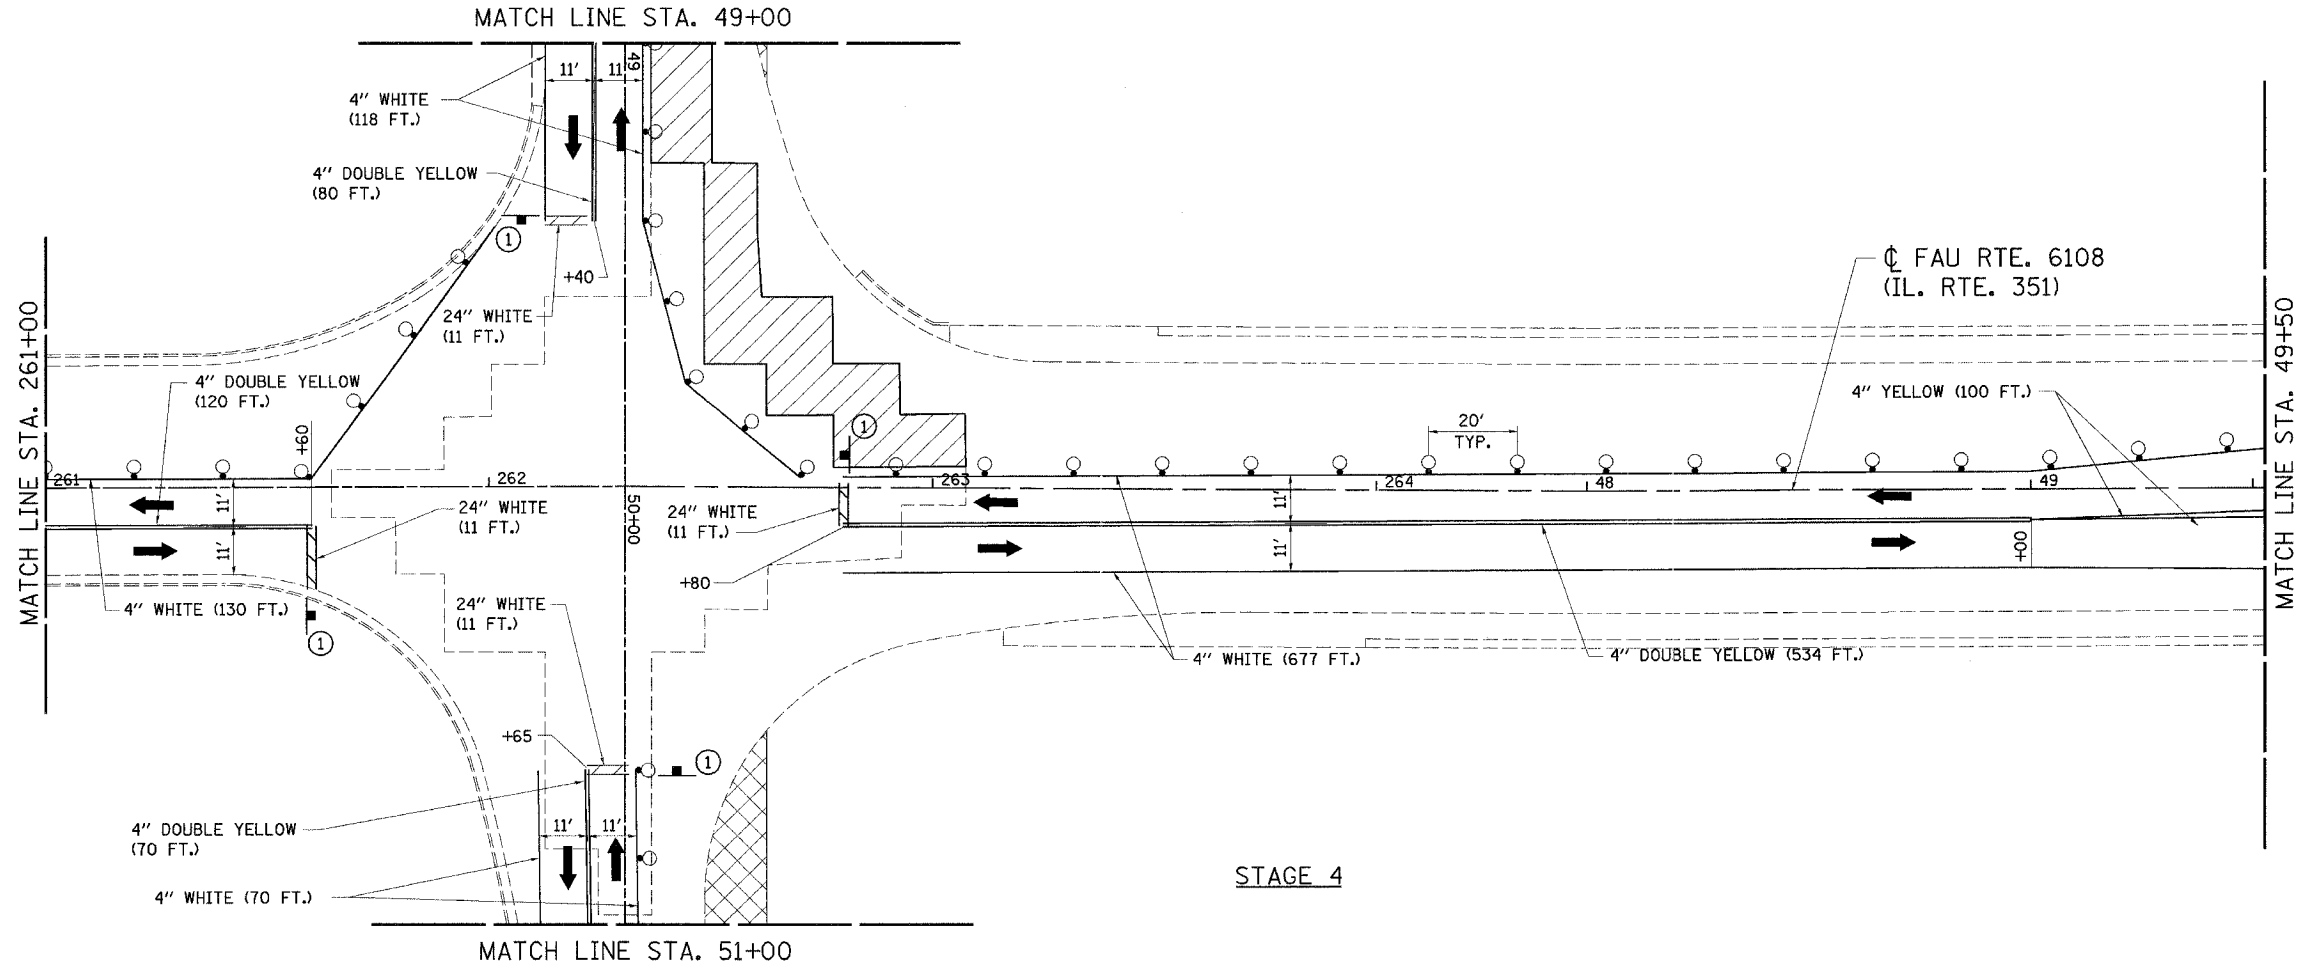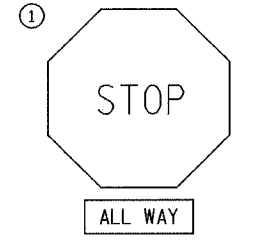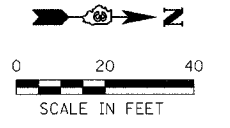

LEGEND

DIRECTION OF TRAFFIC	→
TYPE C BIDIRECTIONAL REFLECTOR	◆
TYPE III BARRICADE W/ FLASHING LIGHTS	⊥
TYPE III BARRICADE	⊥
DRUM OR BARRICADE WITH STEADY BURNING LIGHT	○
WORK ZONE	▨
DRUM OR BARRICADE	○
TEMPORARY WIDENING	⊠

ILLINOIS DEPARTMENT OF TRANSPORTATION
 STAGE 4 TRAFFIC CONTROL & CONSTRUCTION
 STA. 261+00 TO STA. 270+00
 FAU 6108 (IL. RTE. 351)
 SECTION (70XN & TS-1)
 LA SALLE COUNTY

SCALE: VERT. DRAWN BY: MABUS
 HORIZ. DESIGNED BY: KUNTZMAN
 DATE 05/07/03 CHECKED BY: COLBROOK

GREENE & BRADFORD, INC.
 OF SPRINGFIELD

COMPUTER FILE NO.
 STAGE4-A-2
 PROJECT 01194.b.n
 10/01/03-JLJ

REVISIONS	
NAME	DATE