






DESIGN		
INT.	DATE	REASON

PLOTS & CHECKS			
INT.	DATE	NO.	REASON

FILE NAME = \$FILE\$
 SCALE = \$SCALE\$
 PLOT DATE = \$DATE\$
 PLOT TIME = \$TIME\$
 OPERATOR = \$USER\$

CHECKS		
INT.	DATE	REASON

F.A.U. RTE.	SECTION	COUNTY	TOTAL SHEETS	SHEET NO.
6108	(70XN & TS-1)	LA SALLE	460	279
STA. 261+00		TO STA. 270+00		
FED. ROAD DIST. NO.		ILLINOIS FED. AID PROJECT		
CONTRACT NO. 86603				

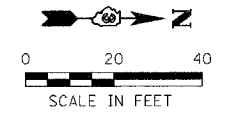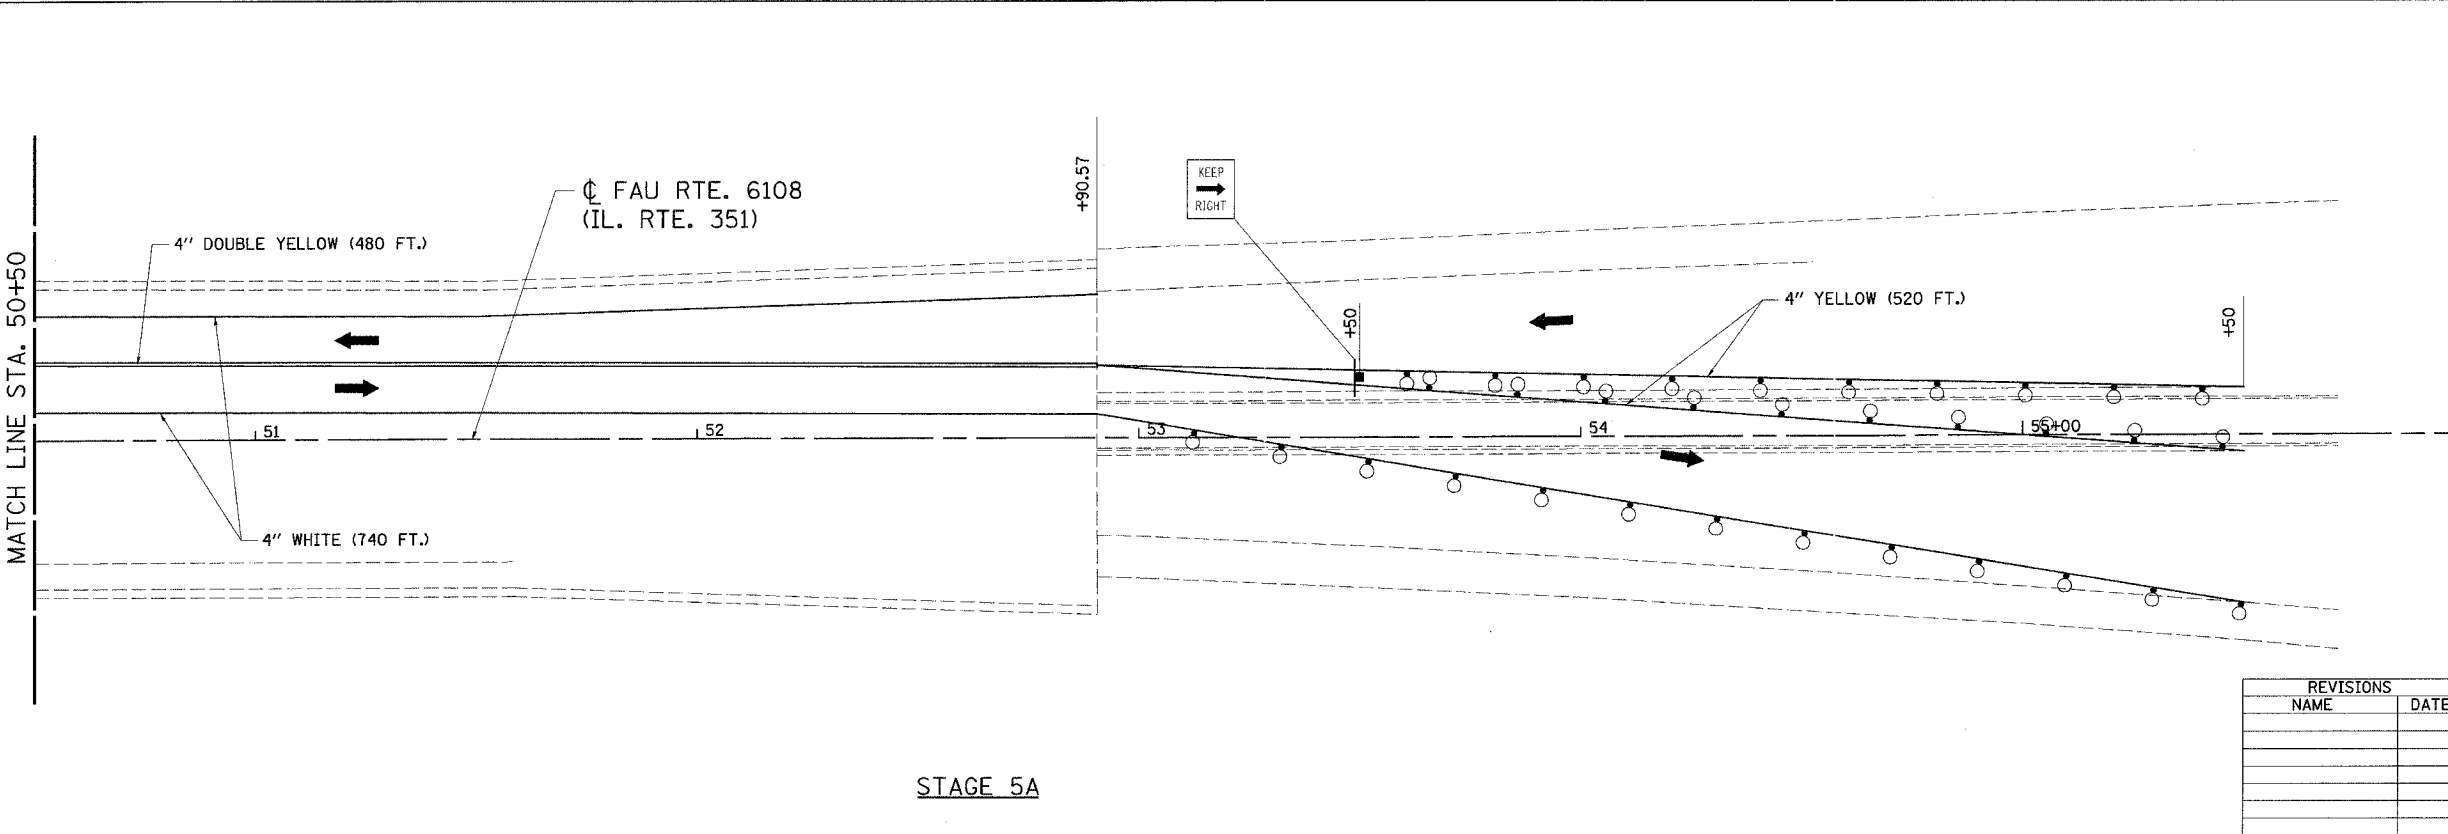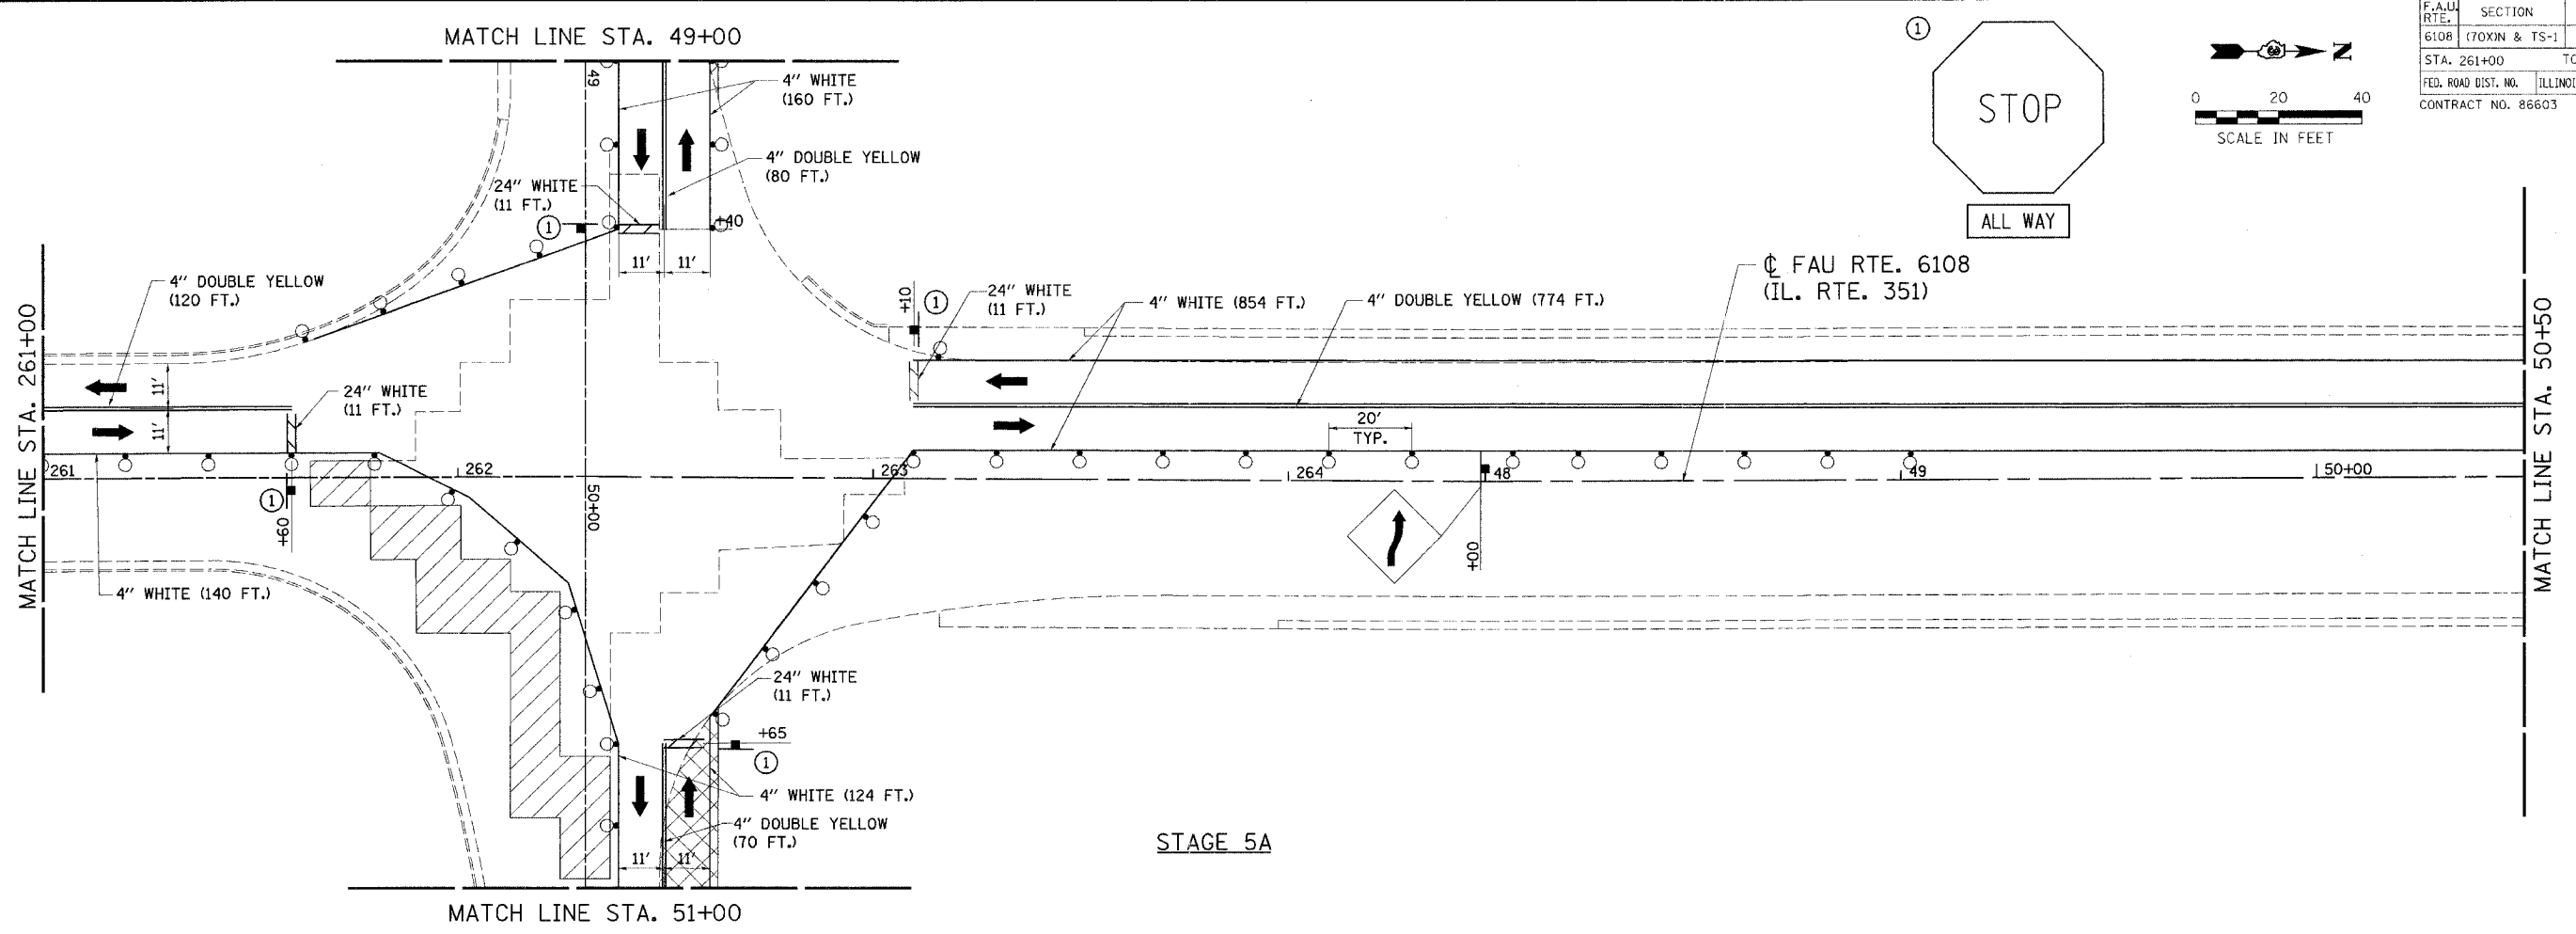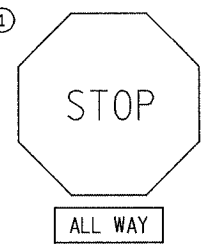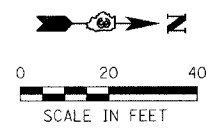

LEGEND	
DIRECTION OF TRAFFIC	→
TYPE C BIDIRECTIONAL REFLECTOR	◆
TYPE III BARRICADE W/ FLASHING LIGHTS	⊞
TYPE III BARRICADE	⊞
DRUM OR BARRICADE WITH STEADY BURNING LIGHT	⊙
WORK ZONE	▨
DRUM OR BARRICADE	○
TEMPORARY WIDENING	▨

ILLINOIS DEPARTMENT OF TRANSPORTATION
STAGE 5A TRAFFIC CONTROL & CONSTRUCTION
 STA. 261+00 TO STA. 270+00
 FAU 6108 (IL. RTE. 351)
 SECTION (70XN & TS-1)
 LA SALLE COUNTY

SCALE: VERT. _____
 HORIZ. _____
 DATE 05/07/03

DRAWN BY: MABUS
 DESIGNED BY: KUNTZMAN
 CHECKED BY: COLBROOK

COMPUTER FILE NO.
 STAGES-A-2
 PROJECT 01194_b.n
 10/01/03-JLJ

GREENE & BRADFORD, INC.
 OF SPRINGFIELD
 CONSULTING ENGINEERS
 1000 W. WASHINGTON ST., SUITE 200
 SPRINGFIELD, ILLINOIS 62760
 (618) 261-1111 FAX (618) 261-1112
 WWW.GREENE-AND-BRADFORD.COM

REVISIONS	
NAME	DATE