

DESIGN		
INT.	DATE	REASON


PLAN		
INT.	DATE	REASON

PLOTS & CHECKS		
INT.	DATE	REASON


PROFILE		
INT.	DATE	REASON

CHECKS		
INT.	DATE	REASON

F.A.U. SECTION	COUNTY	TOTAL SHEET NO.
6108 (70XIN & TS-1)	LASALLE	460 307
STA. 261+00	TO STA. 266+00	
FED. ROAD DIST. NO.	ILLINOIS	FED. AID PROJECT
CONTRACT NO. 86603		

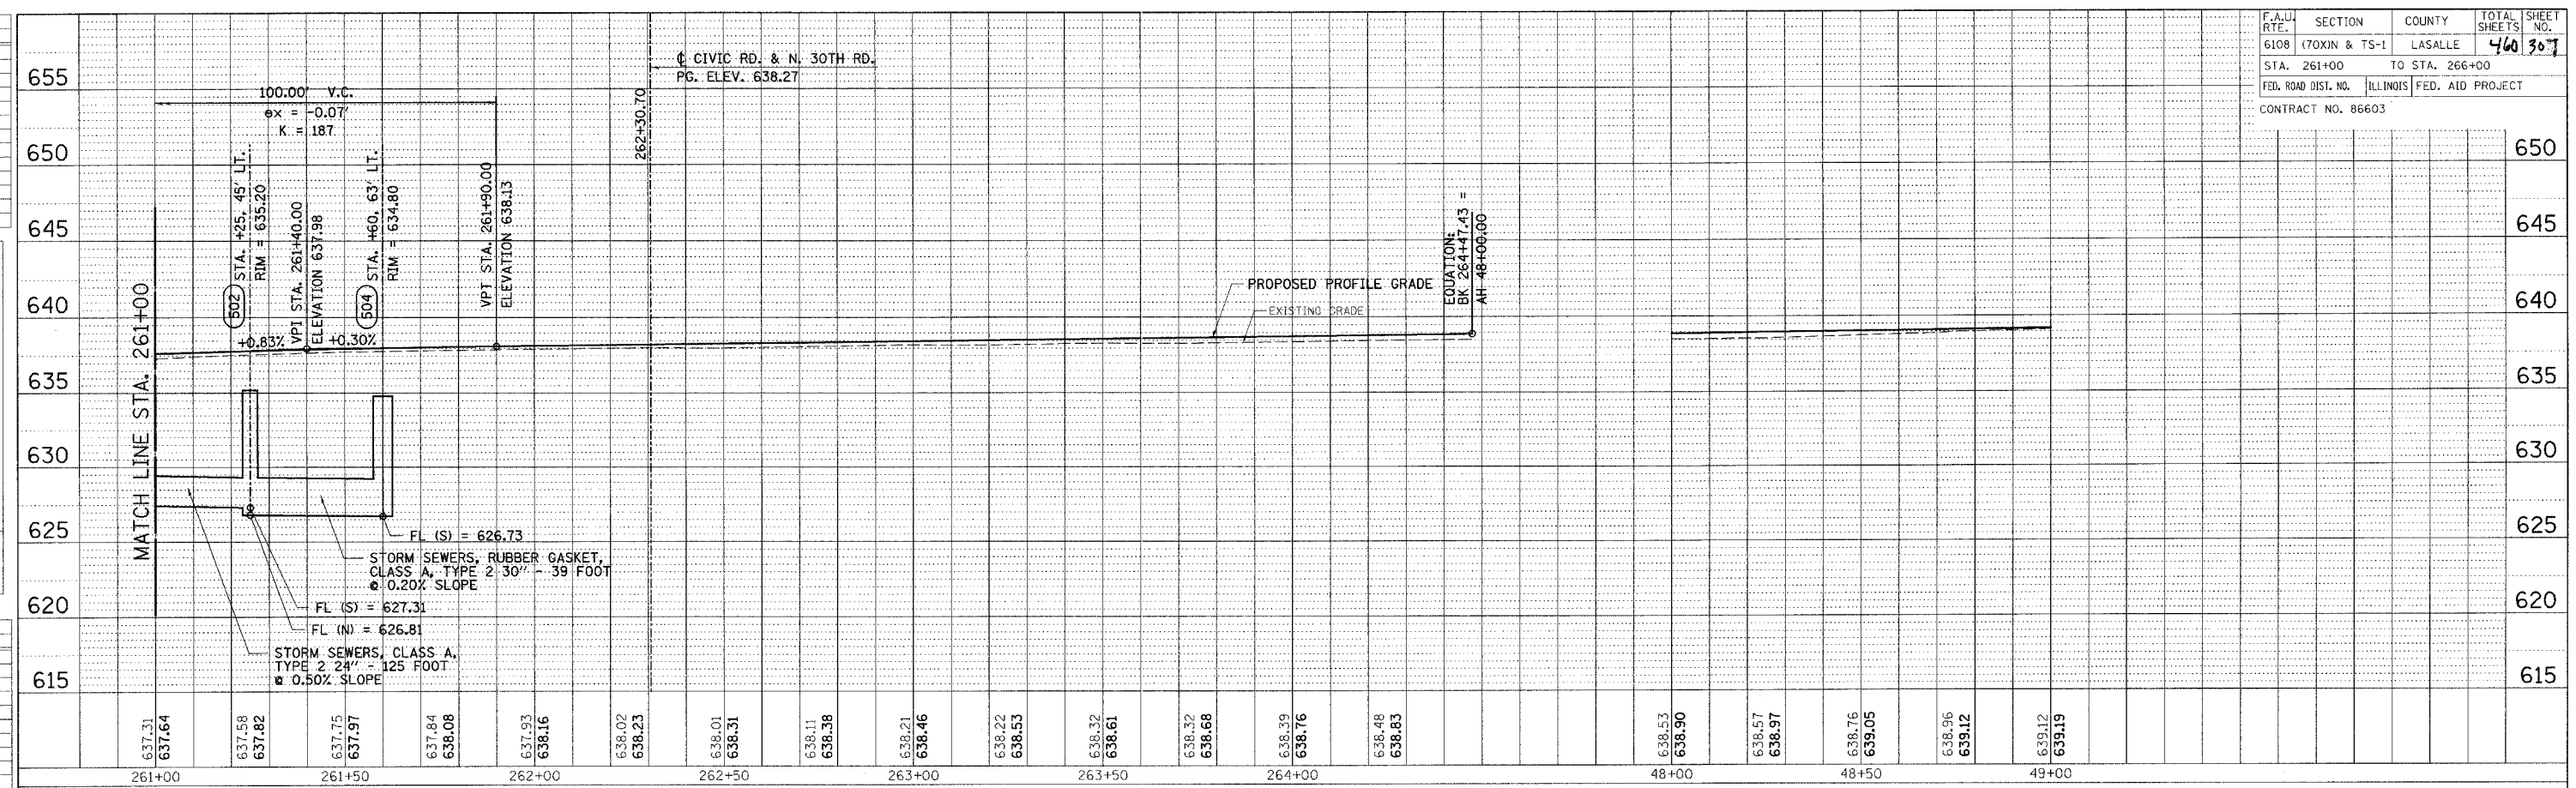

LEFT PROFILE

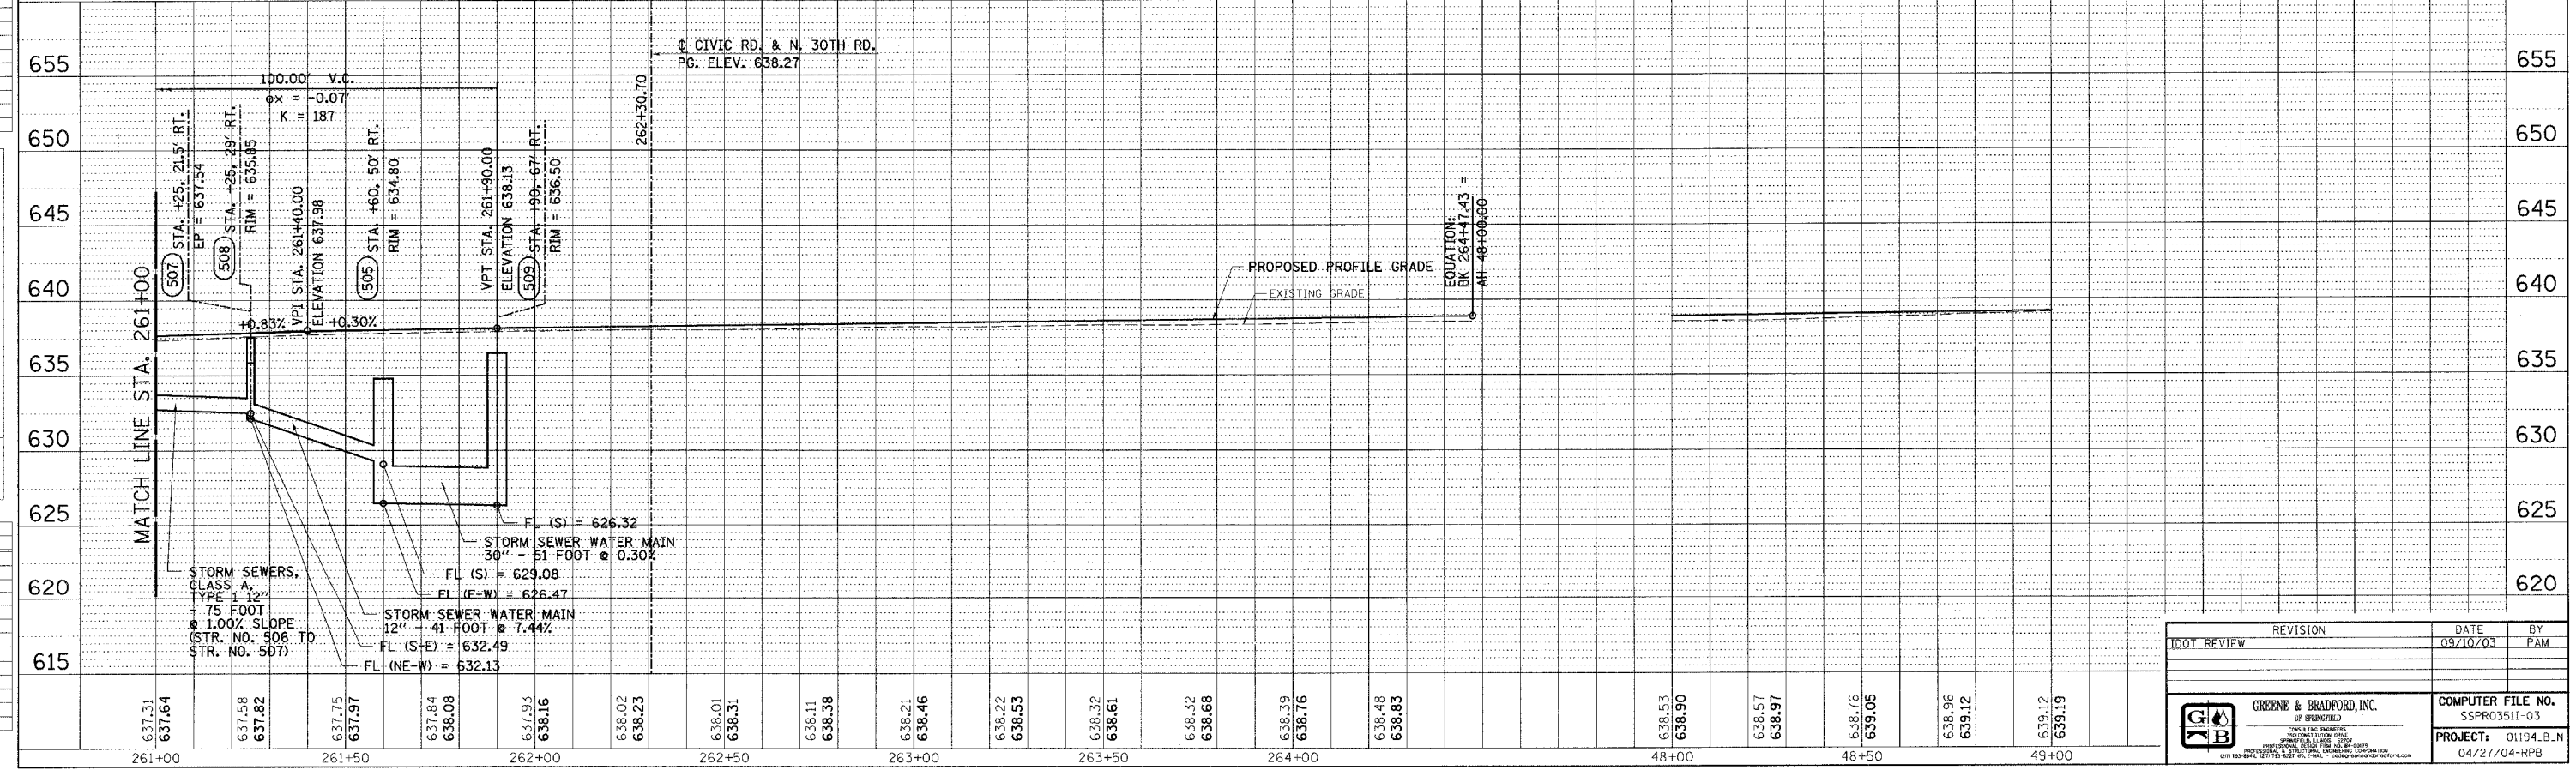

RIGHT PROFILE

REVISION		DATE	BY
1001	REVIEW	09/10/03	PAM

	<b>GREENE &amp; BRADFORD, INC.</b> CIVIL ENGINEERS 300 SOUTH LINCOLN STREET SPRINGFIELD, ILLINOIS 62761 (618) 264-5276 FAX (618) 264-5277	<b>COMPUTER FILE NO.</b> SSSPR0351E-03 <b>PROJECT:</b> 01194.B.N 04/27/04-RPB
--	---	--