

DESIGN		
INT.	DATE	REASON


PLAN	
NO.	DATE

PLOTS & CHECKS			
INT.	DATE	NO.	REASON


PROFILE	
NO.	DATE

CHECKS		
INT.	DATE	REASON

F.A.U. SECTION COUNTY TOTAL SHEET NO.
 6108 (70XN & TS-1) LASALLE 460 310
 STA. 47+00 TO STA. 53+00
 FED. ROAD DIST. NO. ILLINOIS FED. AID PROJECT
 CONTRACT NO. 86603

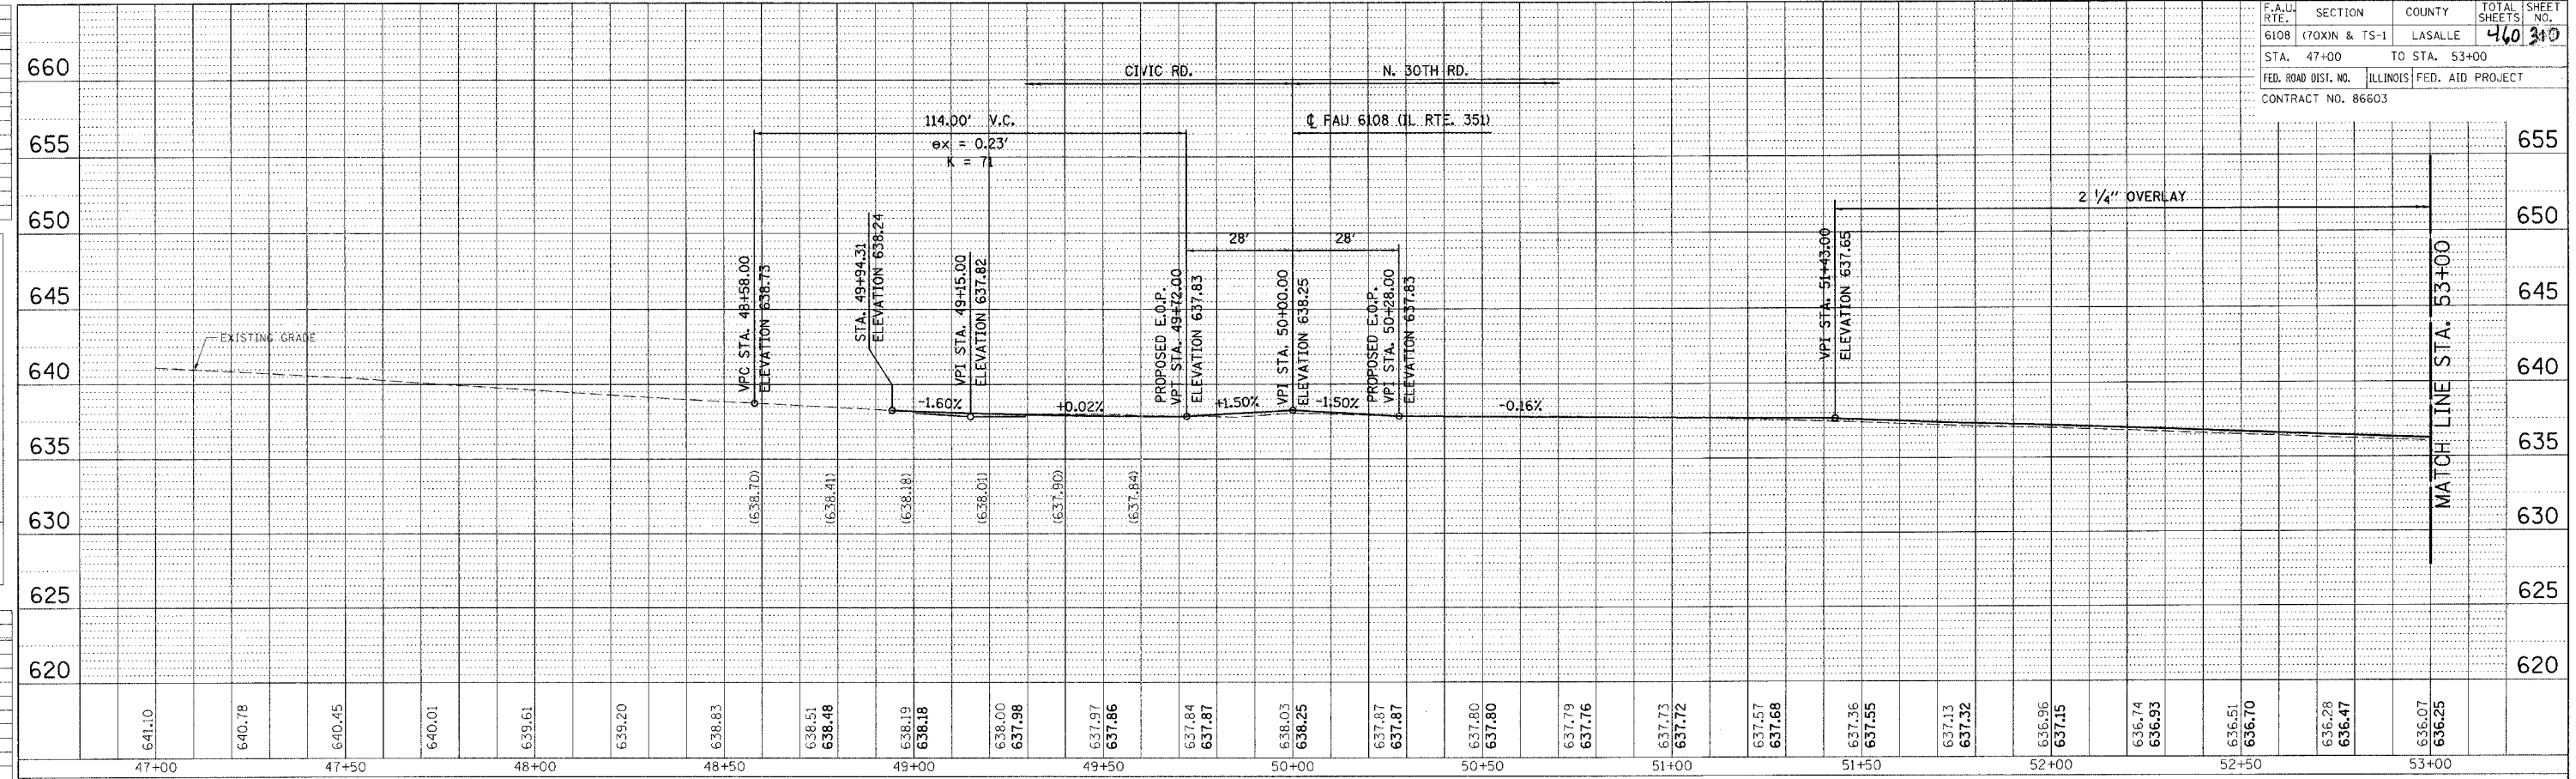

LEFT PROFILE

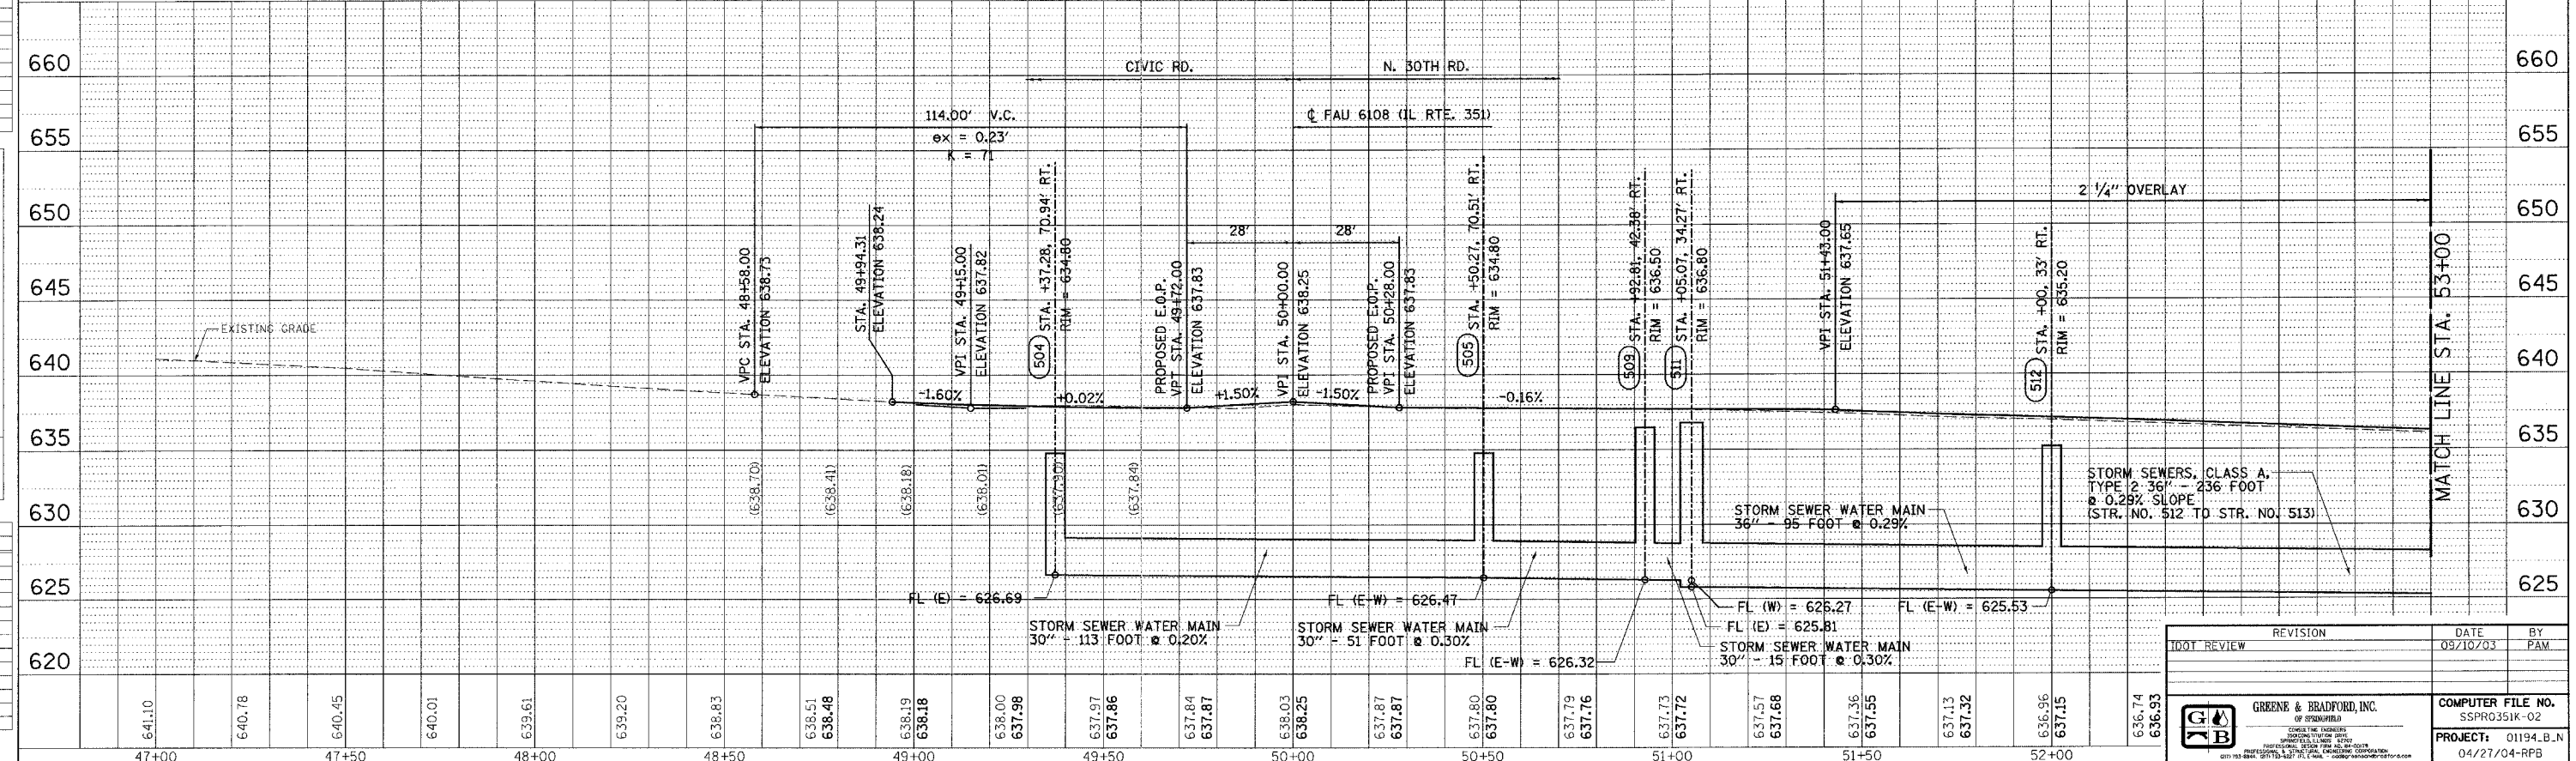

RIGHT PROFILE

CIVIC ROAD - DRAINAGE & UTILITIES - FAU 6108 (IL. RTE. 351) LASALLE COUNTY

DDTPP-20 - 1:20 8/07/00

REVISION	DATE	BY
100T REVIEW	09/10/03	PAM

GREENE & BRADFORD, INC.
 PROFESSIONAL ENGINEERS
 1201 N. W. 10th St., Ft. Lauderdale, FL 33304
 (954) 525-2200 FAX (954) 525-2201 www.grbinc.com

COMPUTER FILE NO.
 S5PR0351K-02
 PROJECT: 01194-B.N
 04/27/04-RPB