




DESIGN		
INT.	DATE	REASON

PLOTS & CHECKS			
INT.	DATE	NO.	REASON

FILE NAME = #FILE#  
 PLOT SCALE = #SCALE#  
 PLOT DATE = #DATE#  
 PLOT TIME = #TIME#  
 OPERATOR = #USER#

CHECKS		
INT.	DATE	REASON

FAU RTE.	SECTION	COUNTY	TOTAL SHEETS	SHEET NO.
6108	(70XN & TS-1	LA SALLE	460	323
STA: 264+00	TO STA. 52+90.57			
FED. ROAD DIST. NO.	ILLINOIS	FED. AID PROJECT		
CONTRACT NO. 86603				

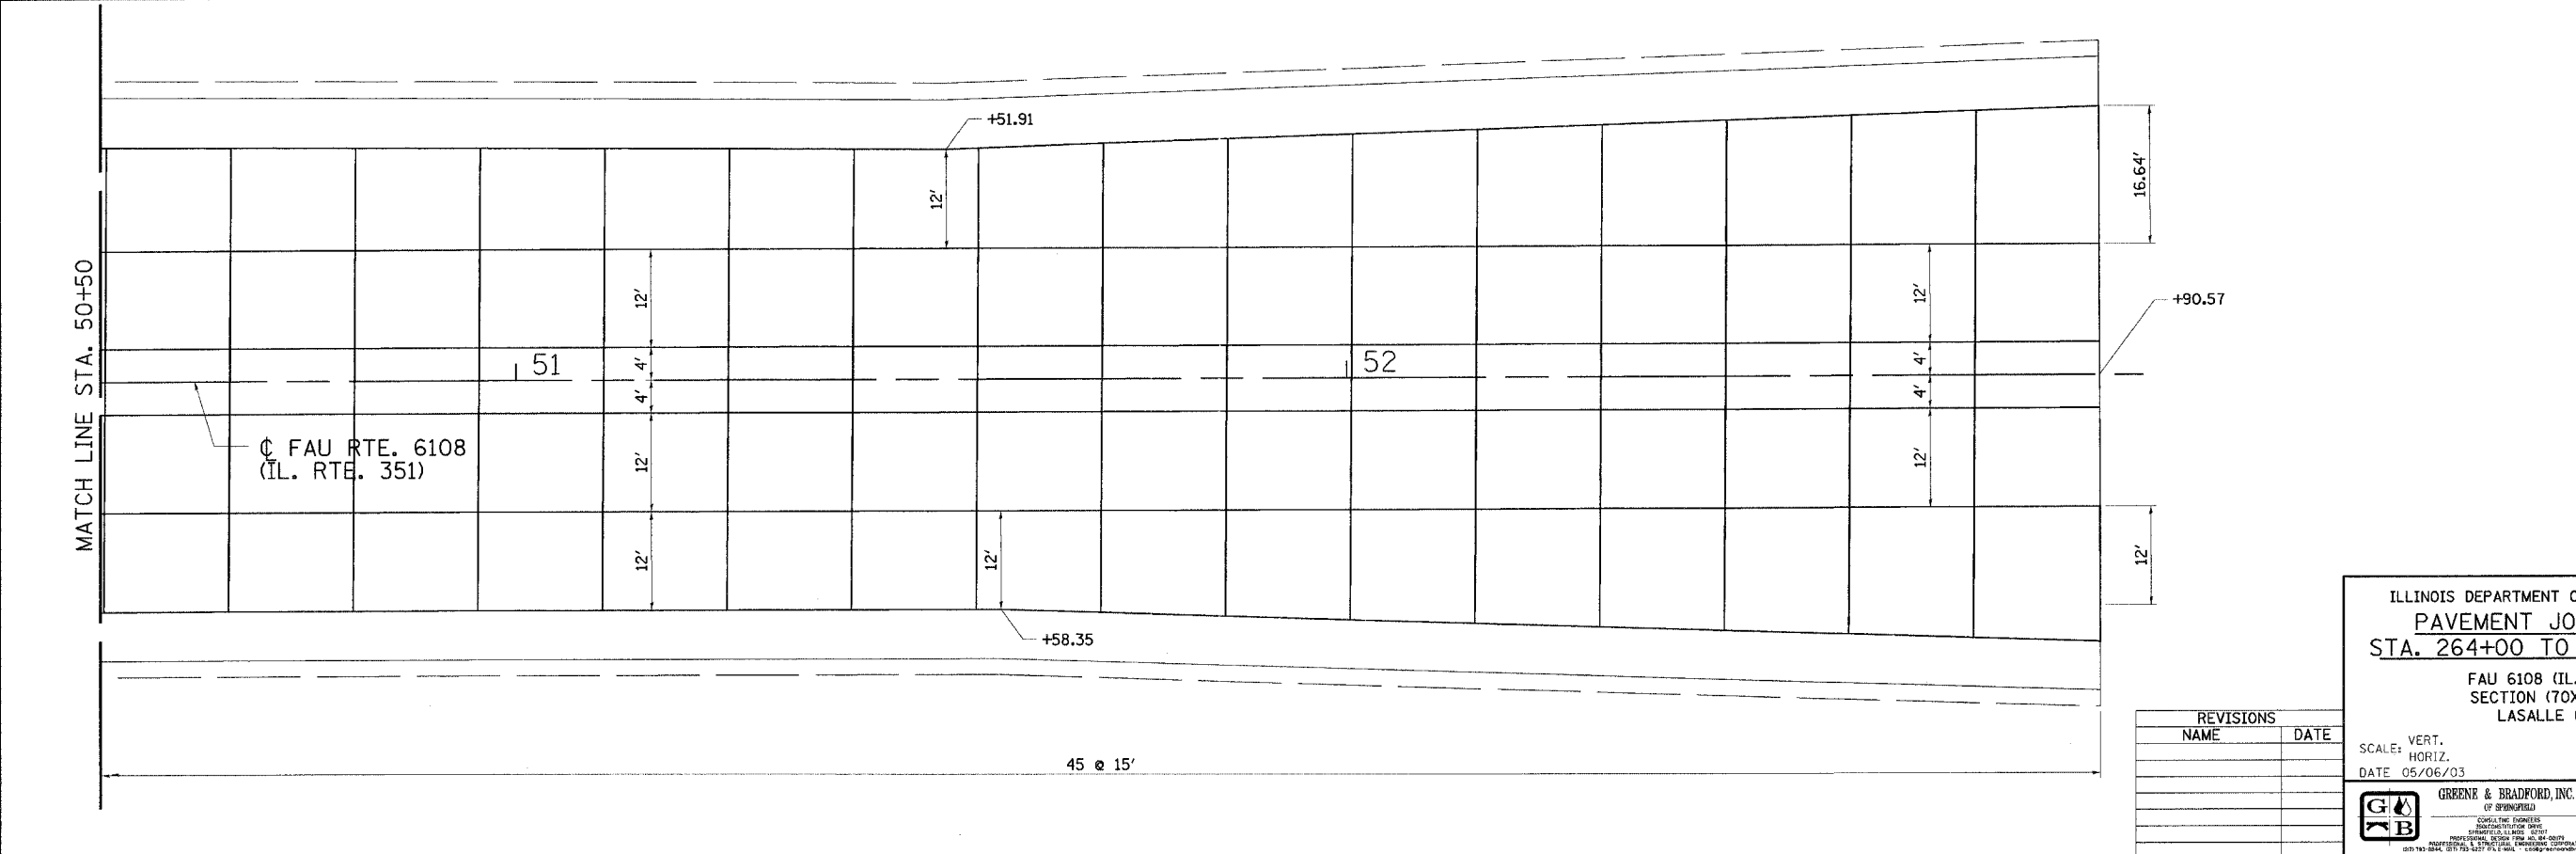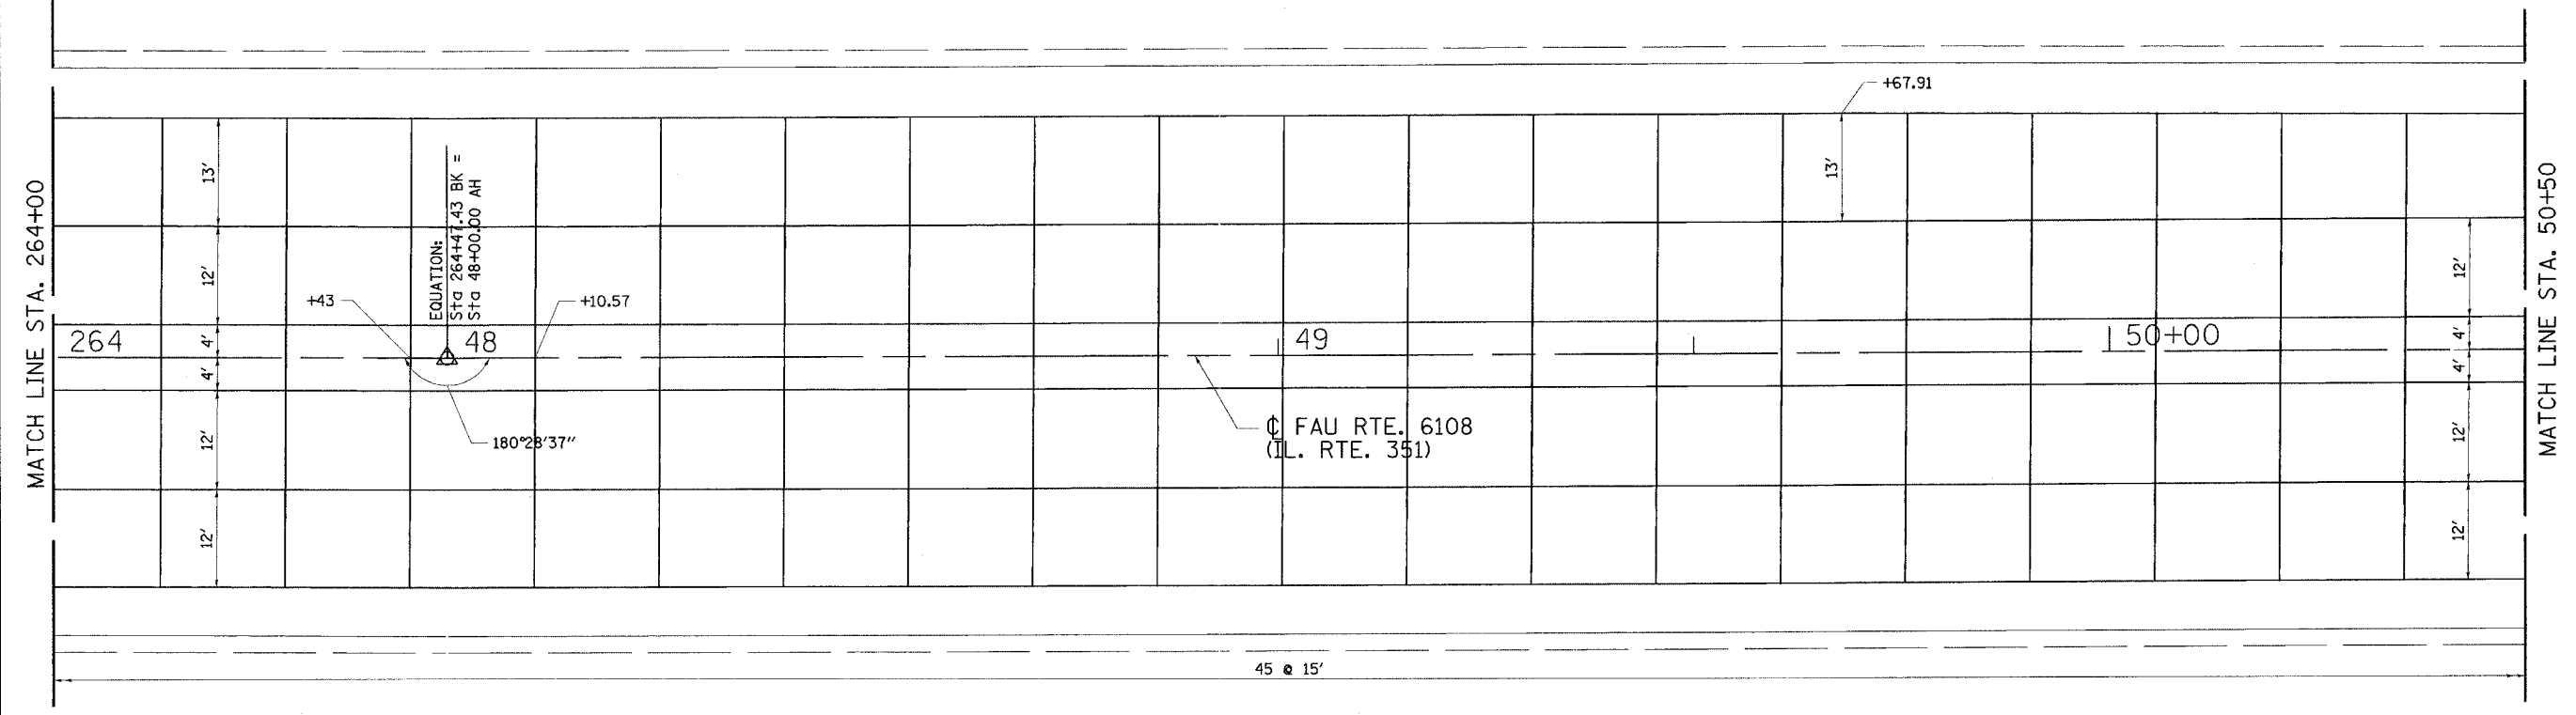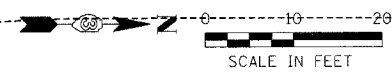

REVISIONS	
NAME	DATE

ILLINOIS DEPARTMENT OF TRANSPORTATION  
 PAVEMENT JOINT DETAIL  
 STA. 264+00 TO STA. 52+90.57  
 FAU 6108 (IL. RTE. 351)  
 SECTION (70XN & TS-1)  
 LASALLE COUNTY

SCALE: VERT. 1"=10'	SCALE: HORIZ. 1"=10'	DATE: 05/06/03	DRAWN BY: JETT
			DESIGNED BY: BOTT
			CHECKED BY: COLBROOK

GREENE & BRADFORD, INC.  
 OF SPRINGFIELD  
CONSULTING ENGINEERS  
 REGISTERED PROFESSIONAL ENGINEERS  
 STATE OF ILLINOIS  
 NO. 192-044, 210, 212, 213, 214,1000.