

DESIGN		
INT.	DATE	REASON


BY	DATE

PLOTS & CHECKS			
INT.	DATE	NO.	REASON

BY	DATE

CHECKS		
INT.	DATE	REASON

P. A. U. PROJ.	SECTION	COUNTY	TOTAL SHEETS	SHEET NO.
E108	(70XN & 1S-1)	LA SALLE	460	358
STA. 247+00.00		TO STA.		
FED. ROAD DIST. NO.		ALIGNS	FED. AID PROJECT	
CONTRACT NO. 86603				
70				

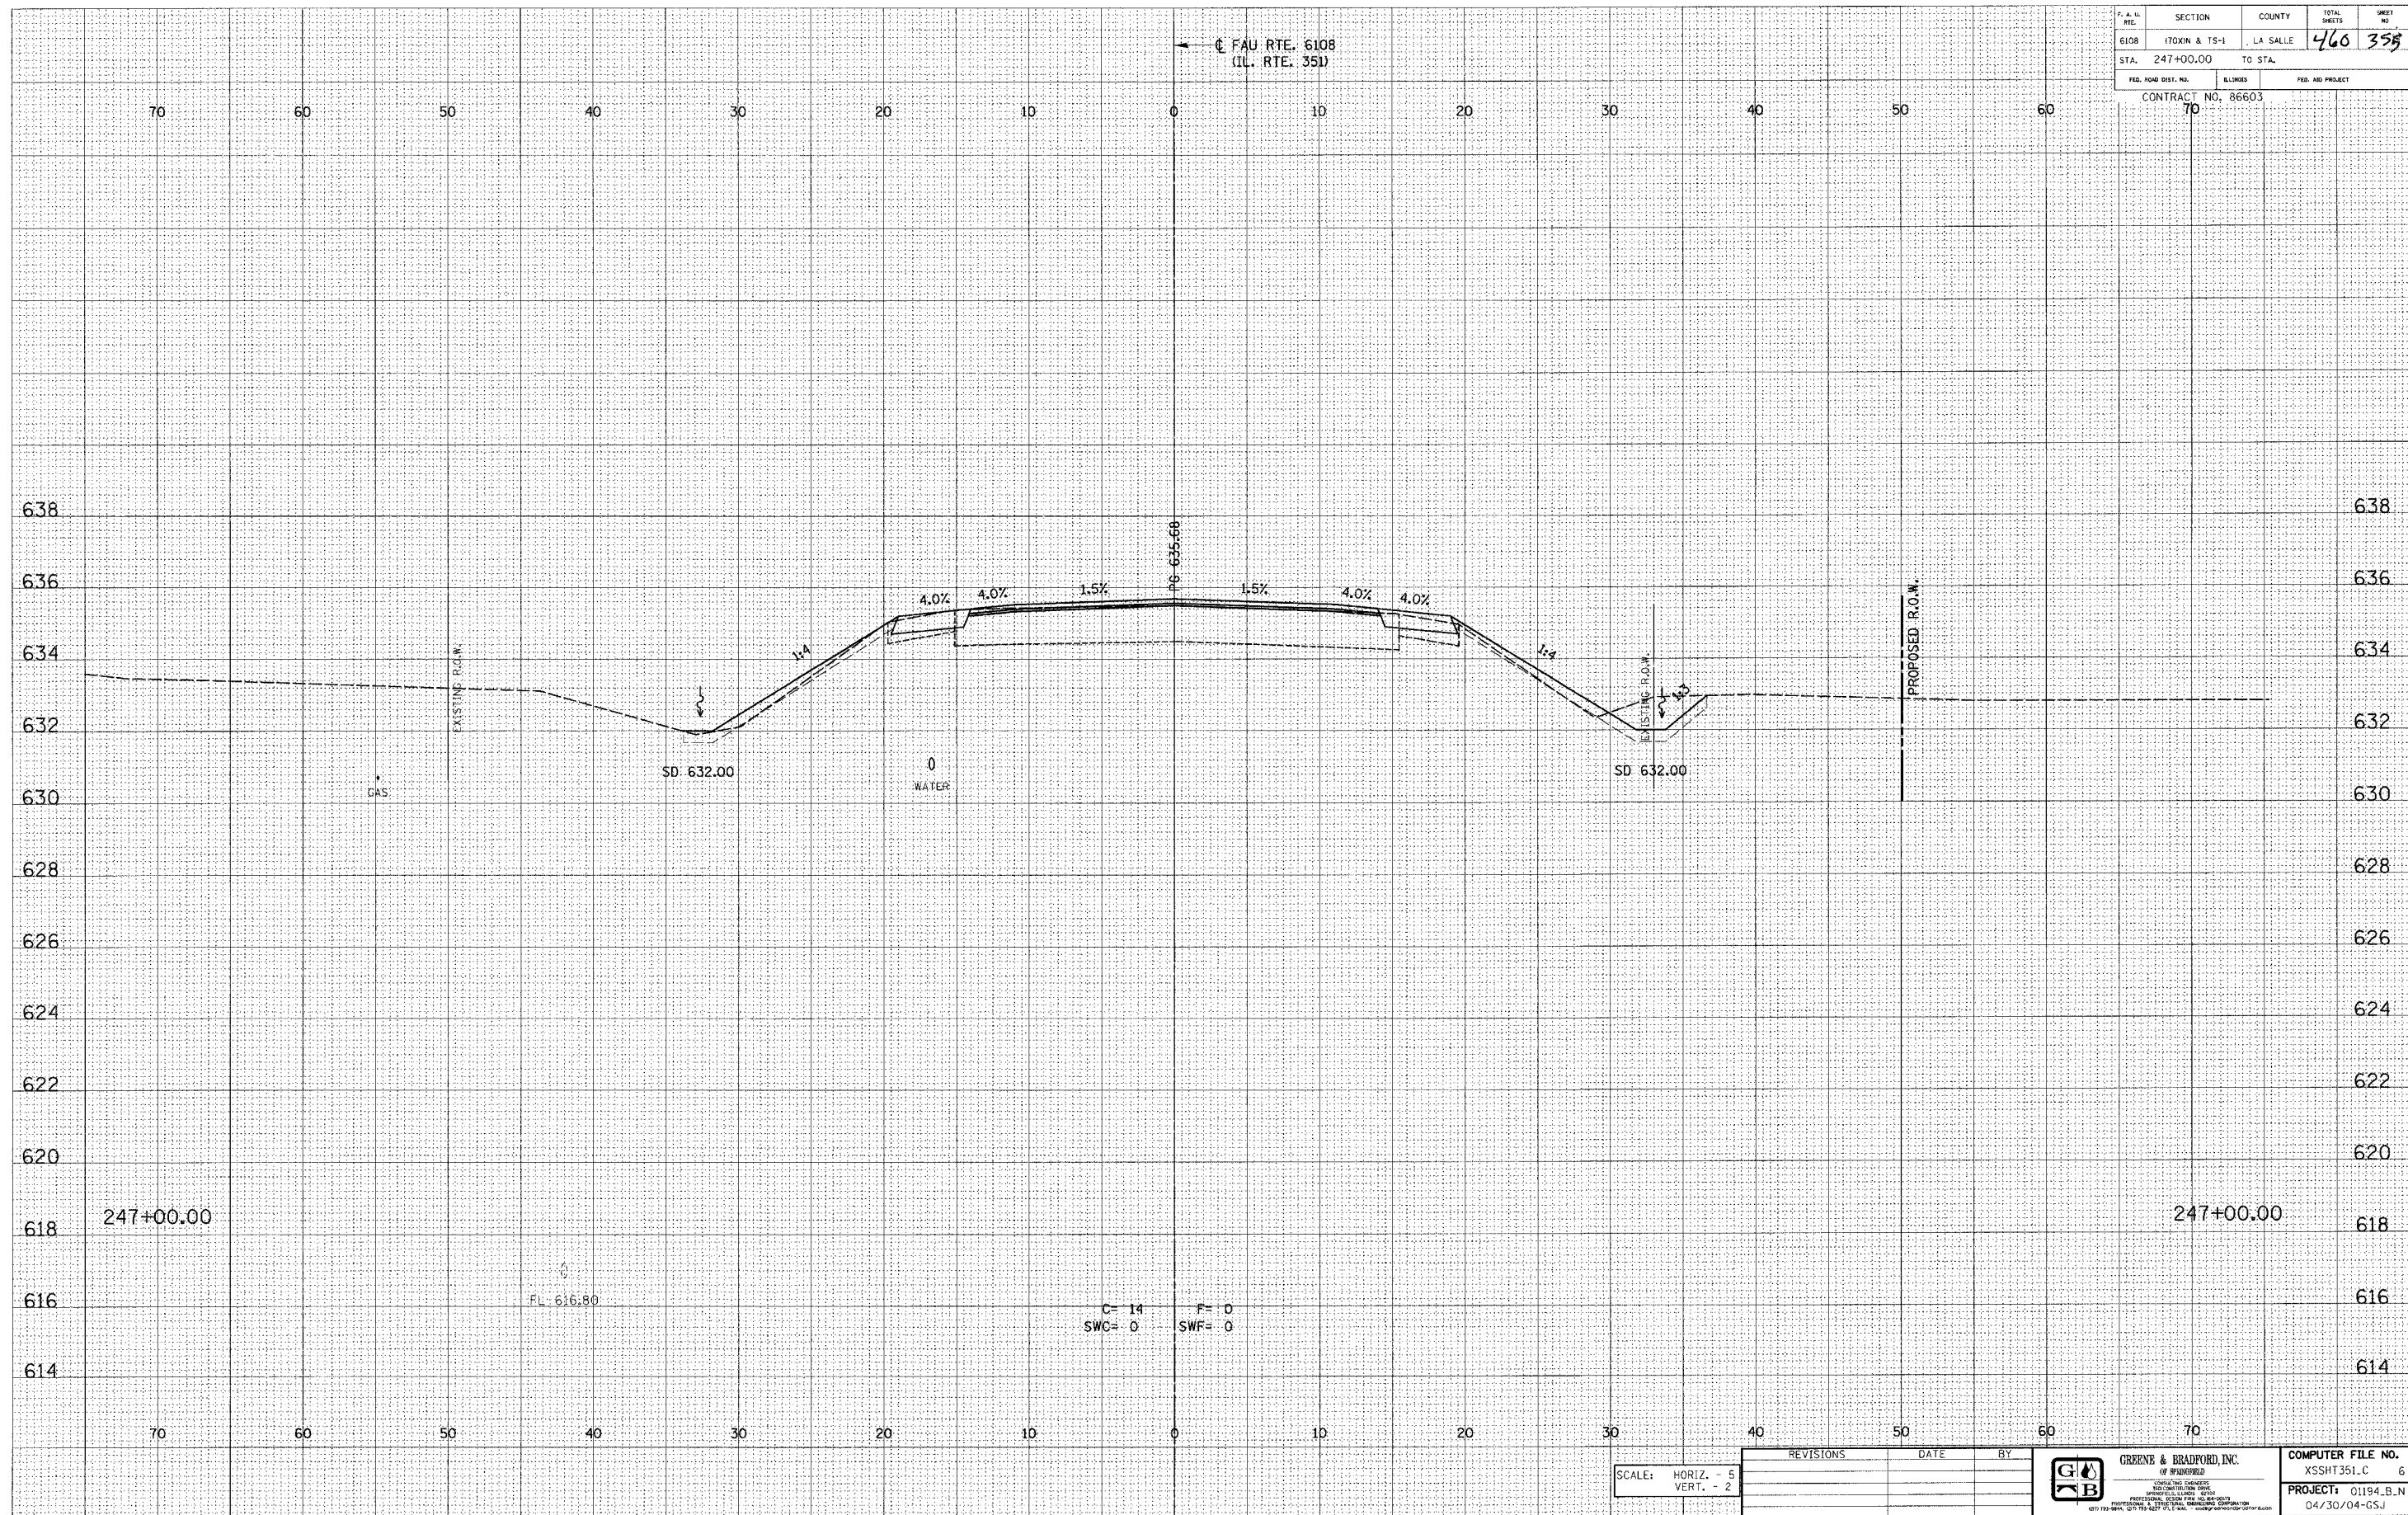

E-XSEC 1:1 8/25/98

SCALE: HORIZ. - 5
VERT. - 2

REVISIONS	DATE	BY

	GREENE & BRADFORD, INC.	COMPUTER FILE NO.
	(F) REGISTERED	XSSH351.C
<small>CONSULTING ENGINEERS 10700 N. W. 11th St., Suite 100 Miami, Florida 33150-4000 TEL: 305-551-1111 FAX: 305-551-1112 WWW.GREENE-AND-BRADFORD.COM</small>		PROJECT: 01194_B.N
		04/30/04-GSJ

FAU RTE. 6108 (IL. RTE. 351) LA SALLE CO.