

DESIGN		
INT.	DATE	REASON


BY		DATE

PILOTS & CHECKS		
INT.	DATE	REASON

BY		DATE

CHECKS		
INT.	DATE	REASON

F. & L. RTE.	SECTION	COUNTY	TOTAL SHEETS	SHEET NO.
6108	1700N & TS-1	LA SALLE	466	366
STA. 249+50.00	TO STA.			
FED. ROAD DIST. NO.	ILLINOIS	FED. AID PROJECT		
CONTRACT NO. 86603				
70				

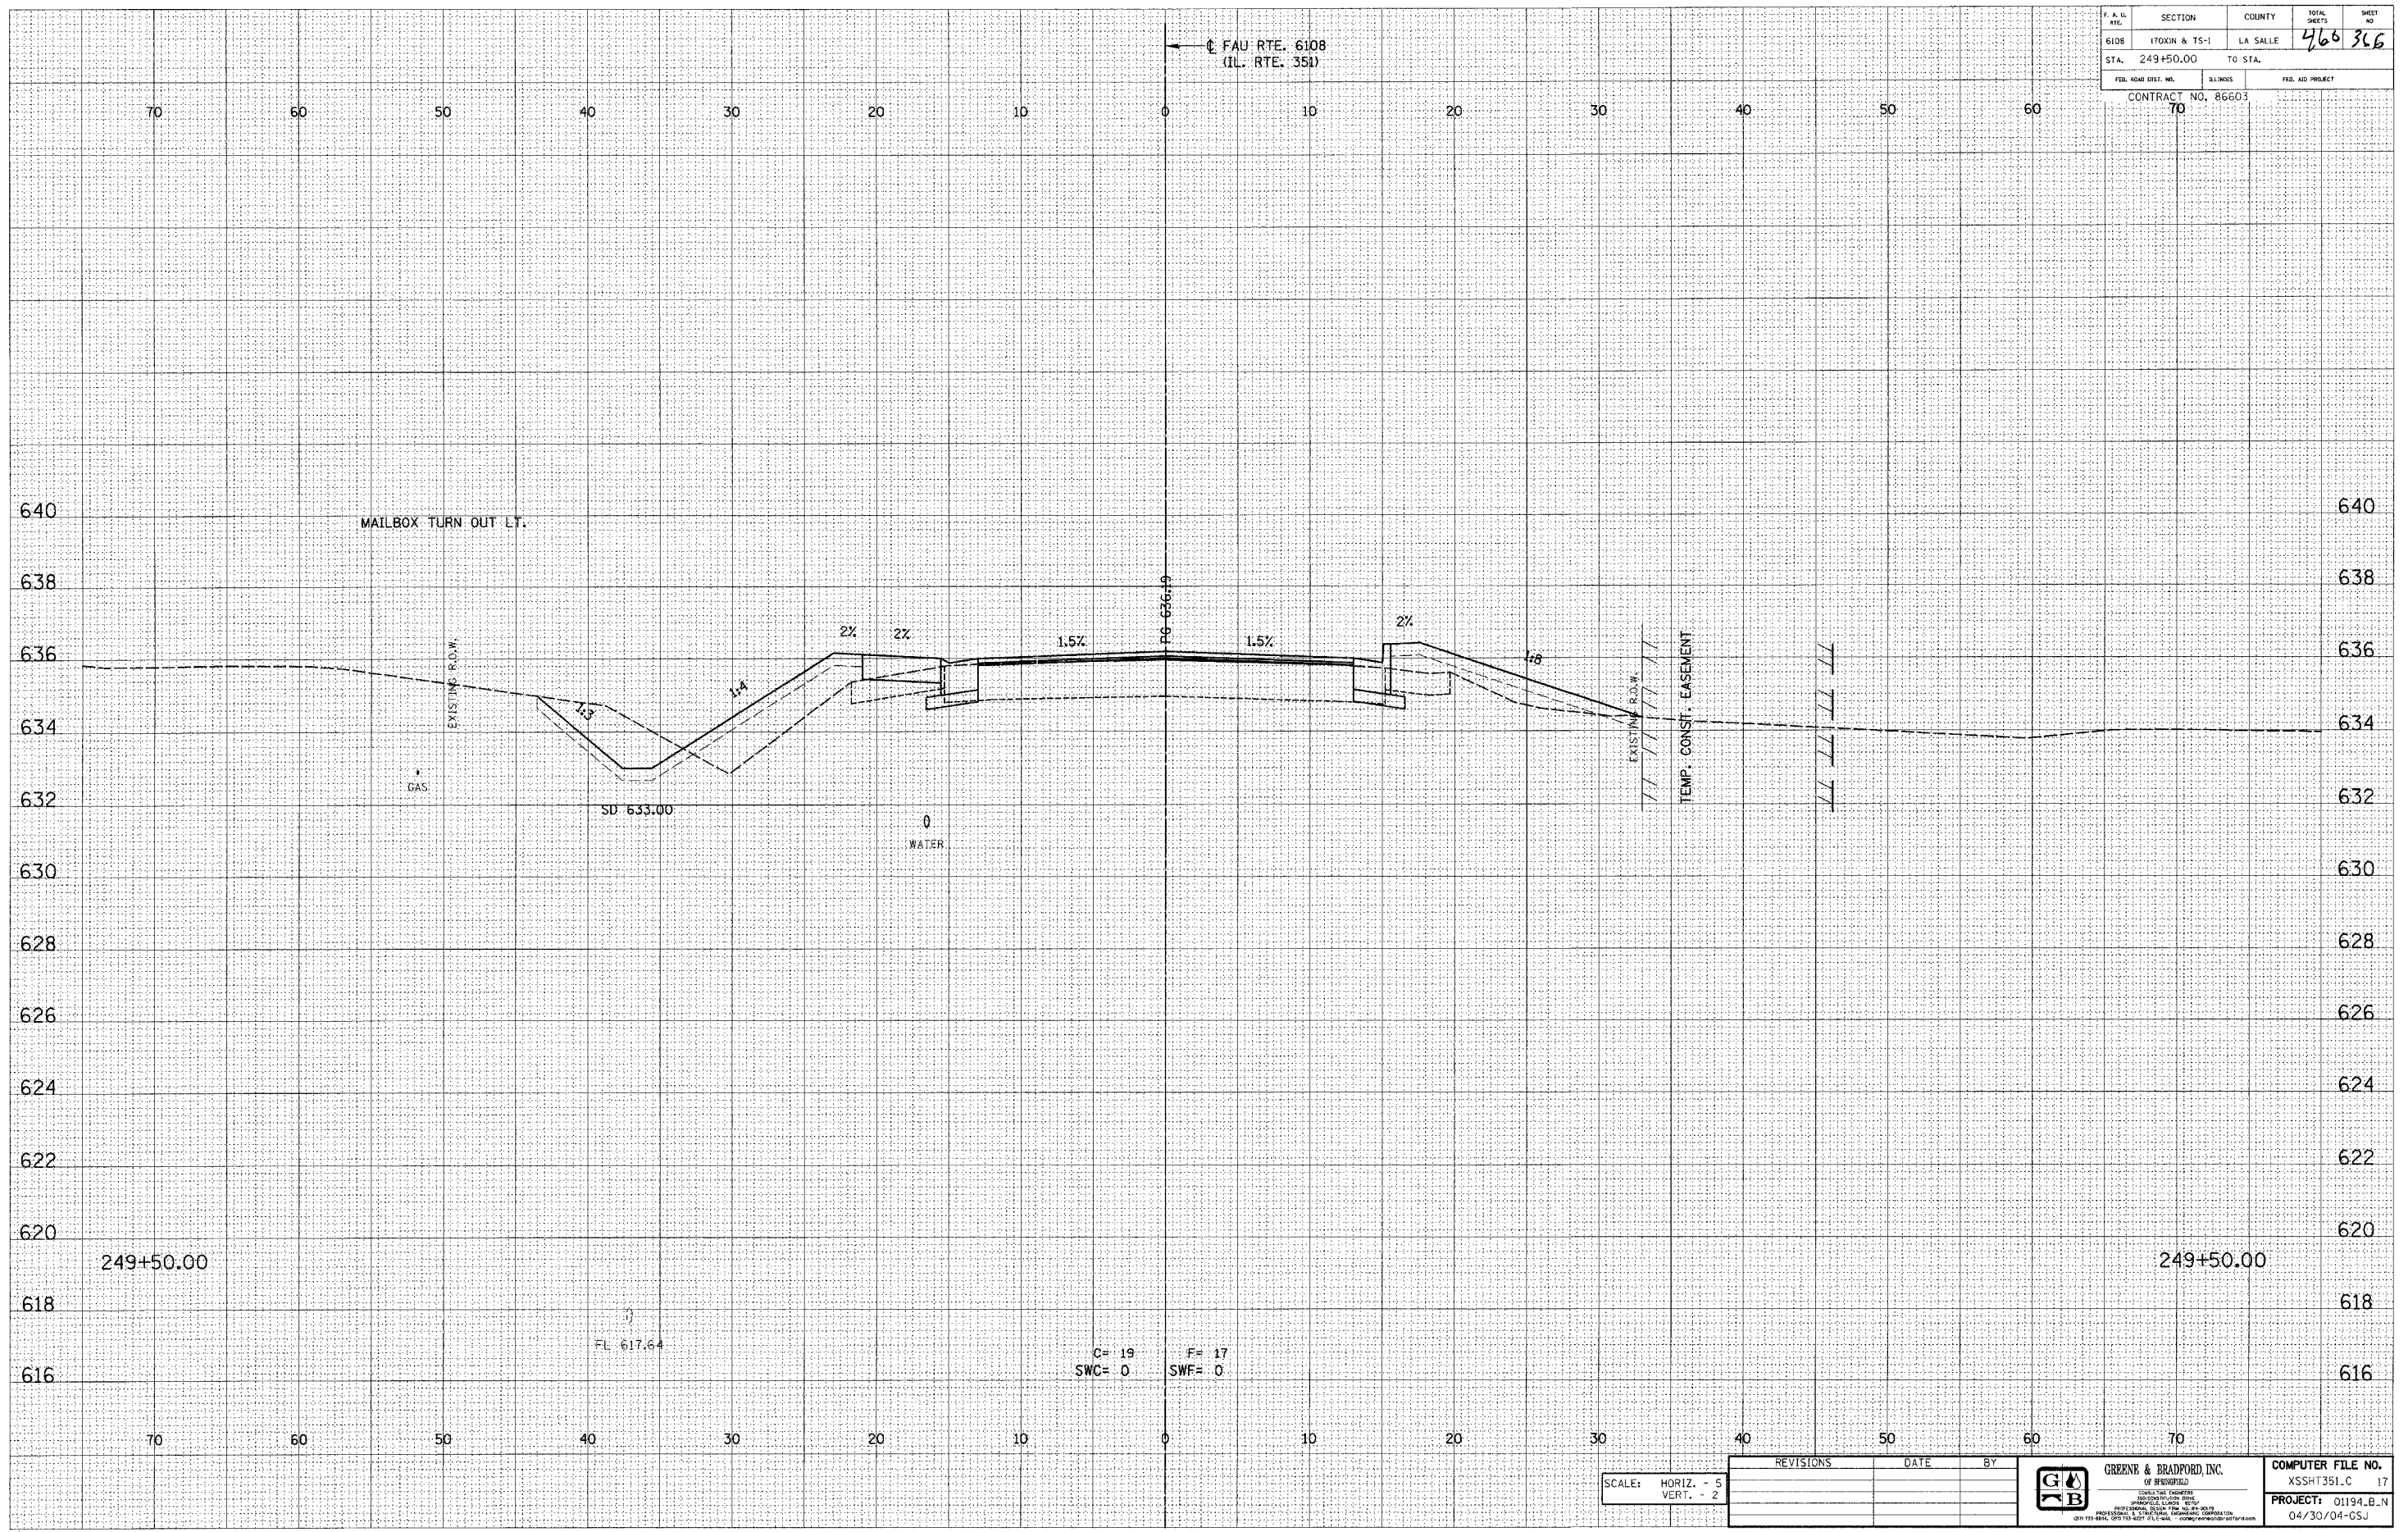

E-XSEC 1st 8/25/98

SCALE: HORIZ. - 5
VERT. - 2

REVISIONS	DATE	BY



COMPUTER FILE NO.
XSSH351.C 17
PROJECT: 01194.B.N
04/30/04-GSJ

FAU RTE. 6108 (IL. RTE. 351) LA SALLE CO.