

DESIGN		
INT.	DATE	REASON


DATE	BY	SURVEYED	PLOTTED	TEMPLATE	NO.

PLOTS & CHECKS			
INT.	DATE	NO.	REASON

DATE	BY	SURVEYED	PLOTTED	TEMPLATE	NO.

CHECKS		
INT.	DATE	REASON

F.A.U. R.T.E.	SECTION	COUNTY	TOTAL SHEETS	SHEET NO.
6108	(70XN & TS-1)	LA SALLE	46	319
STA. 250+25.00	TO STA.			
FED. ROAD DIST. NO.	ELIMOS	FED. AID PROJECT		
CONTRACT NO. 86603				
70				

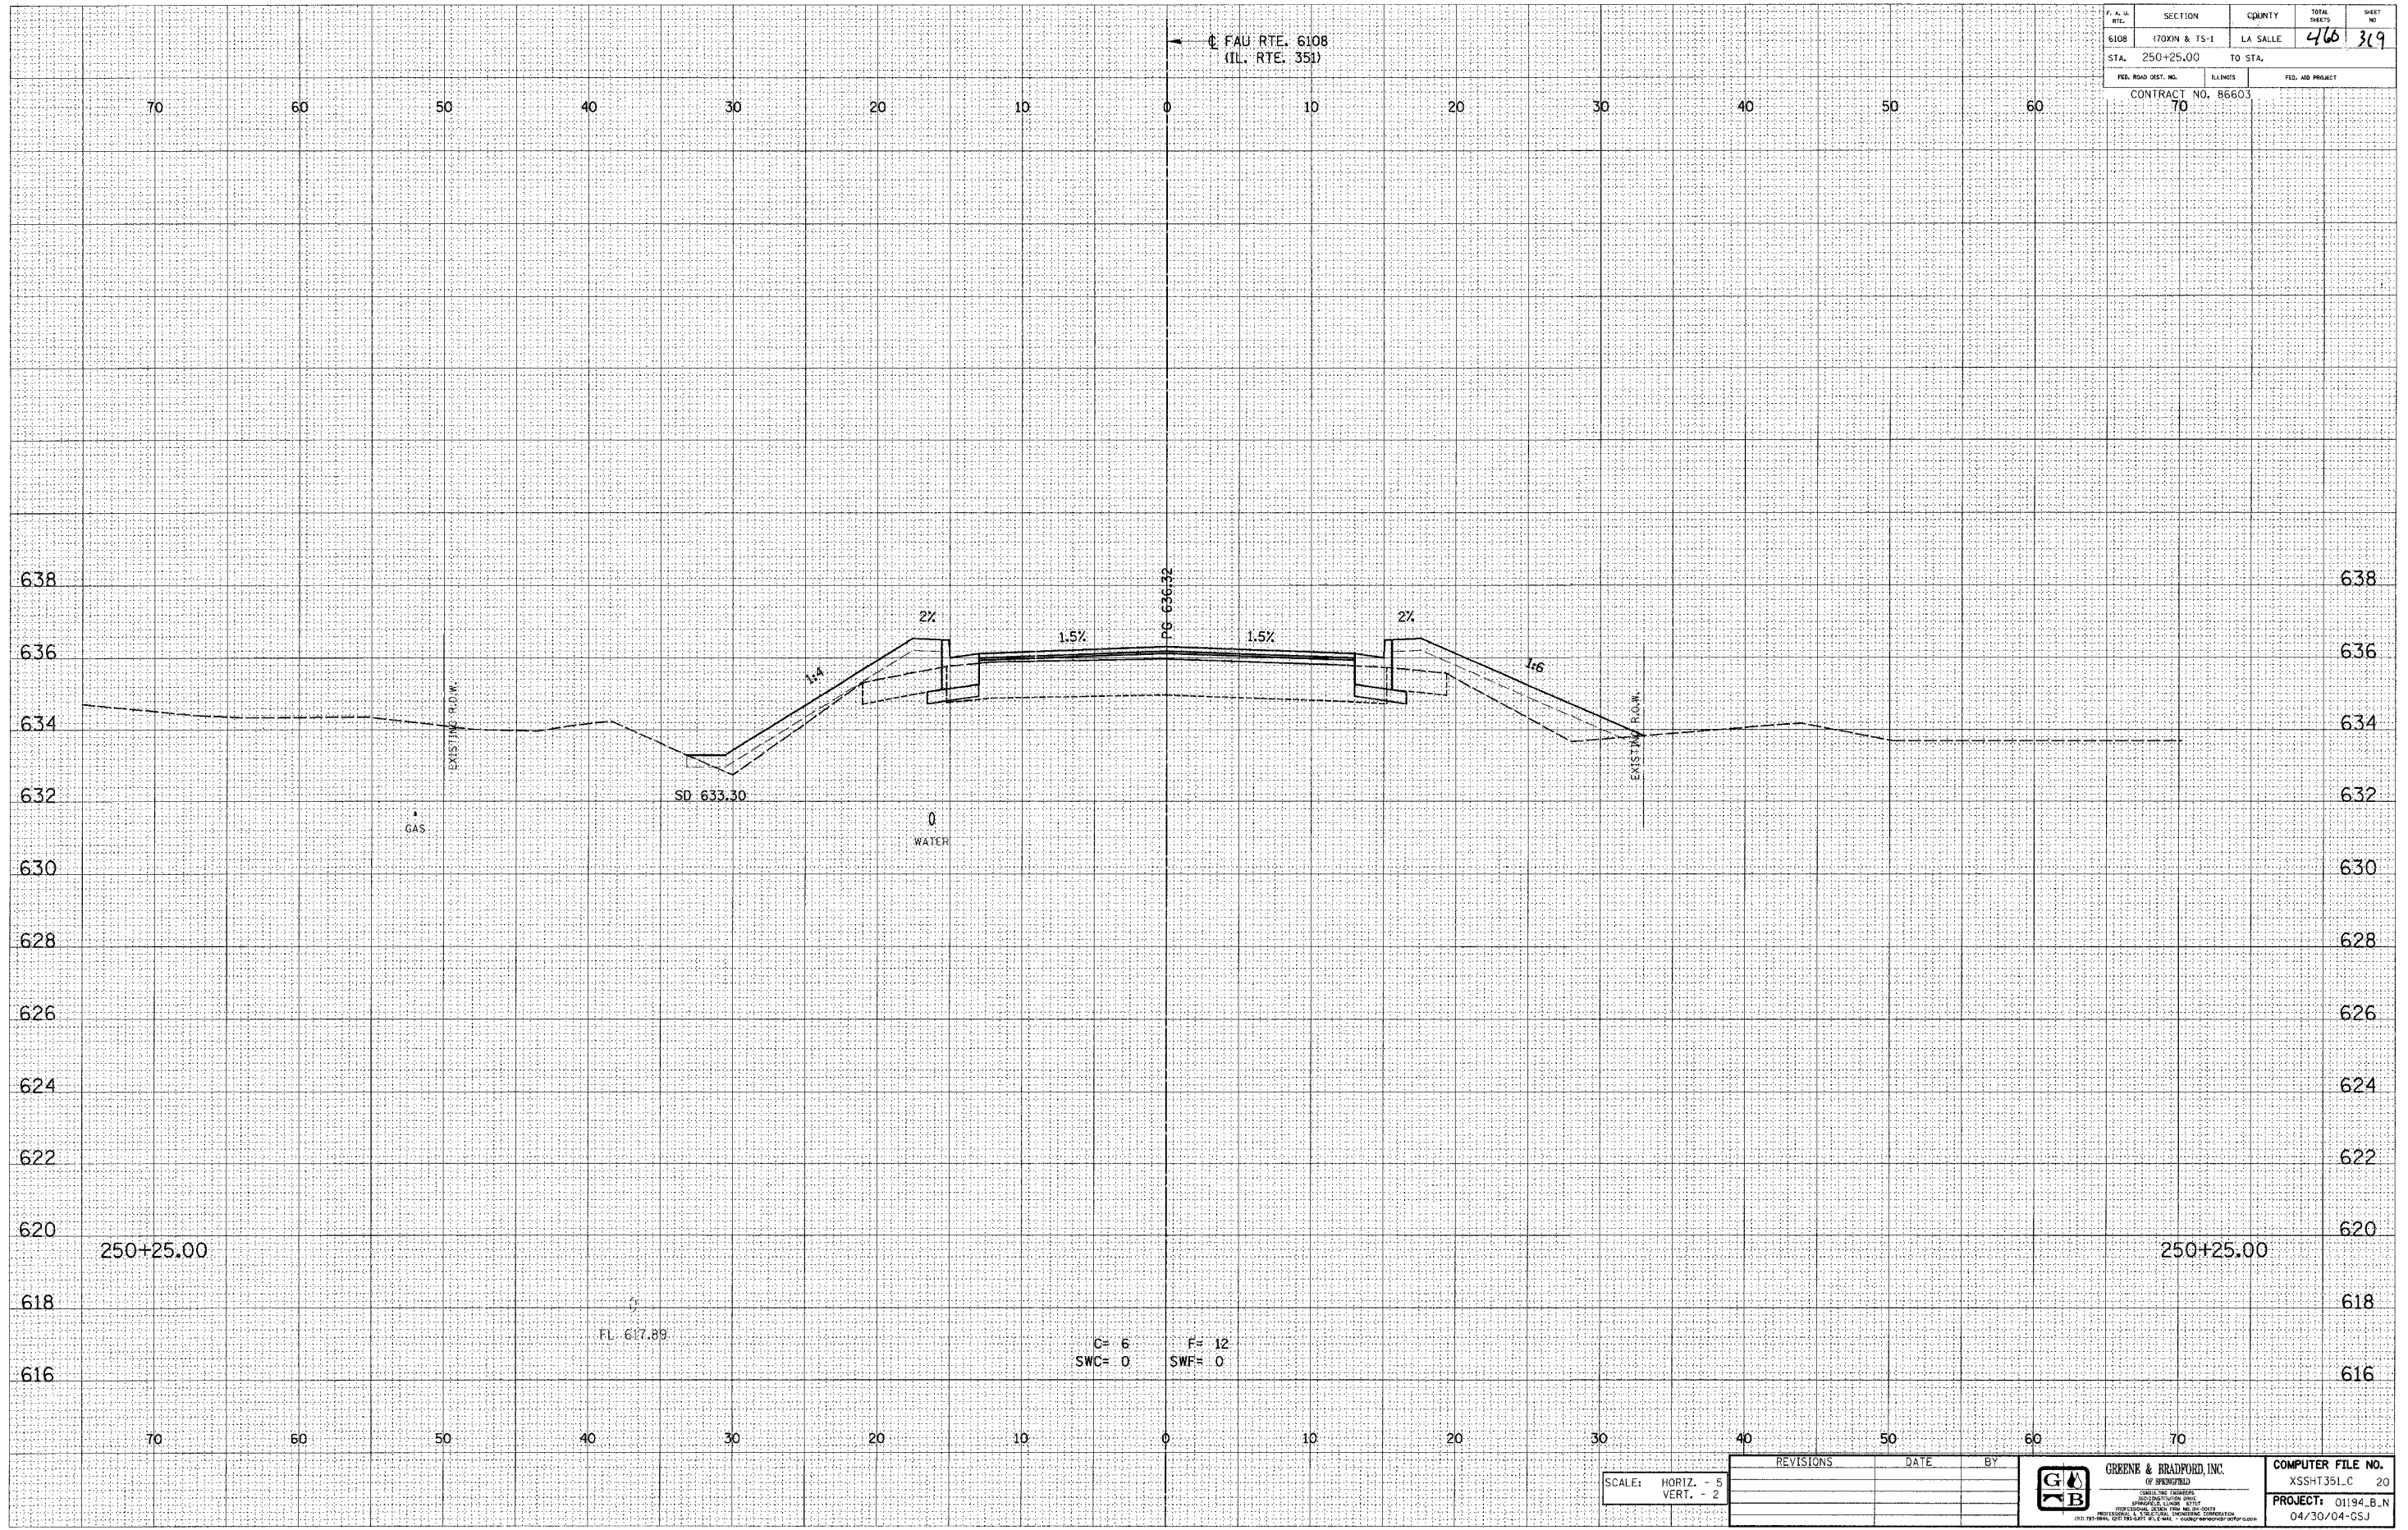

E-XSEC 141 8/25/98

SCALE: HORIZ. - 5
VERT. - 2

REVISIONS	DATE	BY

	GREENE & BRADFORD, INC. OF BRONFORD	COMPUTER FILE NO. XSSHT351.C 20
	CONSULTING ENGINEERS SURVEYING, LAND & CITY PLANNING, ESTIMATION & COST PROFESSIONAL & STRUCTURAL ENGINEERING CORPORATION	PROJECT: 01194_B.N
	403 181 5881, 5111 181 5881, 411 181 5881	04/30/04-GSJ

FAU RTE. 6108 (IL. RTE. 351) LA SALLE CO.