

DESIGN		
INT.	DATE	REASON


BY	DATE

PLOTS & CHECKS			
INT.	DATE	NO.	REASON

BY	DATE

CHECKS		
INT.	DATE	REASON

F.A.S. NO.	SECTION	COUNTY	TOTAL SHEETS	SHEET NO.
6108	(TOXIN & TS-1)	LA SALLE	460	394
STA. 255+25.00		TO STA.		
FED. ROAD DIST. NO.		ILLINOIS		FED. AID PROJECT
CONTRACT NO. 86603				

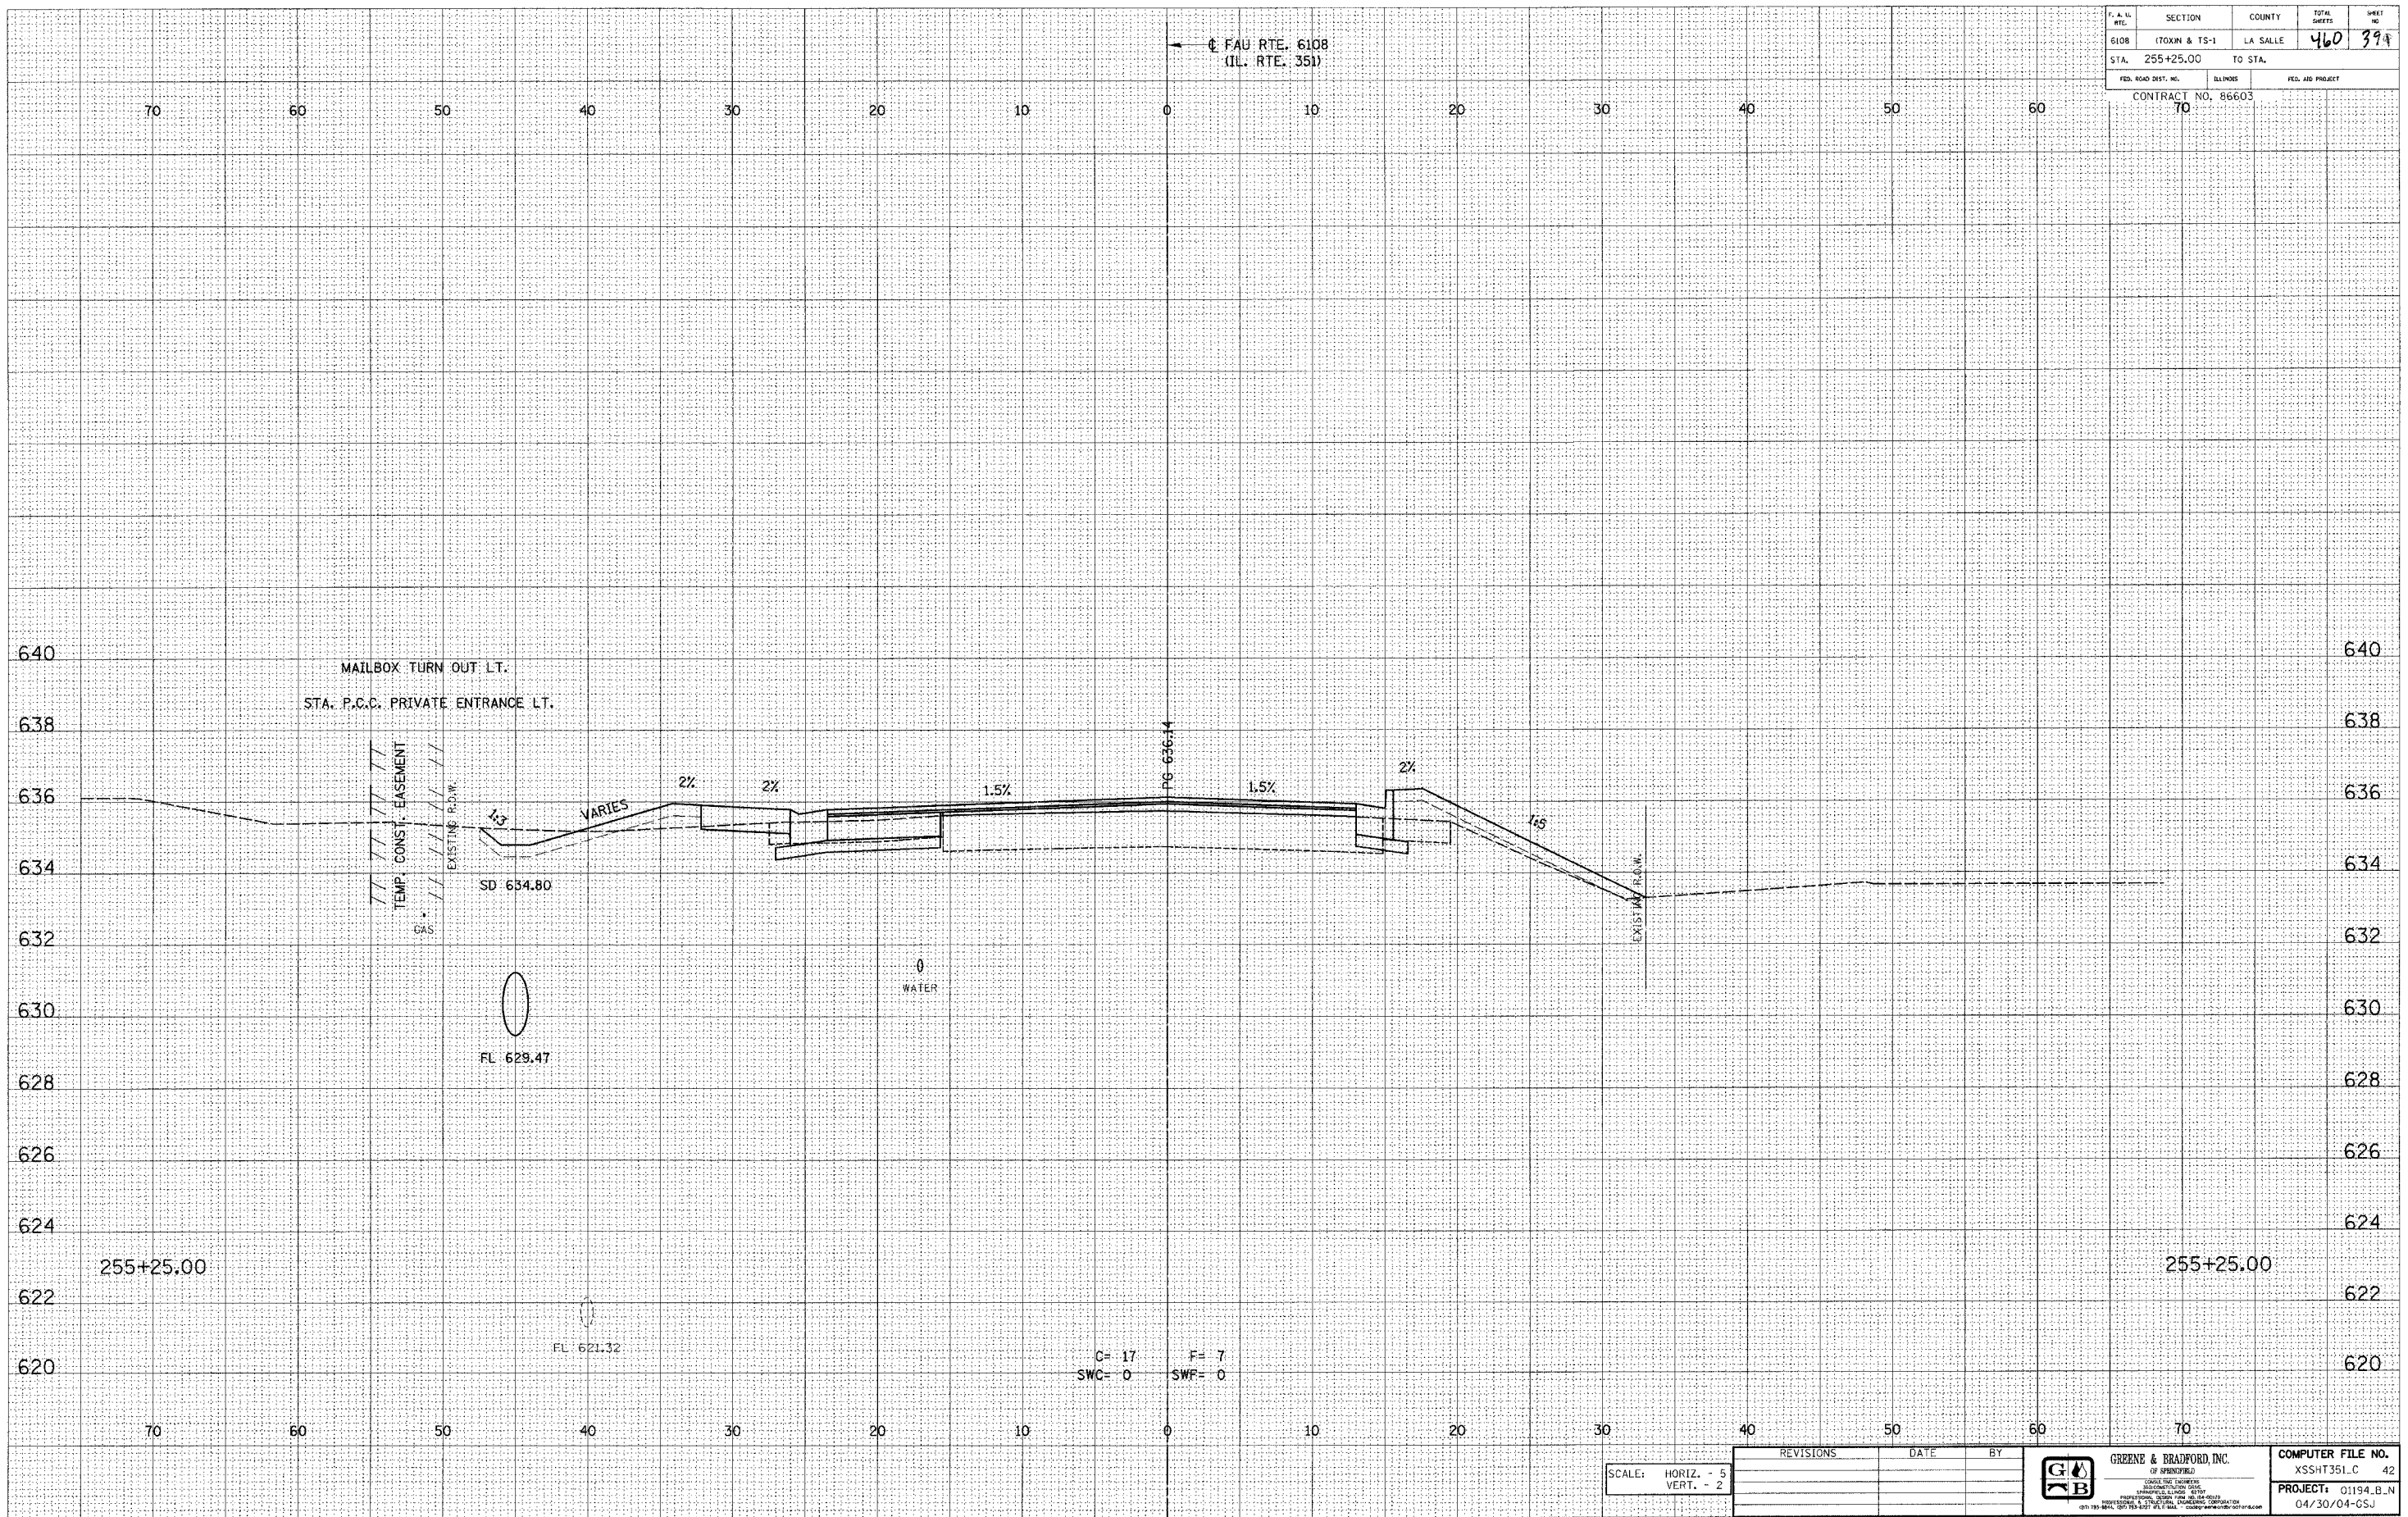

E-XSEC 141 8/25/98

SCALE: HORIZ. - 5
VERT. - 2

REVISIONS	DATE	BY



COMPUTER FILE NO.
XSSHT351.C 42
PROJECT: 01194.B.N
04/30/04-CSJ

FAU RTE. 6108 (IL. RTE. 351) LA SALLE CO.