

DESIGN		
INT.	DATE	REASON


BY	DATE

PLOTS & CHECKS			
INT.	DATE	NO.	REASON

BY	DATE

CHECKS		
INT.	DATE	REASON

F.A.S. ETC.	SECTION	COUNTY	TOTAL SHEETS	SHEET NO.
6108	170XIN & TS-1	LA SALLE	466	417
STA. 261+25.00	TO STA.			
FED. ROAD DIST. NO.		ILLINOIS	FED. AID PROJECT	
CONTRACT NO. 86603				

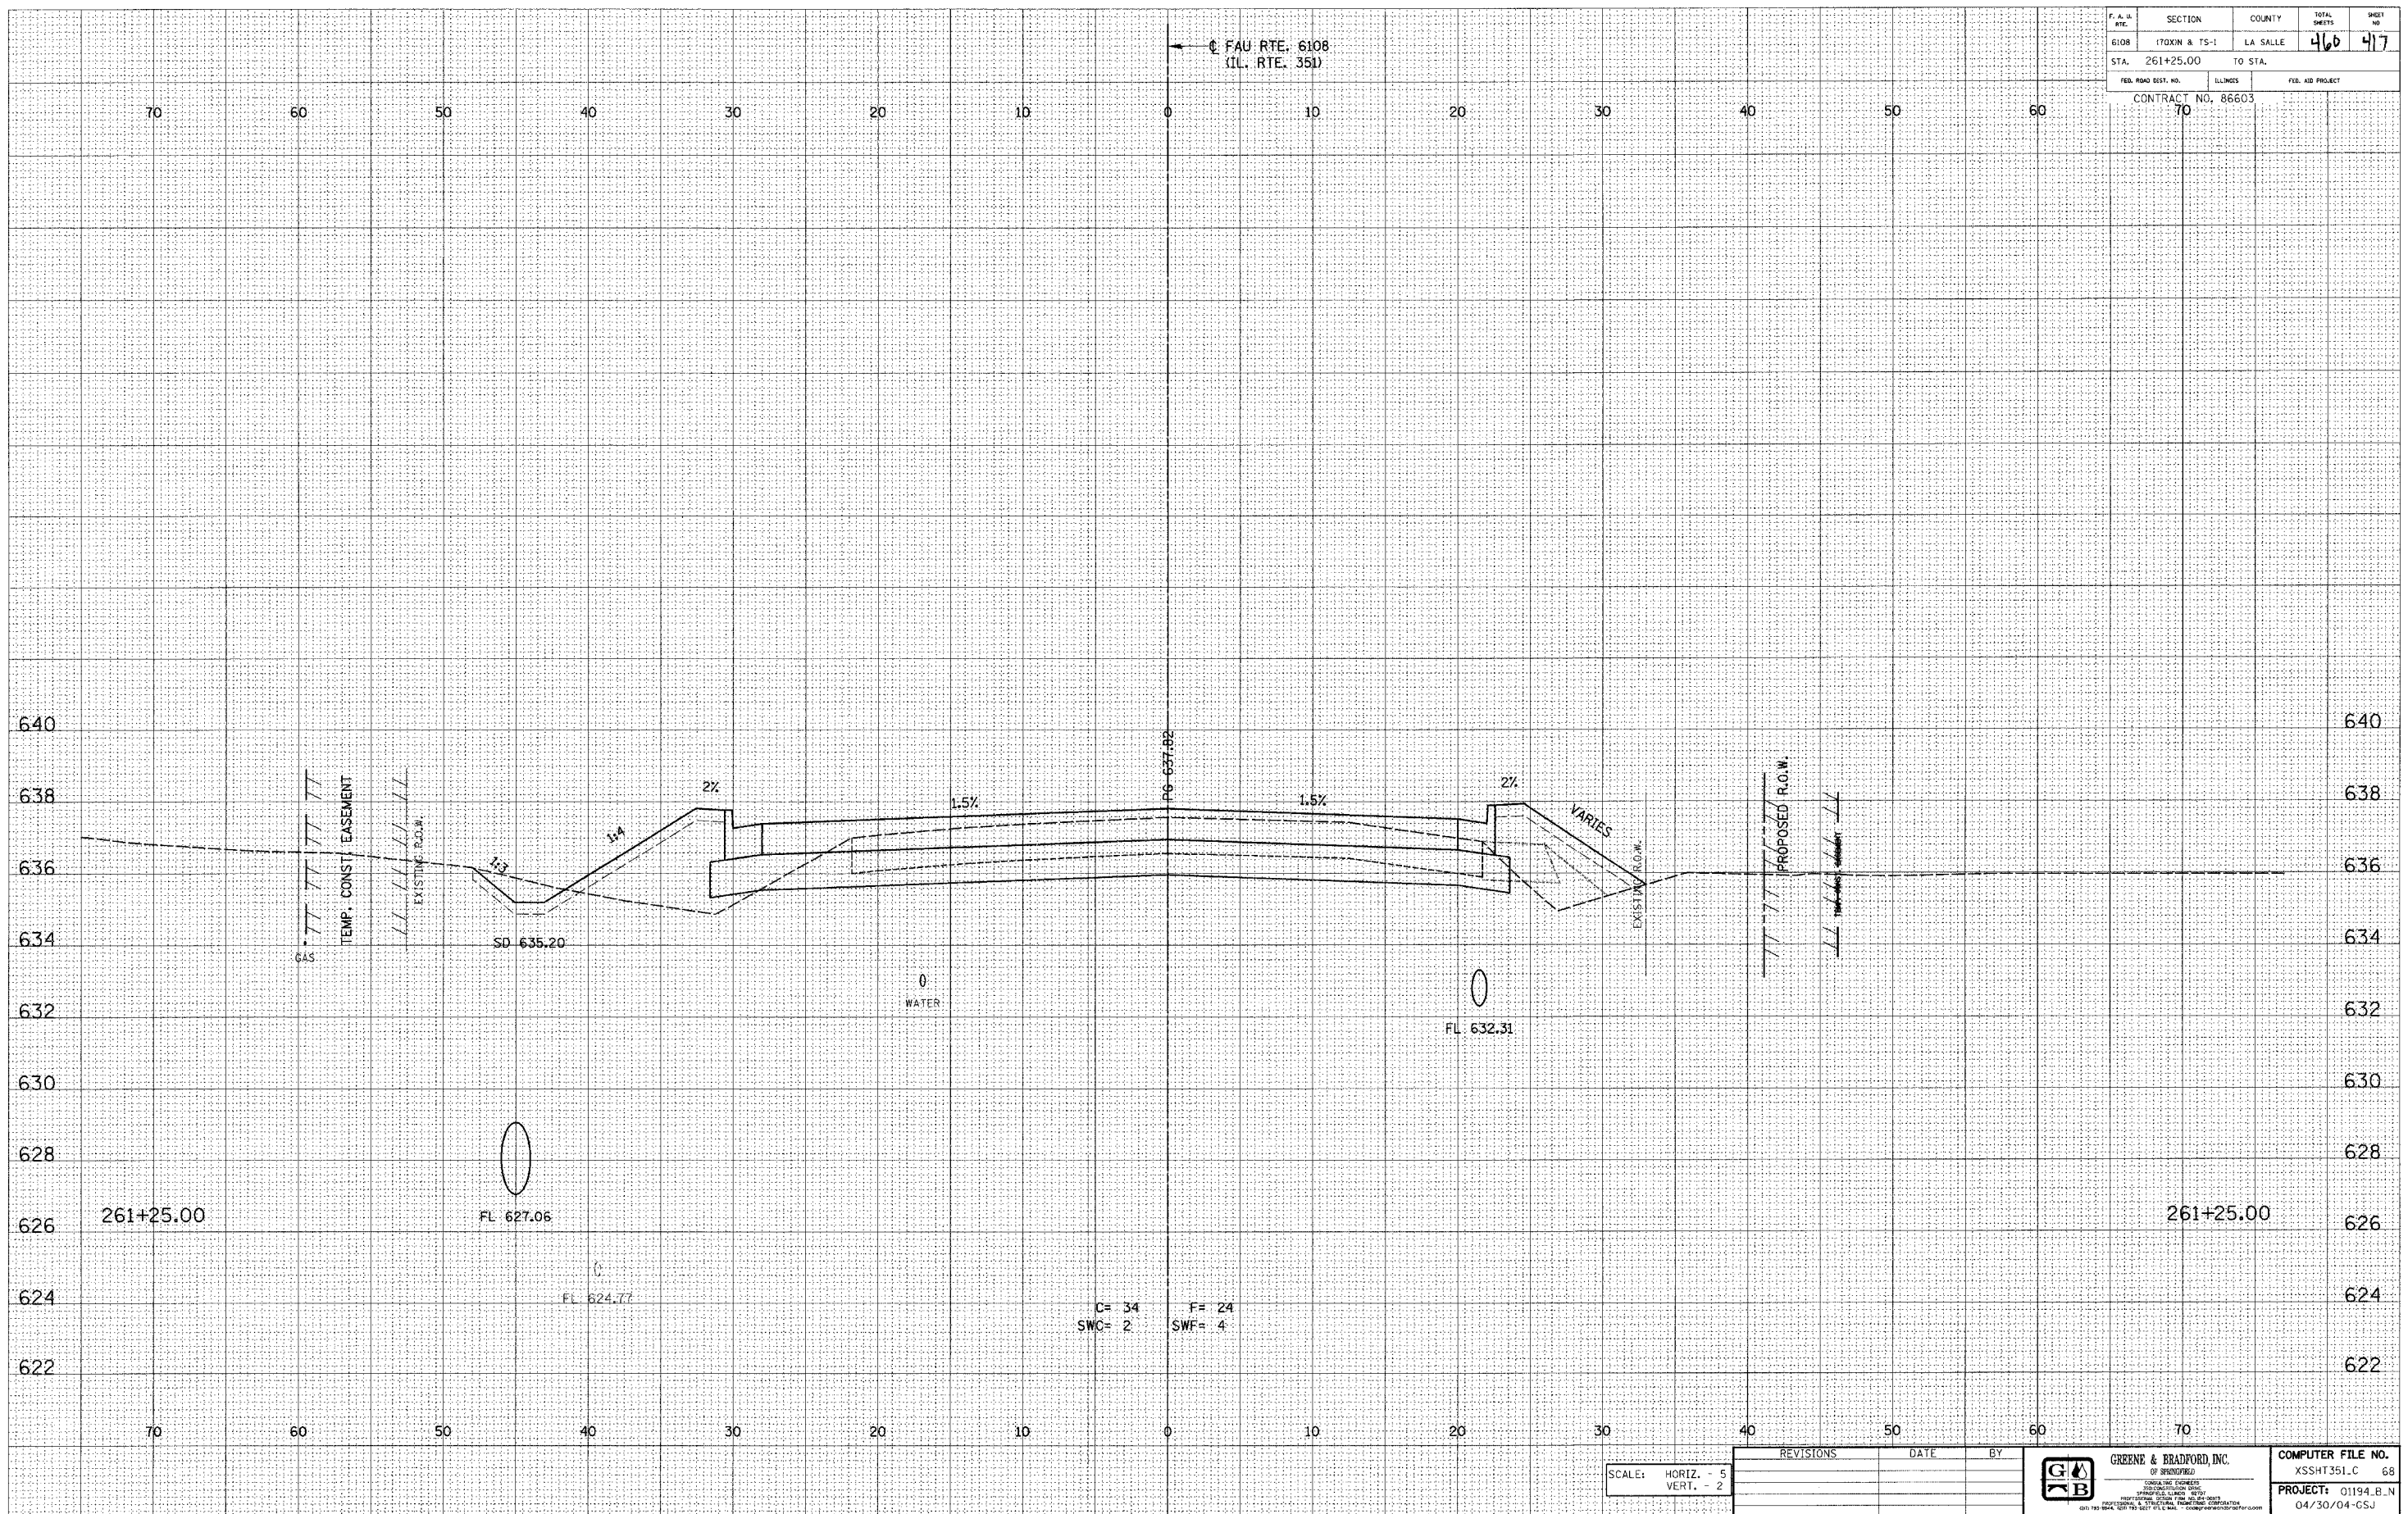

C= 34 F= 24
SWC= 2 SWF= 4

E-XSEC In 8/25/98

SCALE: HORIZ. - 5
VERT. - 2

REVISIONS	DATE	BY

	GREENE & BRADFORD, INC.	COMPUTER FILE NO.
	<small>OF SPRINGFIELD</small>	XSSHT351.C 68
	<small>REGISTERED PROFESSIONAL ENGINEER STATE OF ILLINOIS No. 01194-B-N 04/30/04-CSJ</small>	PROJECT: 01194.B-N 04/30/04-CSJ

FAU RTE. 6108 (IL. RTE. 351) LA SALLE CO.