

DESIGN		
INT.	DATE	REASON


DATE	BY

PLOTS & CHECKS		
INT.	DATE	REASON

DATE	BY

CHECKS		
INT.	DATE	REASON

T. A. B. NO.	SECTION	COUNTY	TOTAL SHEETS	SHEET NO.
6108	(71X11) & TS-1	LA SALLE	460	434
STA. 46+00.00		TO STA. 46+50.00		
FED. ROAD DIST. NO.	ILLINOIS	FED. AID PROJECT		
CONTRACT NO. 86603		70		

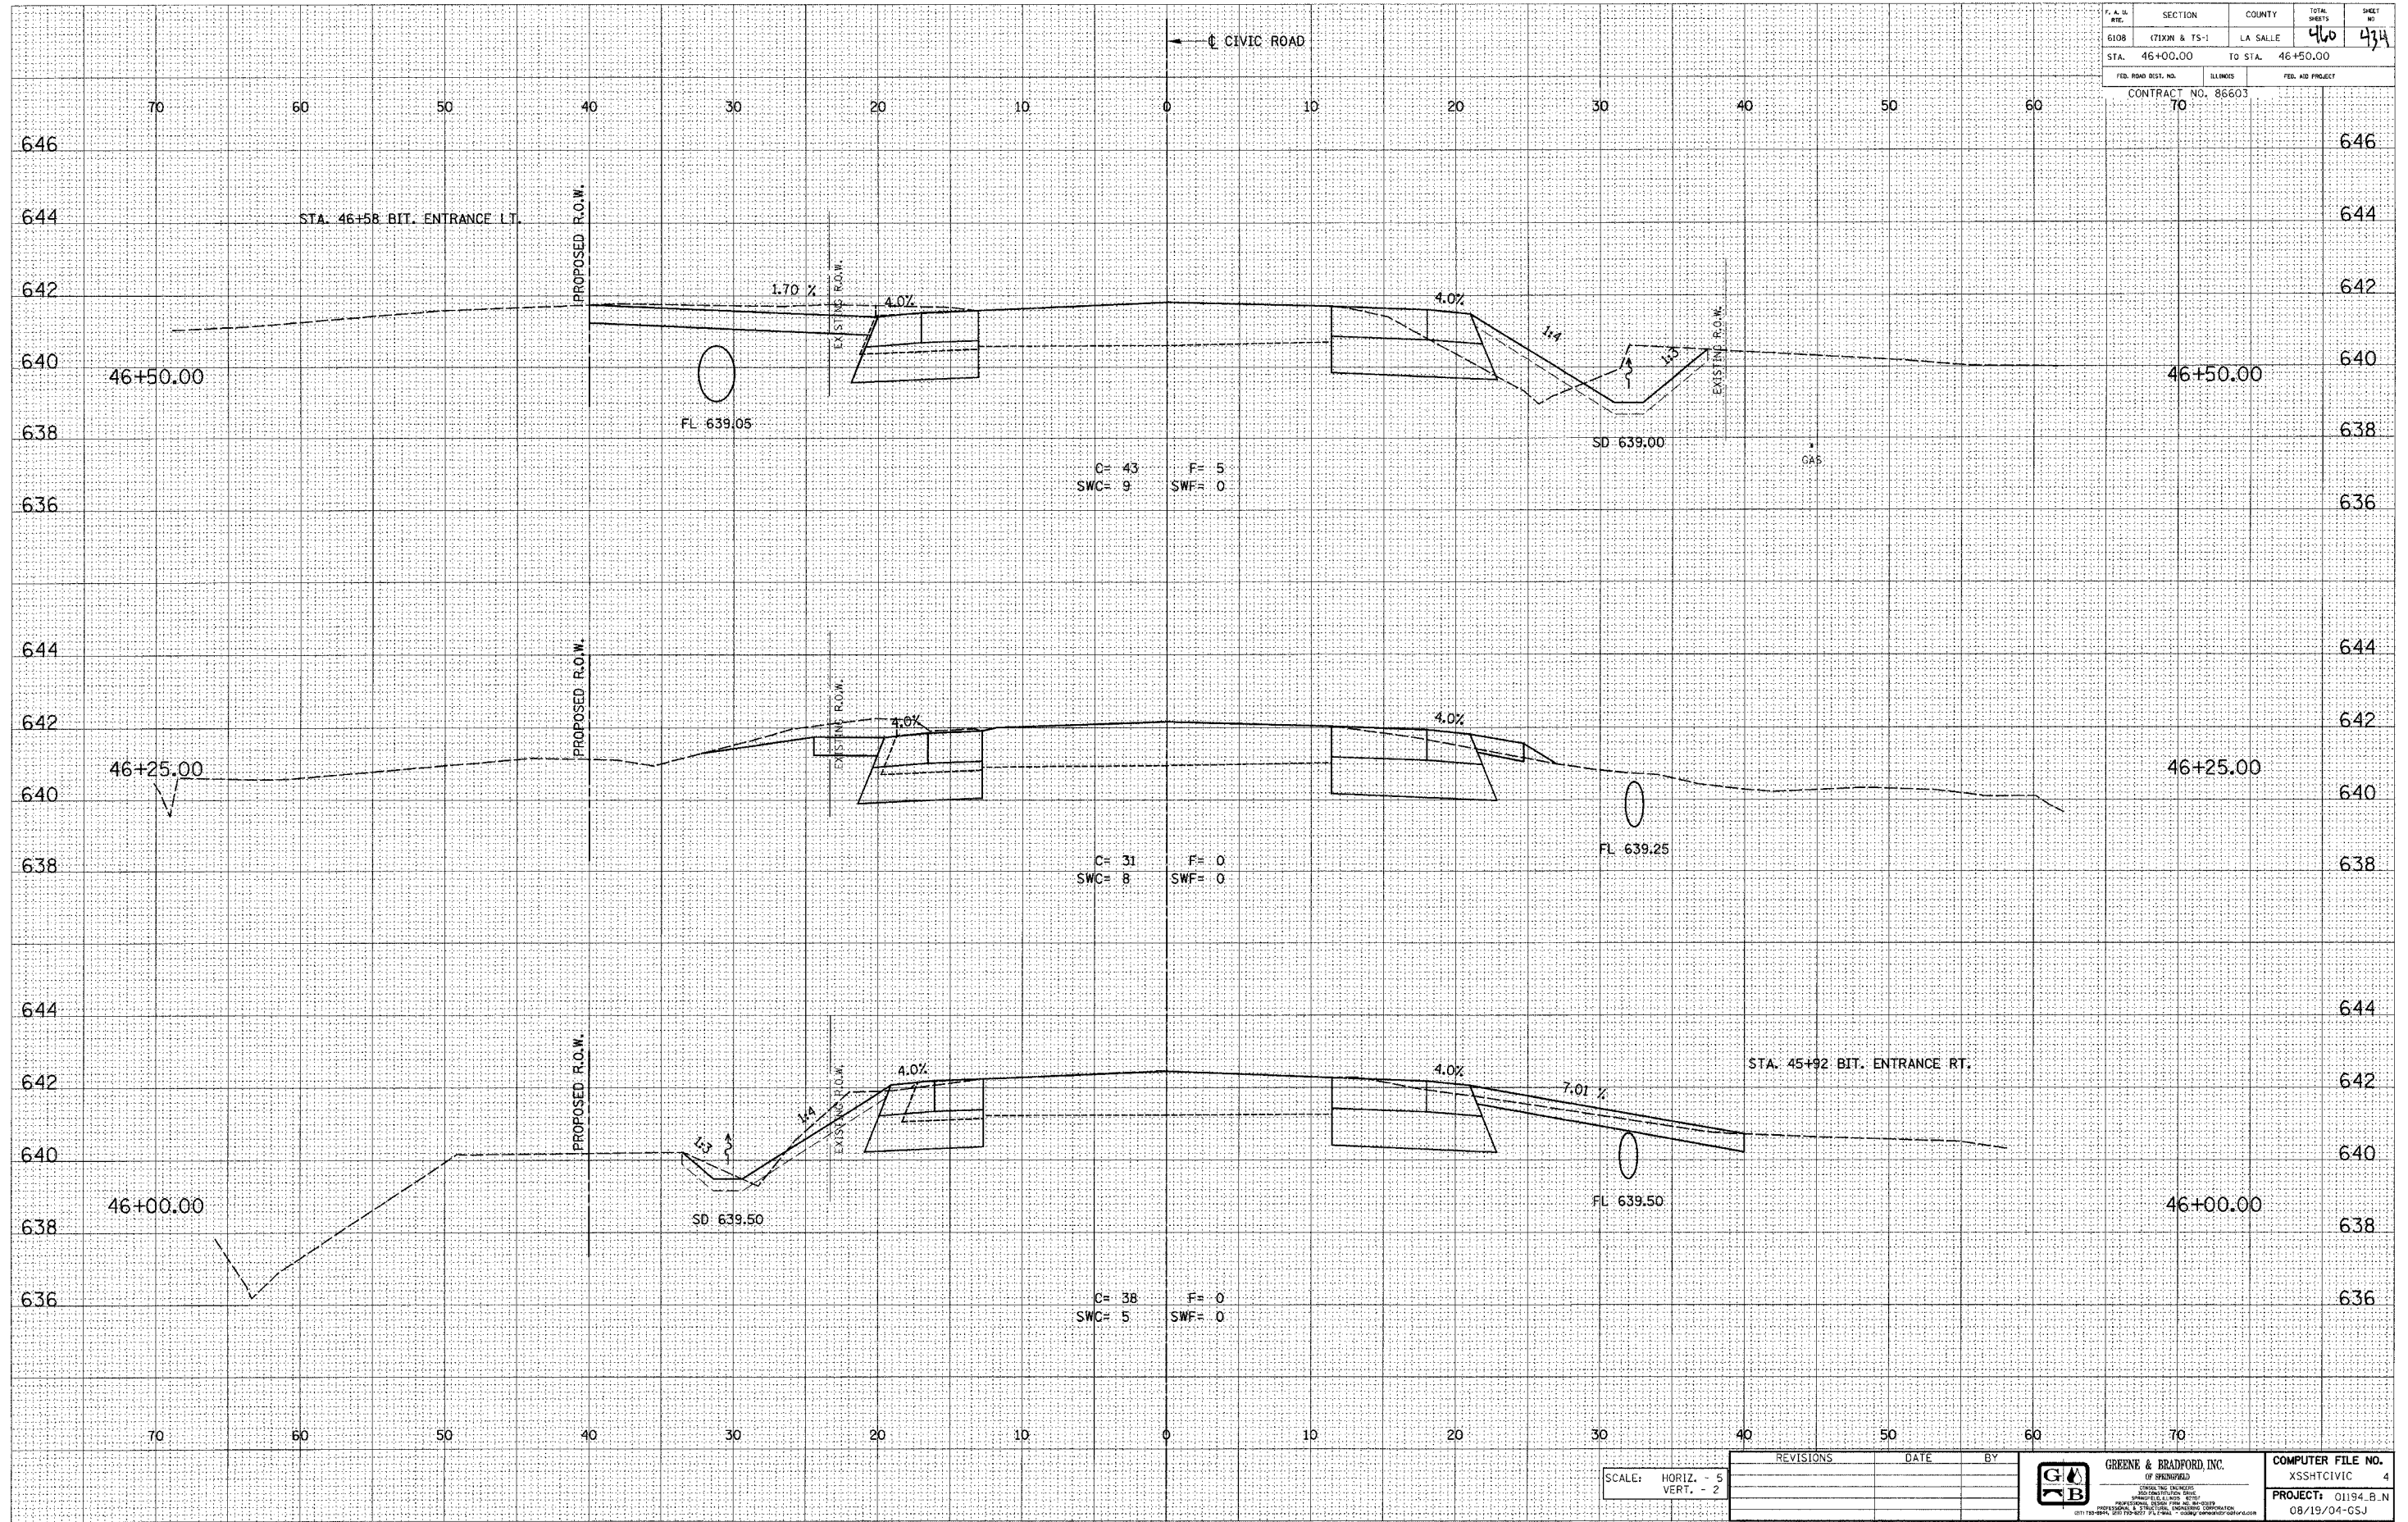

SCALE: HORIZ. - 5
VERT. - 2

REVISIONS	DATE	BY



COMPUTER FILE NO.
XSSHTCIVIC 4
PROJECT: 01194.B.N
08/19/04-GSJ