

DESIGN		
INT.	DATE	REASON


DATE	BY

PLOTS & CHECKS			
INT.	DATE	NO.	REASON

DATE	BY

CHECKS		
INT.	DATE	REASON

F. A. S. NO.	SECTION	COUNTY	TOTAL SHEETS	SHEET NO.
6108	171XIN & TS-1	LA SALLE	460	442
STA. 51+50.00		TO STA. 51+00.00		
FED. ROAD DIST. NO.	ELIENS	FED. AID PROJECT		
CONTRACT NO. 86603				
70				

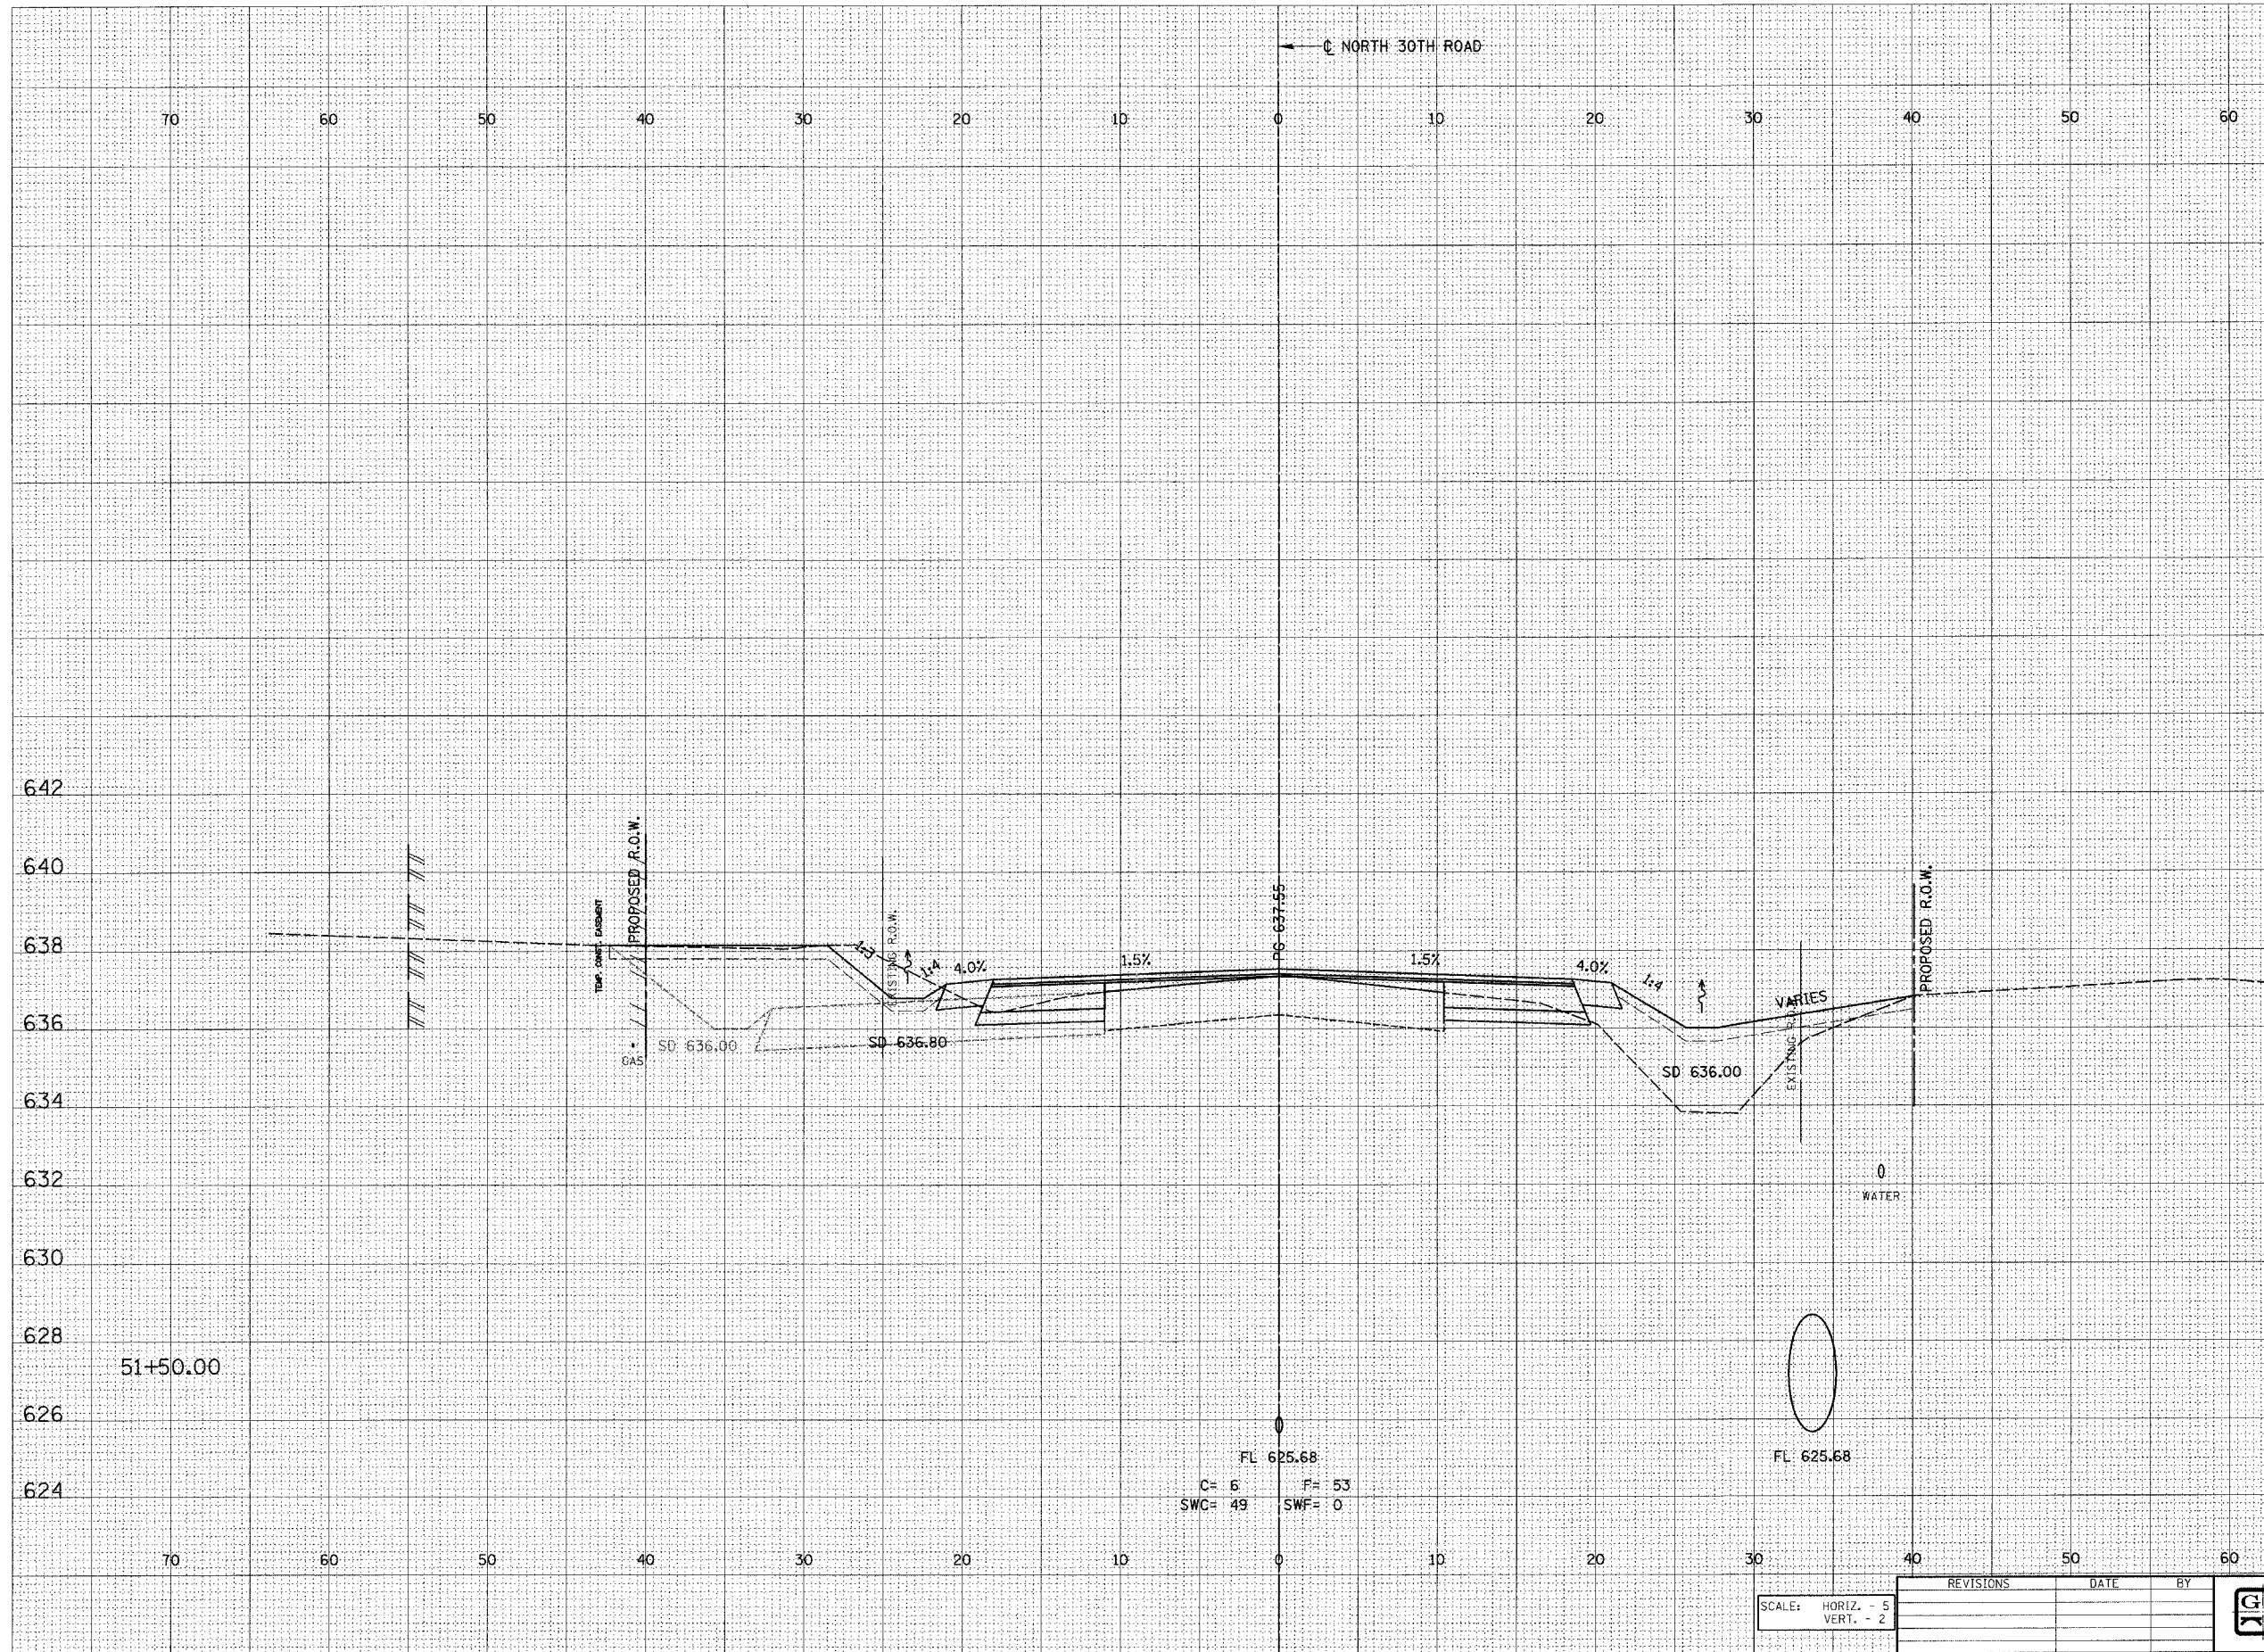

FL 625.68
 C= 6 F= 53
 SWC= 49 SWF= 0

SCALE: HORIZ. - 5
 VERT. - 2

REVISIONS	DATE	BY

GREENE & BRADFORD, INC.
 OF SPRINGFIELD
 CIVIL ENGINEERS
 300 SOUTH MAIN STREET
 SPRINGFIELD, ILLINOIS 62761
 PHONE: 217-244-1111 FAX: 217-244-1112
 WWW.GREENE-AND-BRADFORD.COM

COMPUTER FILE NO.
 XSSHIN30 3
PROJECT: 01194.B.N
 08/19/04-GSJ