


DESIGN		
INT.	DATE	REASON


PLOTS & CHECKS			
INT.	DATE	NO.	REASON


CHECKS		
INT.	DATE	REASON

F. A. H. R.T.	SECTION	COUNTY	TOTAL SHEETS	SHEET NO.
6108	(7)XIN & TS-1	LA SALLE	460	458
STA. 53+75.00	TO STA. 51+00.00			
FED. ROAD DIST. NO.	ILLINOIS	FED. AID PROJECT		
CONTRACT NO. 86603				
70				

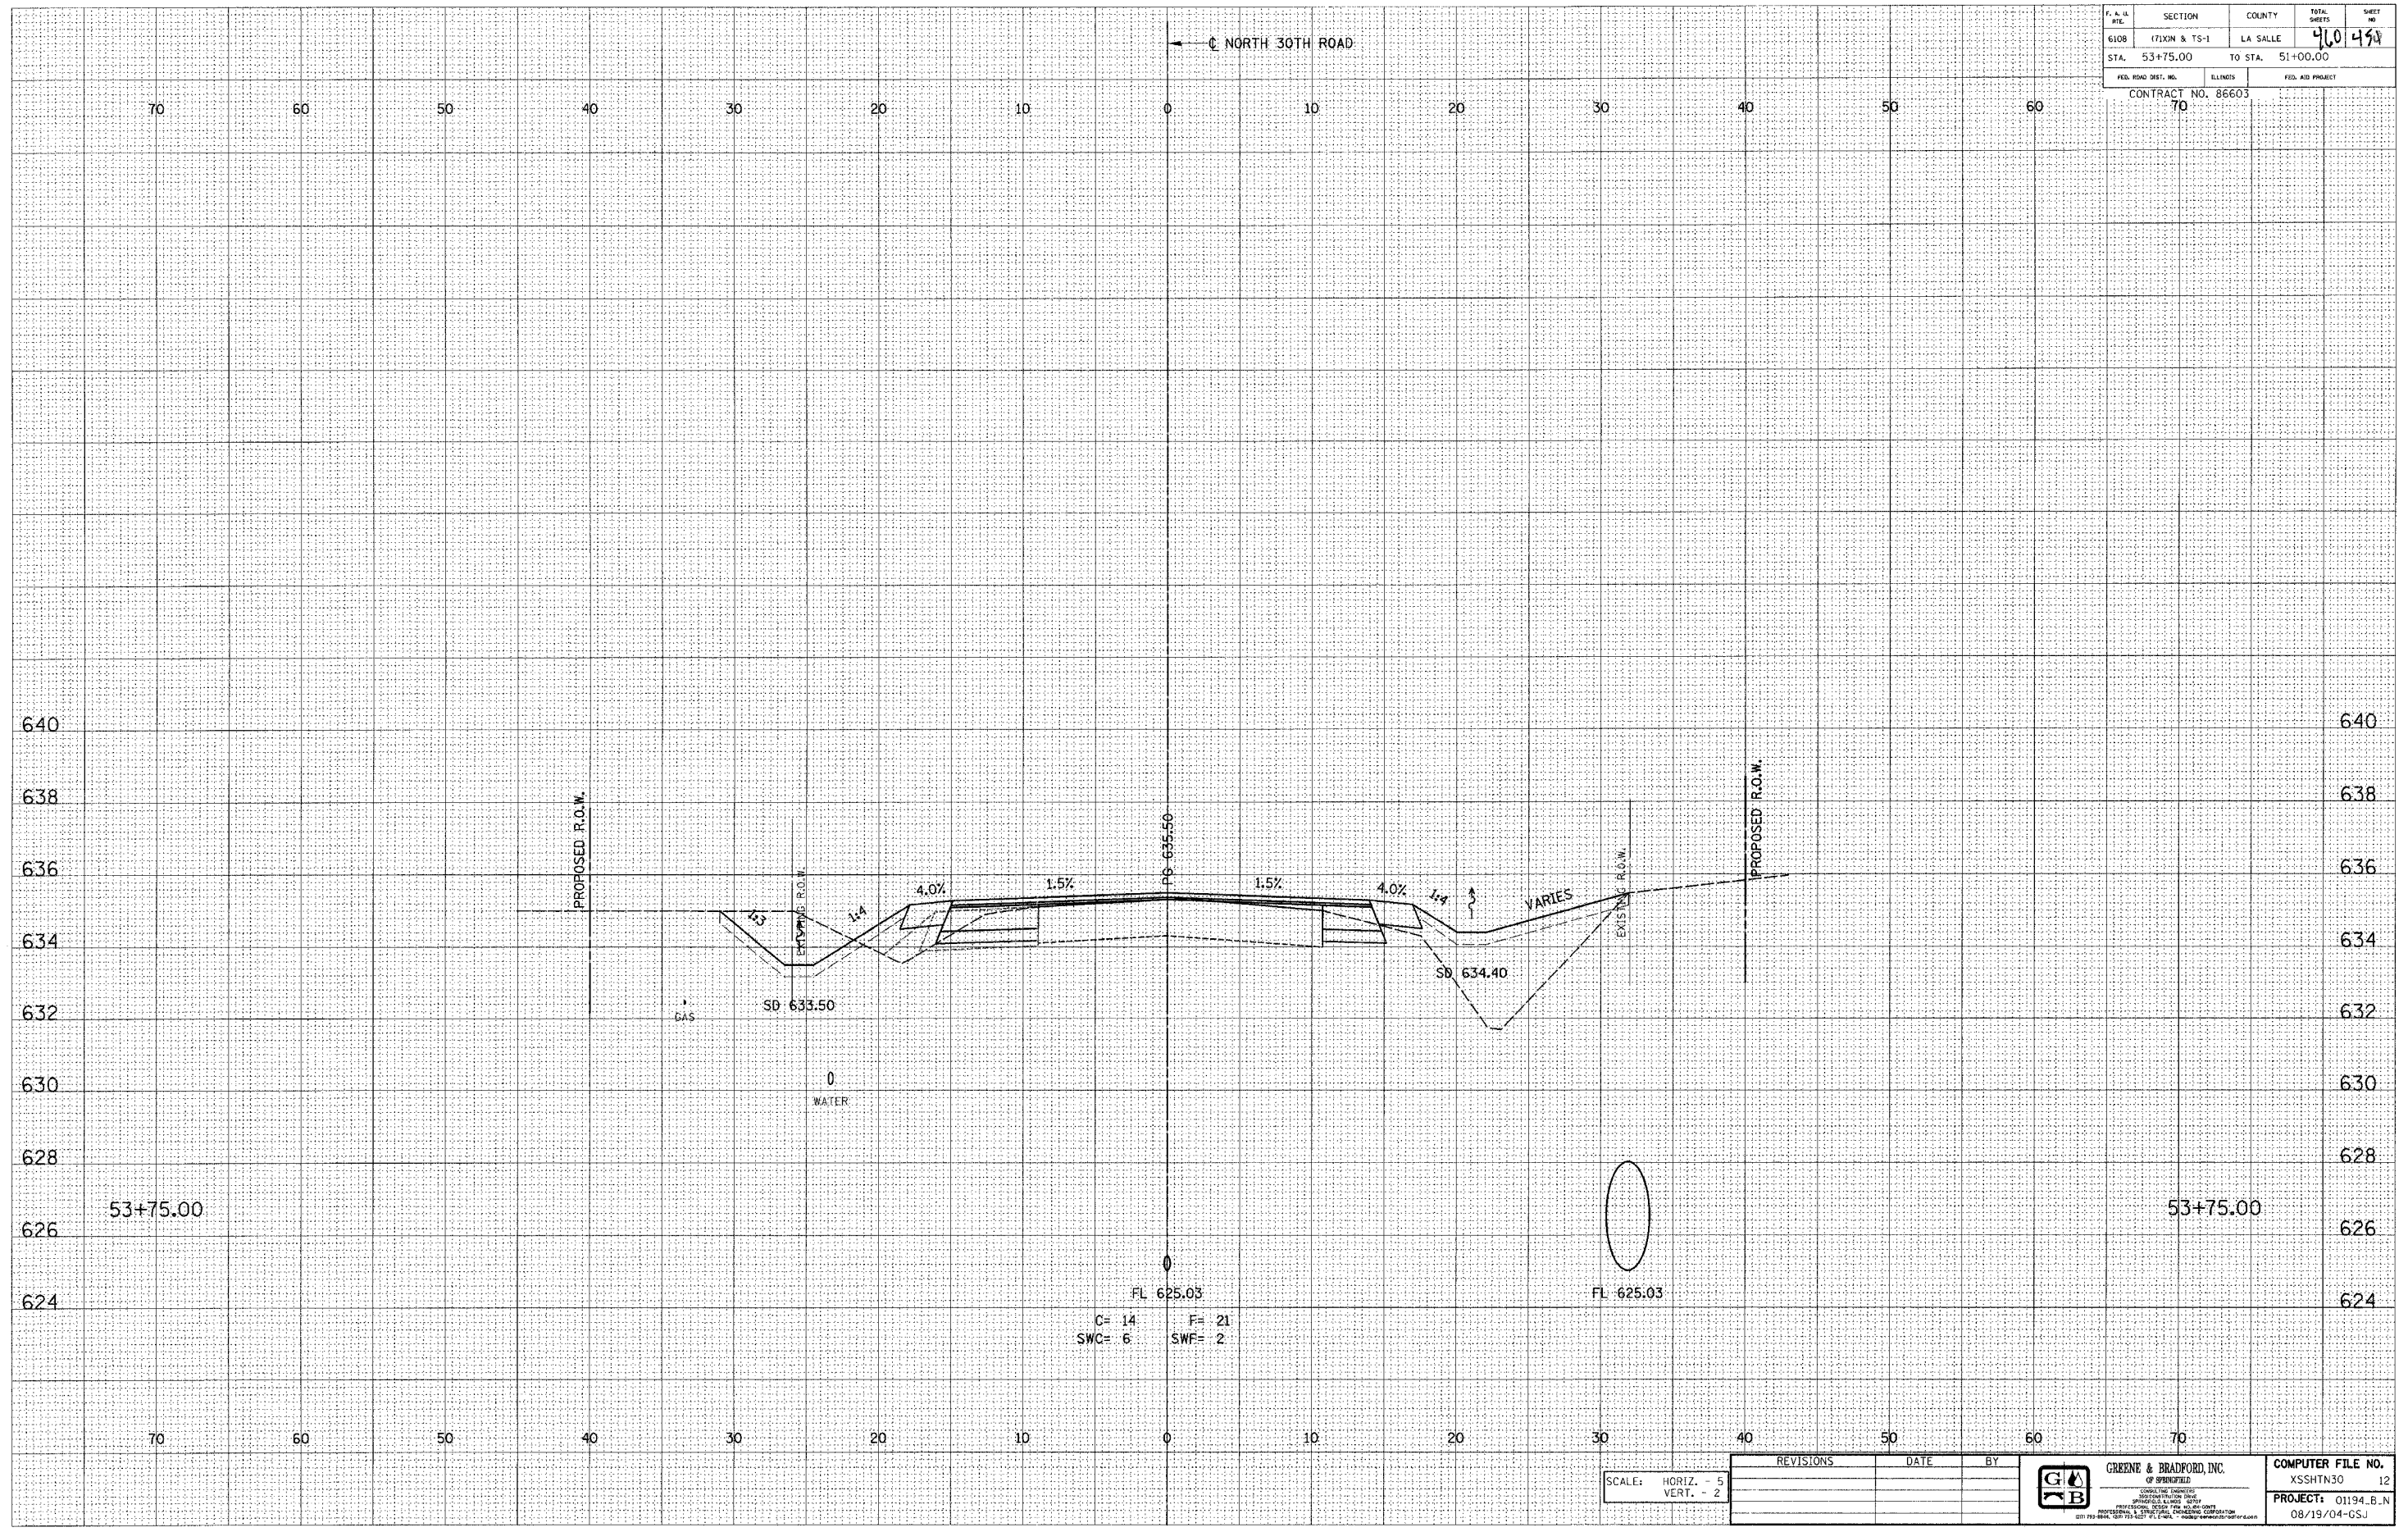

E-XSEC 1:1 8/25/98

SCALE: HORIZ. - 5  
VERT. - 2

REVISIONS	DATE	BY



COMPUTER FILE NO.	XSSHTN30 12
PROJECT:	01194.B.N
	08/19/04-GSJ

NORTH 30TH ROAD - LA SALLE CO.