

2" INCIDENTAL BITUMINOUS SURFACING OVER
6" AGGREGATE BASE COURSE FOR STAGE
CONSTRUCTION

3+50.00


3+00.00

2+50.00

2+00.00

1+50.00

1+00.00

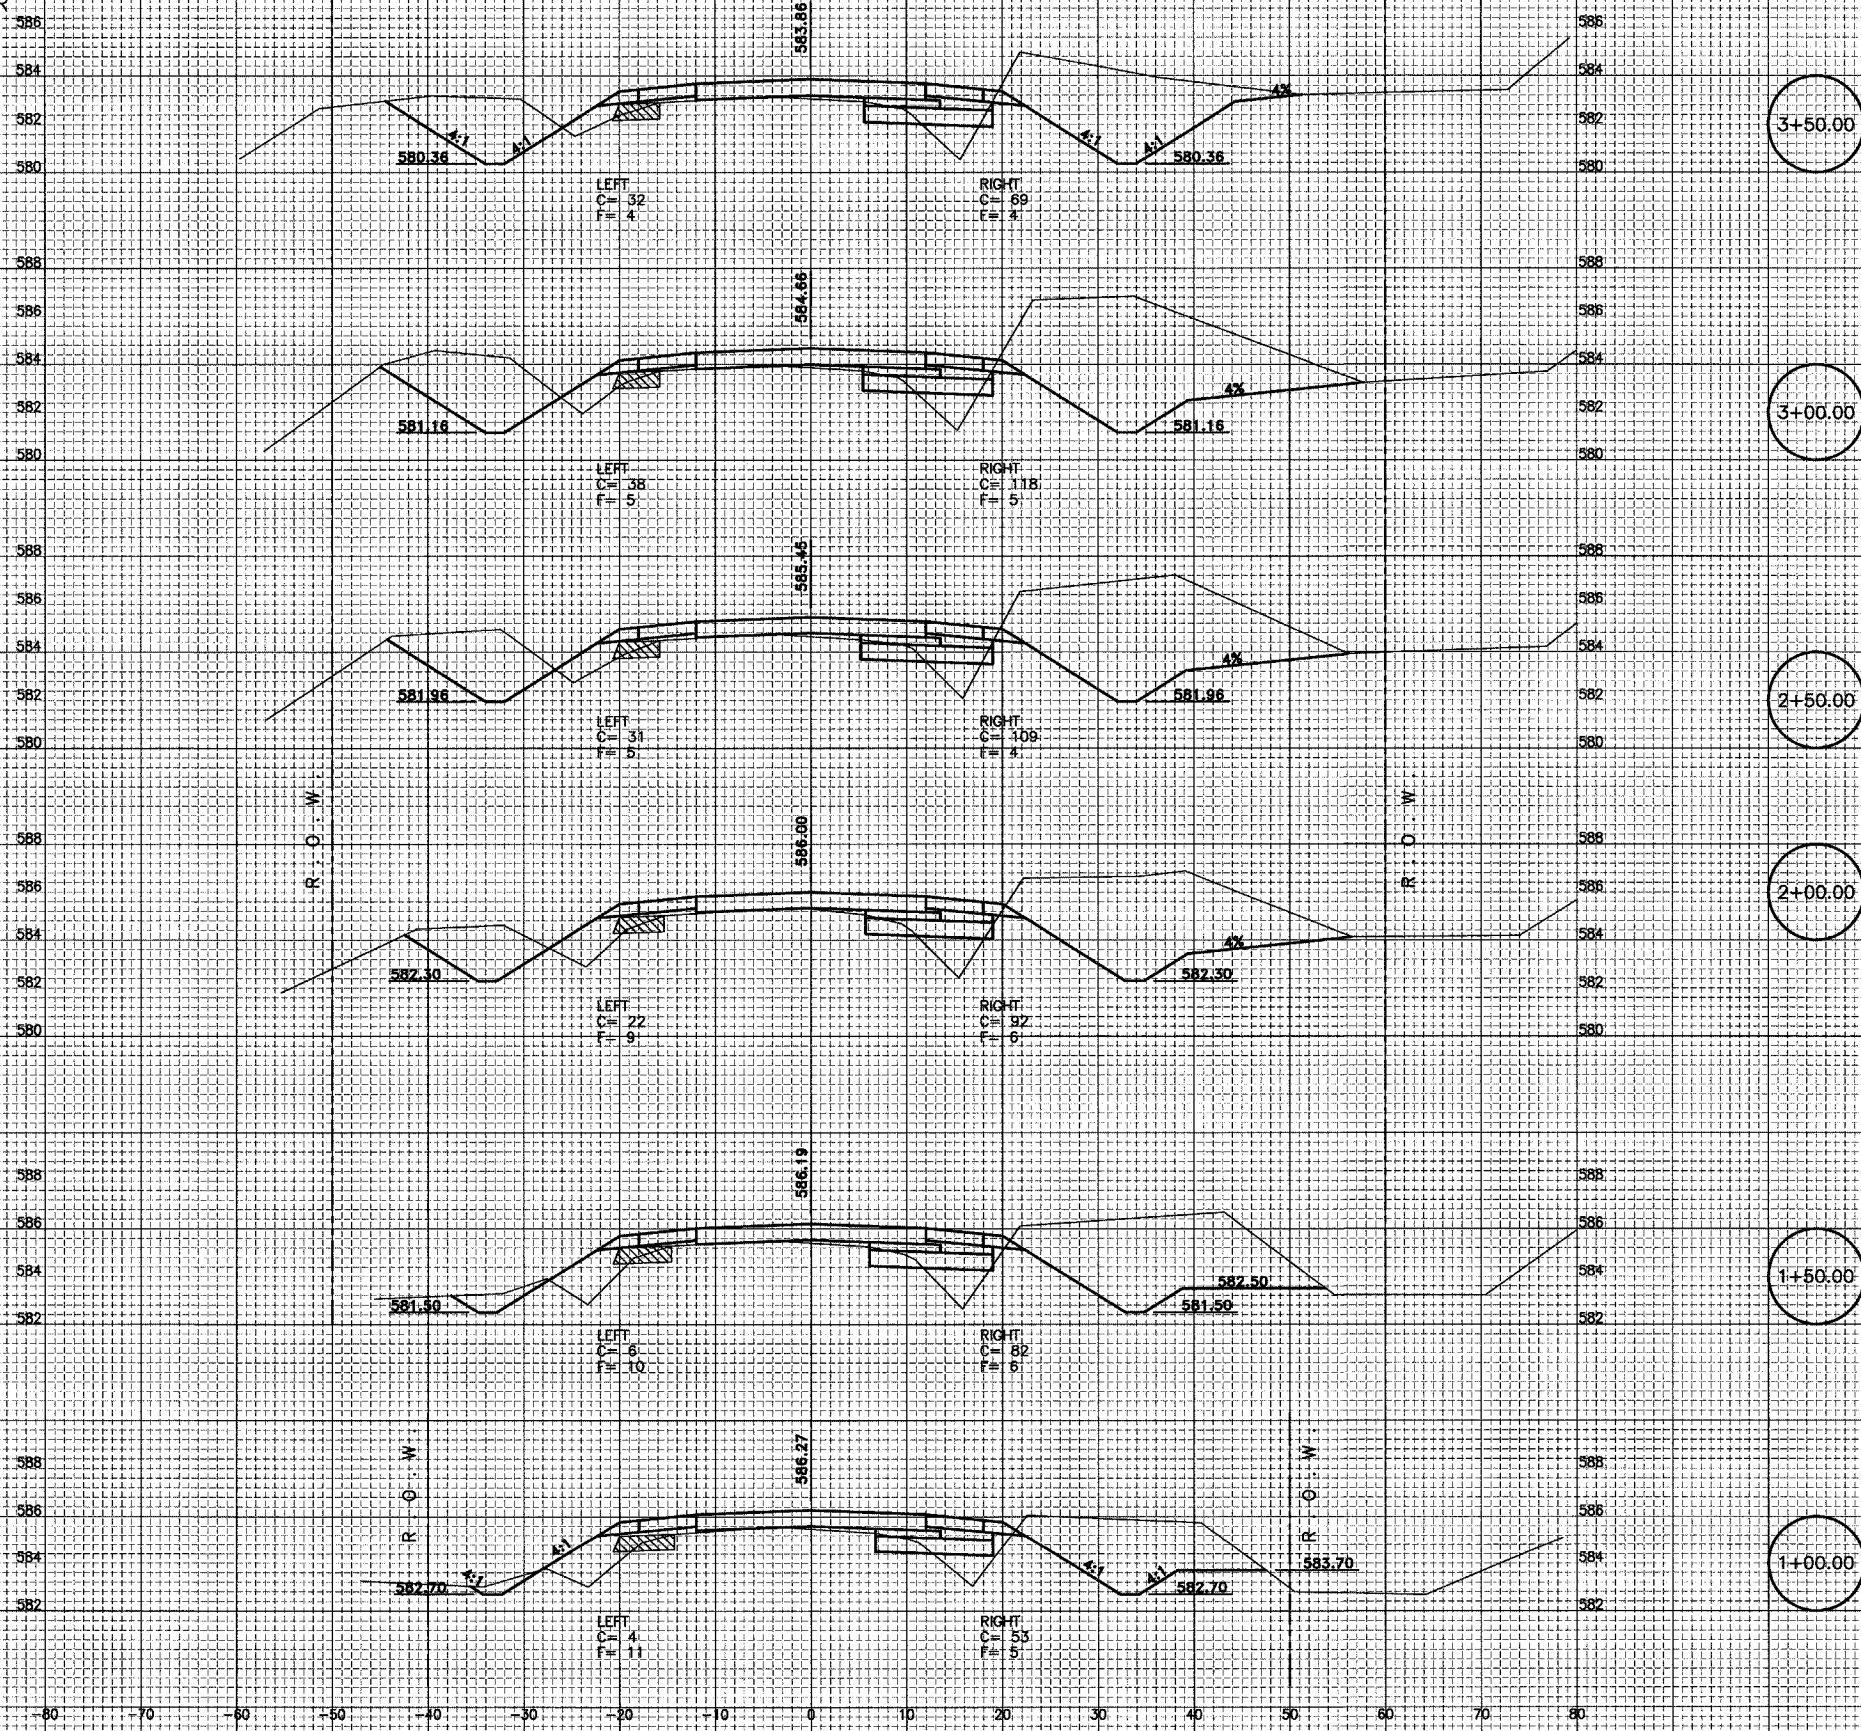

DRAWN BY: ARR

CAD/.DWG: XSOUTH

REVISIONS	
DATE	BY
3/10/04	NET

CHAMLIN ASSOCIATES

PERU MORRIS ILLINOIS

FAS 259/COUNTY HIGHWAY 3 OVER FOX RIVER
SECTION 98-00545-00-BR
LASALLE COUNTY

CROSS SECTION
STA. 1+00 TO 3+50

SCALE: AS NOTED

SHEET 65

CHECKED BY: JKC

DATE: 02/03

FILE NO.: 11174.01Y-1

OF 79