



F.A.U. RTE. NO.	SECTION	COUNTY
FAS 383	00-00053-04-FP	PEORIA
STA.	TO STA.	
FED. RD. DIST. NO. 7	ILLINOIS	PROJECT RS-0143(36)

CONTRACT NO. 89360

Existing BNSF Structure No. 145.01
 Single span concrete and brick masonry arch.
 Opening = 16'-0", Springline = 8'-0",
 Length = 87'-0".

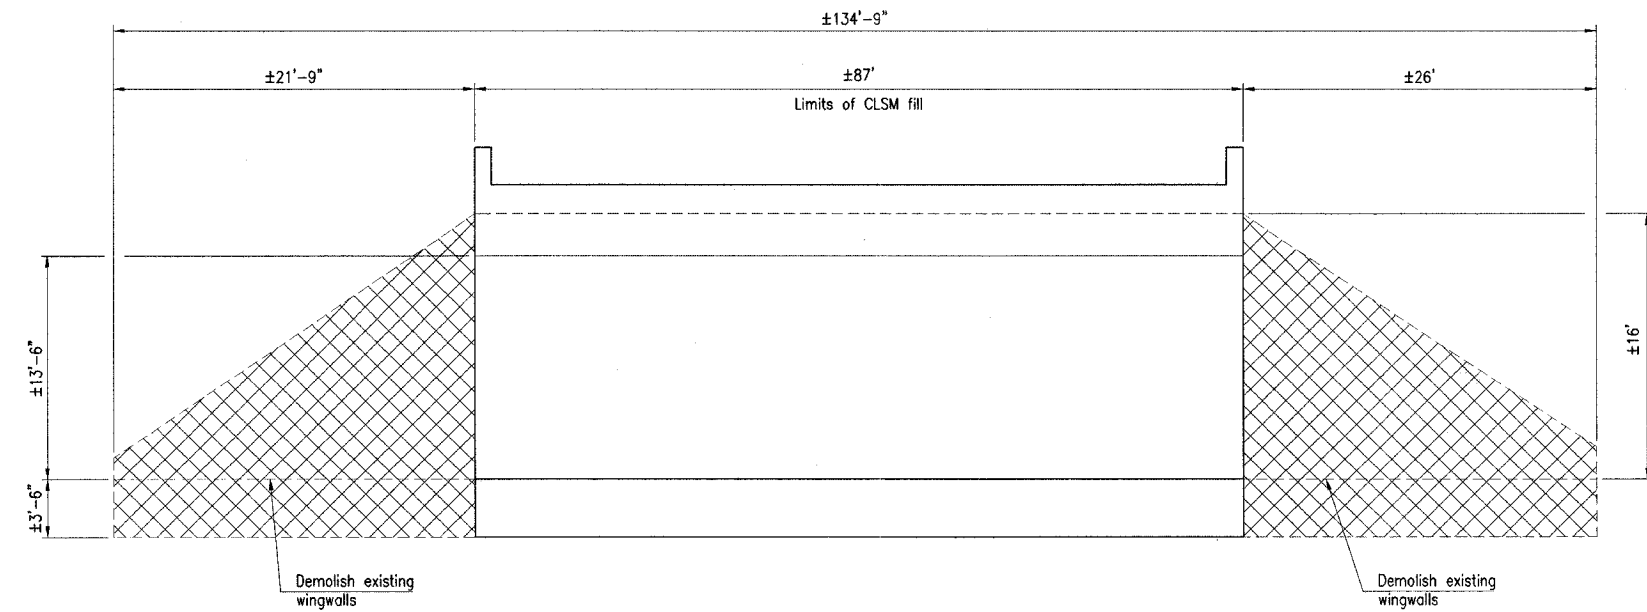


SECTION

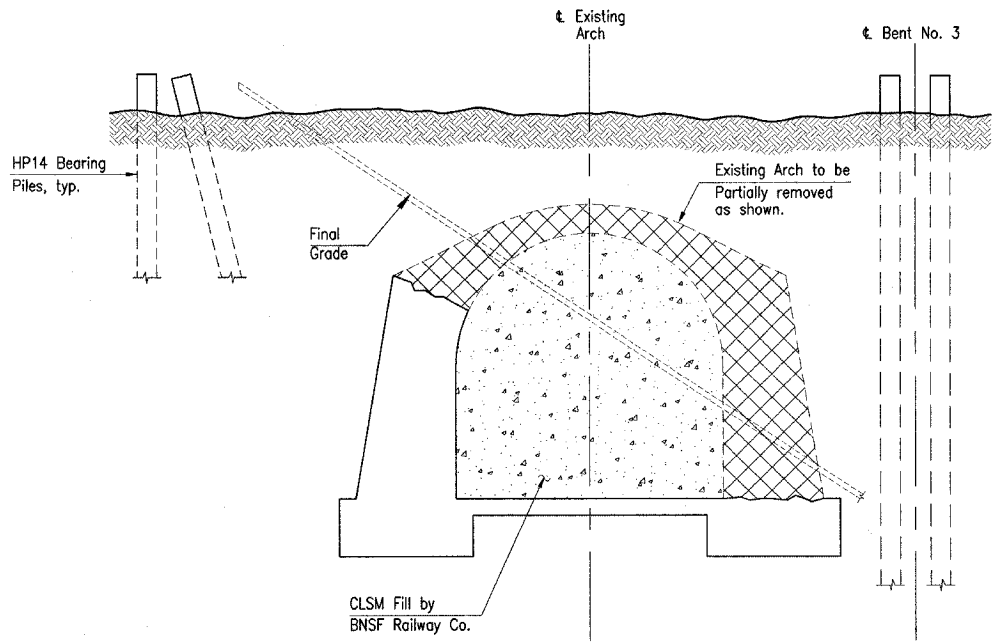

NOTES

1. The existing arch shall be filled with "controlled low strength material" (CLSM) by BNSF Railway Co. before pile driving begins.
2. Removal of excess CLSM material by Roadway Contractor during arch removal shall be included in the cost of "Removal of Existing Structures." Remove CLSM to the bottom of the slope wall or one foot below topsoil grade.
3. Wingwall and invert slab demolition required to allow construction of final embankment grade. Cost included in "Removal of Existing Structures."

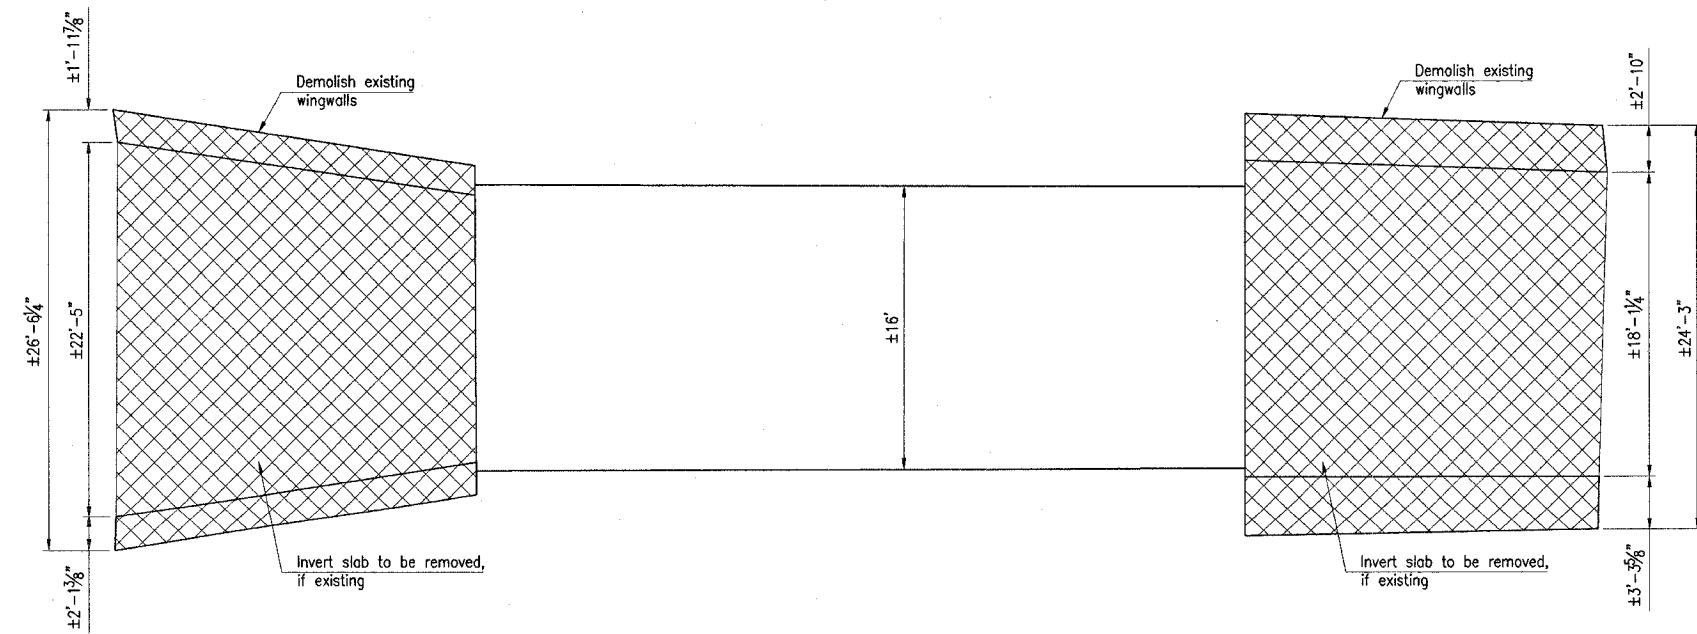

PLAN

QUANTITIES		
DESCRIPTION	UNIT	QUANTITY
REMOVAL OF EXISTING STRUCTURES	L. SUM	1

REVISION	DATE



Hanson No. 9699008A	Drawn	Scale	Date	CDP	MAF
DEMO.DWG	N/A	12/16/2004	06/07/04	07/29/04	08/06/04
LAYOUT	DRAWN	REVIEWED	CDP	MAF	

Phone: (309) 691-0902
 Fax: (309) 691-1327
 www.hanson-inc.com
 Offices Nationwide



STRUCTURE REMOVAL DETAILS
 RELOCATION OF COUNTY HIGHWAY R40
 PEORIA COUNTY
 COUNTY HIGHWAY R40 UNDER BNSF R.R.