


REVISION	DATE






Hanson No. 9690008A	DATE	06/07/04
PROJECT SLOPEWALL.DWG	CDP	07/29/04
SCALE	MAF	08/05/04
DATE	12/16/2004	


Phone: (309) 691-0902  
 Fax: (309) 691-1327  
 www.hanson-inc.com  
 Offices Nationwide

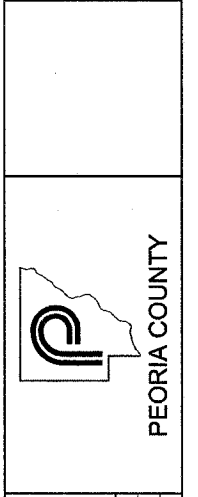


**SLOPE WALL DETAILS**  
 RELOCATION OF COUNTY HIGHWAY R40  
 PEORIA COUNTY  
 COUNTY HIGHWAY R40 UNDER BNSF R.R.

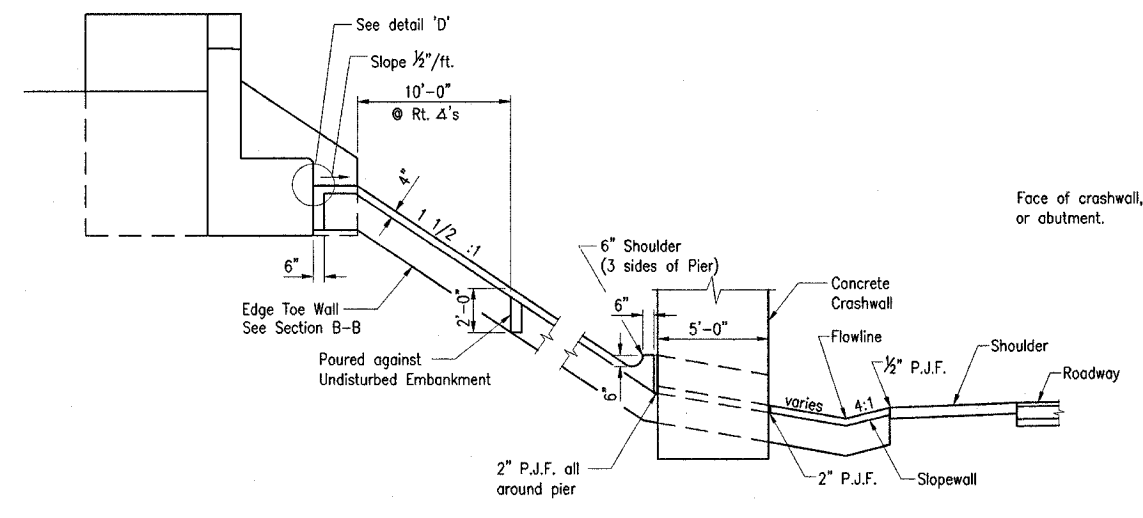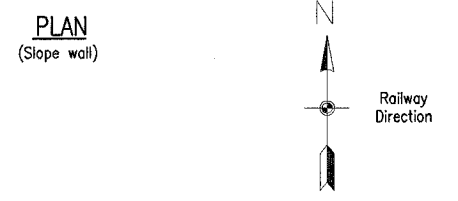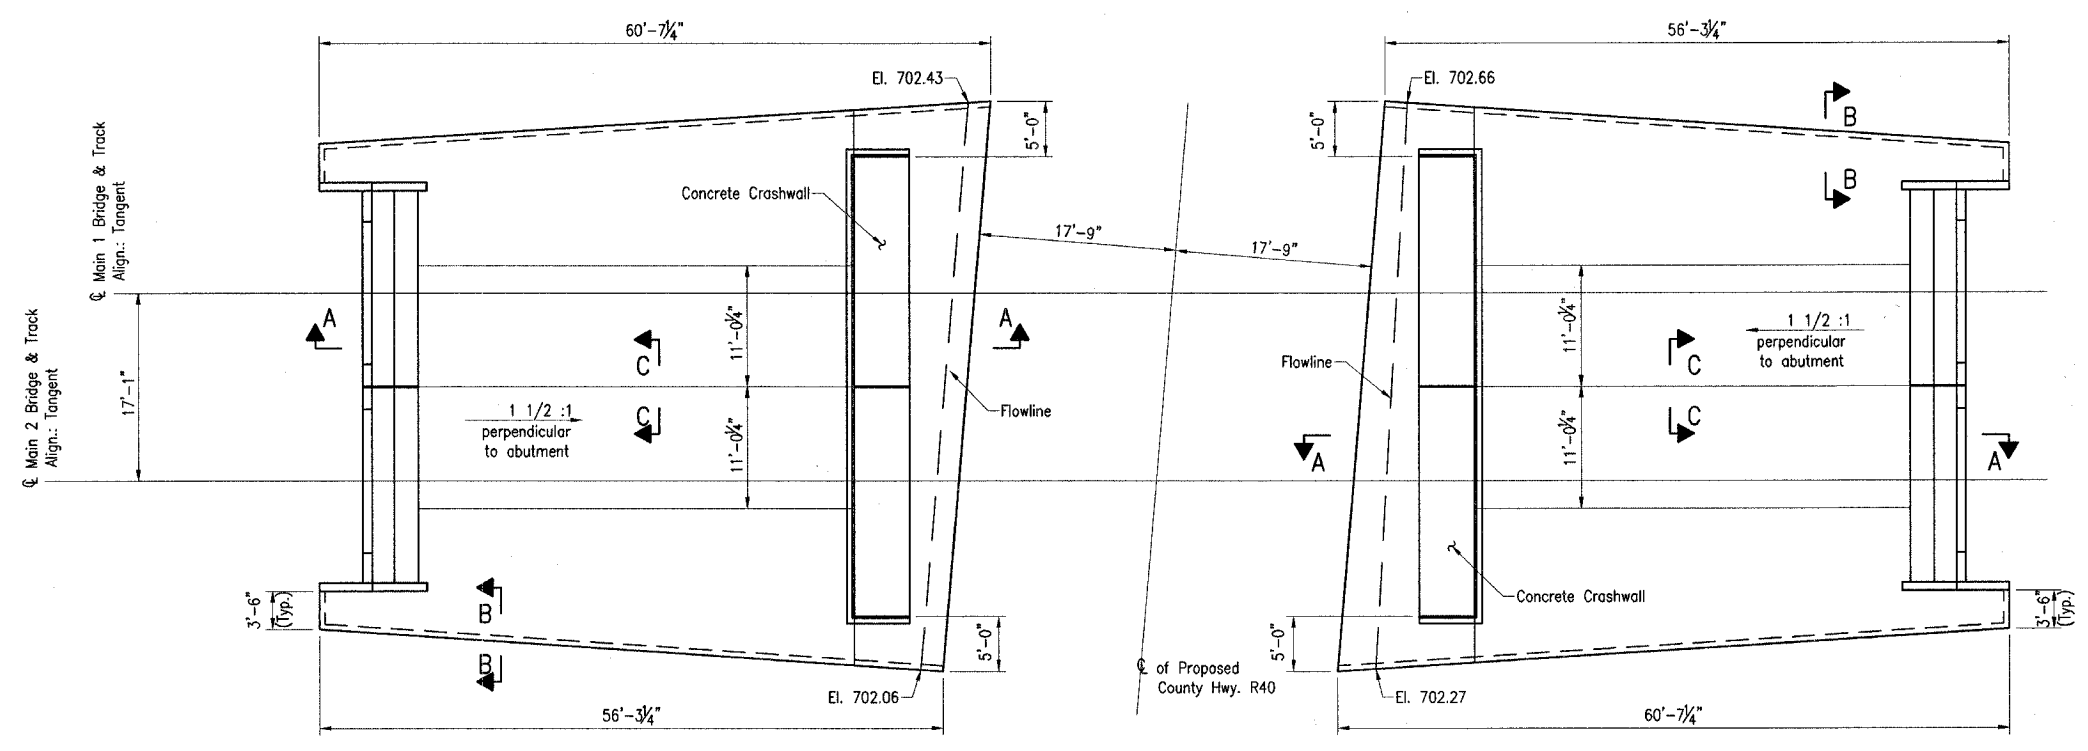

SECTION A-A

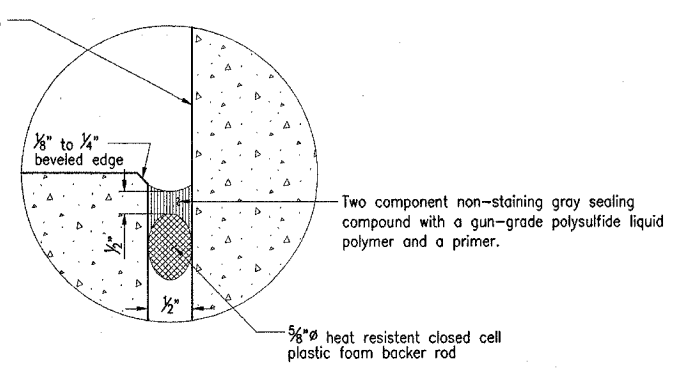


DETAIL 'D'

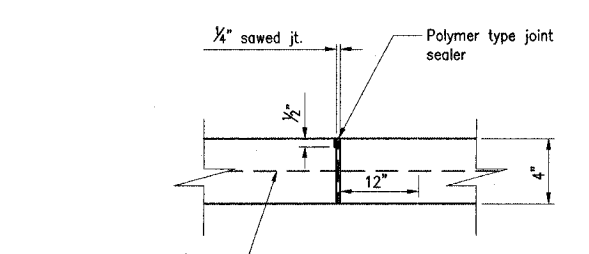

Reinforce Slopewall w/ 6x6-W4.0xW4.0 W.W.F. weighing 58 lbs per 100 sq. ft. (Cost of W.W.F. incidental to slope wall, 4")

SECTION C-C  
 (Detail of sawed joints)

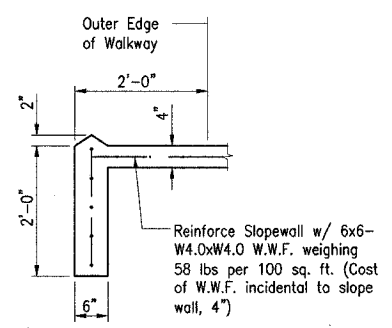

SECTION B-B

**SLOPE PAVING NOTES:**

4" concrete slope paving will be paid for at the unit price bid per square yard, complete in place as shown on the plans. This price shall include all cost of joint filler, reinforcing, labor, and all other incidentals necessary to complete the work. Slope paving shall be constructed with class SI concrete in accordance with the IDOT Standard Specifications for Road & Bridge Construction.

No horizontal construction joints will be permitted in the slope paving.

Reinforcing steel shall be supported on bar chairs. Chairs shall be supported on concrete strips spaced at 4' center to center.

DESCRIPTION	UNIT	QUANTITIES	
		ABUT 1	ABUT 2
SLOPE WALL 4 INCH	S.Y.	295	295