



FAP RTE.	SECTION	COUNTY	TOTAL SHEETS	SHEET NO.
711	115(BY,BY-1)BR	VERMILION	93	19
FED. ROAD DIST. NO. 7 ILLINOIS		FED. AID PROJECT		
CONTRACT NO. 90843				

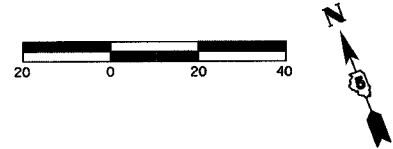


NOTE: BASE COURSE (OPTION) SHALL BE CONSTRUCTED PRIOR TO STAGE I.

STAGE I

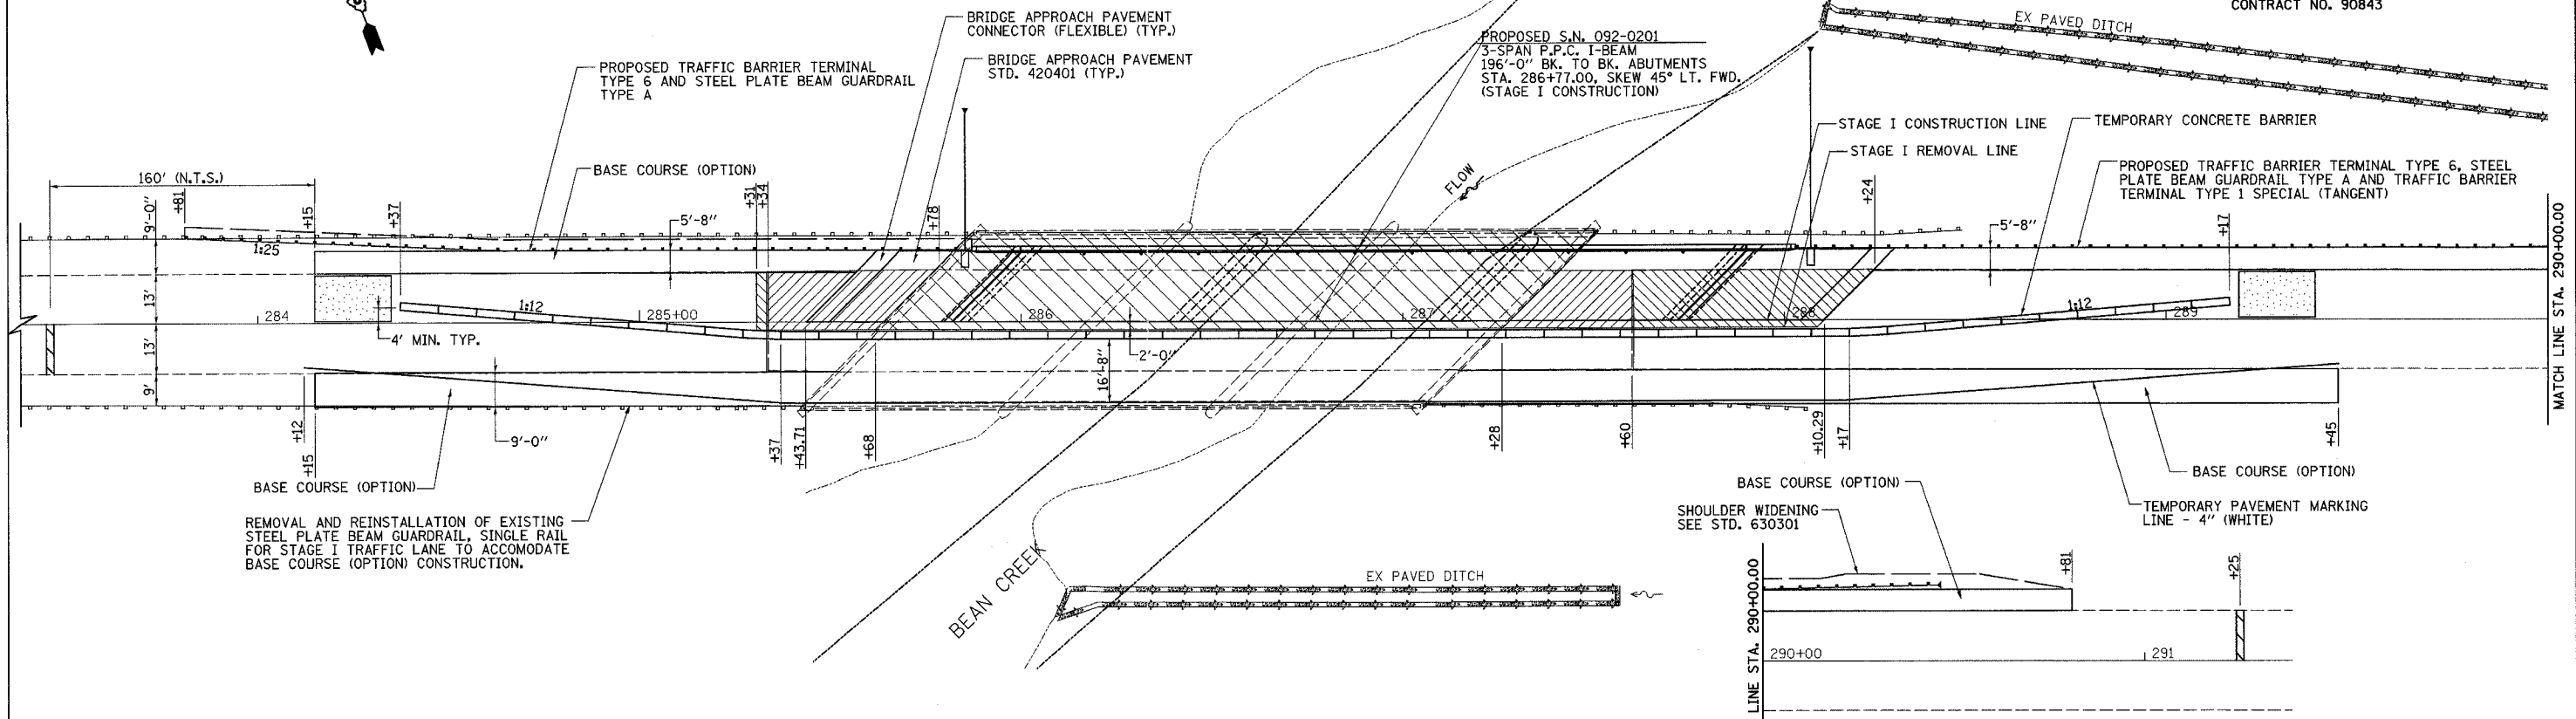

STAGE II

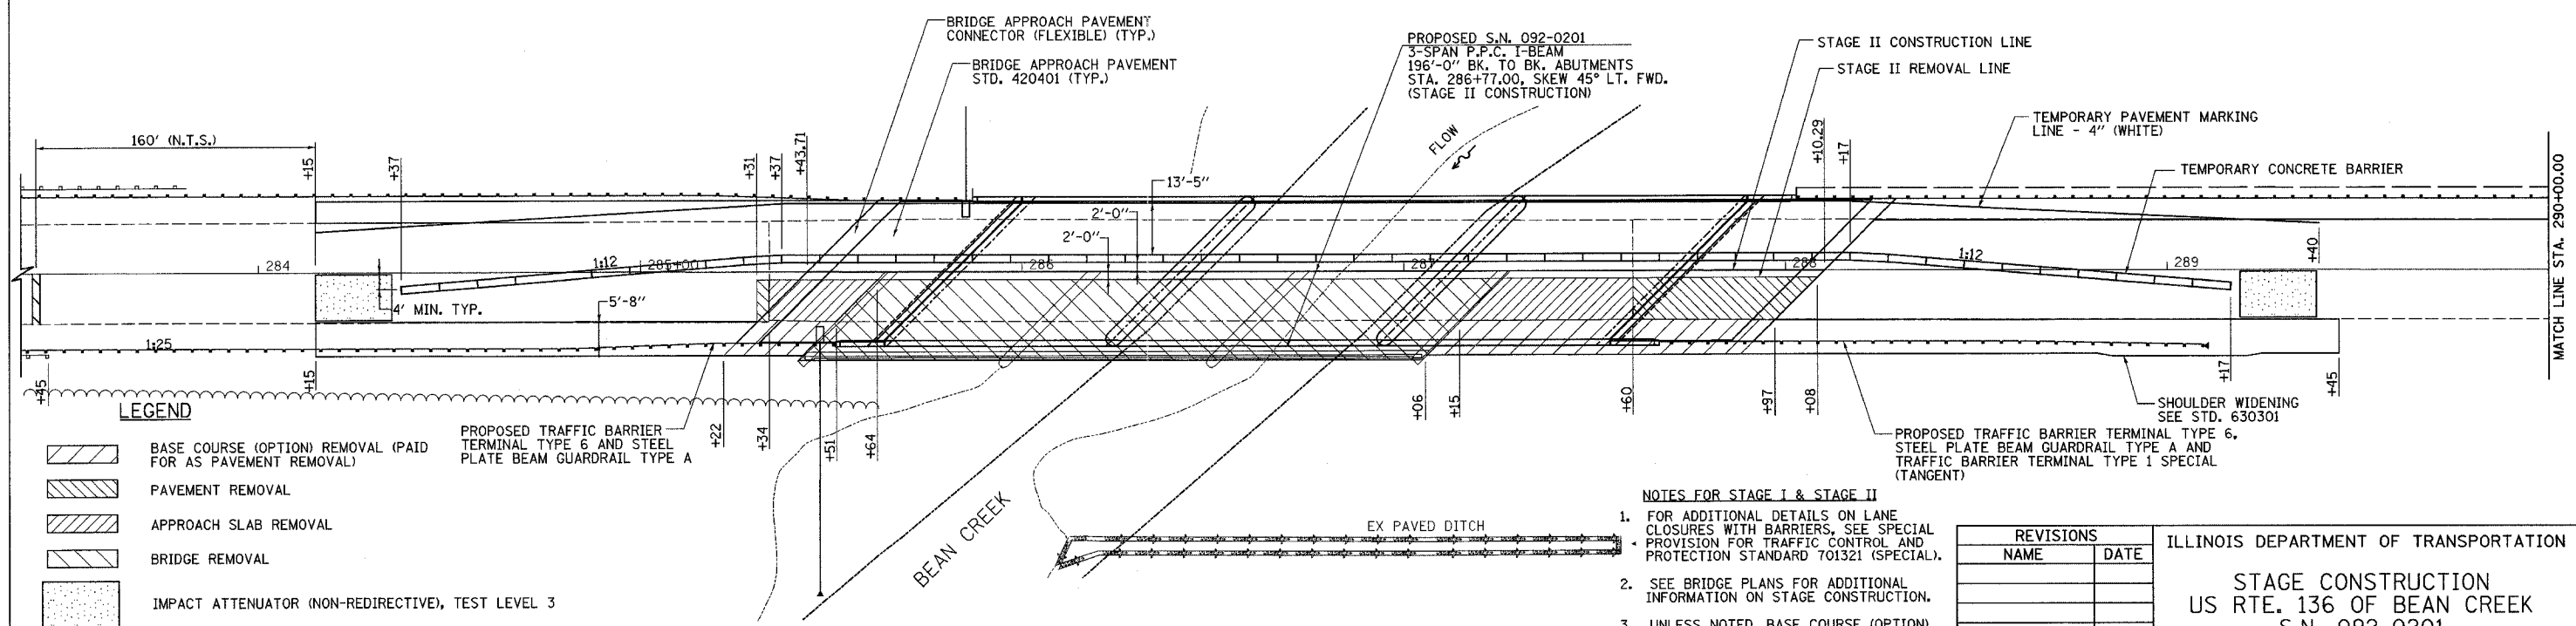

LEGEND

- BASE COURSE (OPTION) REMOVAL (PAID FOR AS PAVEMENT REMOVAL)
- PAVEMENT REMOVAL
- APPROACH SLAB REMOVAL
- BRIDGE REMOVAL
- IMPACT ATTENUATOR (NON-REDIRECTIVE), TEST LEVEL 3
- STOP BAR
- PROPOSED TRAFFIC BARRIER TERMINAL TYPE 6 AND STEEL PLATE BEAM GUARDRAIL TYPE A

- NOTES FOR STAGE I & STAGE II**
- FOR ADDITIONAL DETAILS ON LANE CLOSURES WITH BARRIERS, SEE SPECIAL PROVISION FOR TRAFFIC CONTROL AND PROTECTION STANDARD 701321 (SPECIAL).
 - SEE BRIDGE PLANS FOR ADDITIONAL INFORMATION ON STAGE CONSTRUCTION.
 - UNLESS NOTED, BASE COURSE (OPTION) TO REMAIN IN PLACE AFTER BRIDGE CONSTRUCTION IS COMPLETE.
 - TEMPORARY BRIDGE TRAFFIC SIGNALS NOT SHOWN, PAID FOR AS TEMPORARY BRIDGE TRAFFIC SIGNAL (SPECIAL) LOCATION 2.

REVISIONS	
NAME	DATE

ILLINOIS DEPARTMENT OF TRANSPORTATION

STAGE CONSTRUCTION
 US RTE. 136 OF BEAN CREEK
 S.N. 092-0201
 STA. 286+77.00

DATE 5/03

DRAWN BY MLO
 CHECKED BY SJK