


F.A.P. ROUTE	SECTION	COUNTY	TOTAL SHEETS	SHEET NO.
711	115RS-4, 116RS-2	VERMILION	34	1

\*115RS-4, 116RS-2  
 CONTRACT NO. 90865  
 D-95-003-97

STATE OF ILLINOIS  
 DEPARTMENT OF TRANSPORTATION  
 DIVISION OF HIGHWAYS  
**PLANS FOR PROPOSED  
 HIGHWAY IMPROVEMENT**


FOR INDEX OF SHEETS, SEE SHEET NO. 2  
 FOR SUMMARY OF QUANTITIES, SEE SHEET NO. 4-5

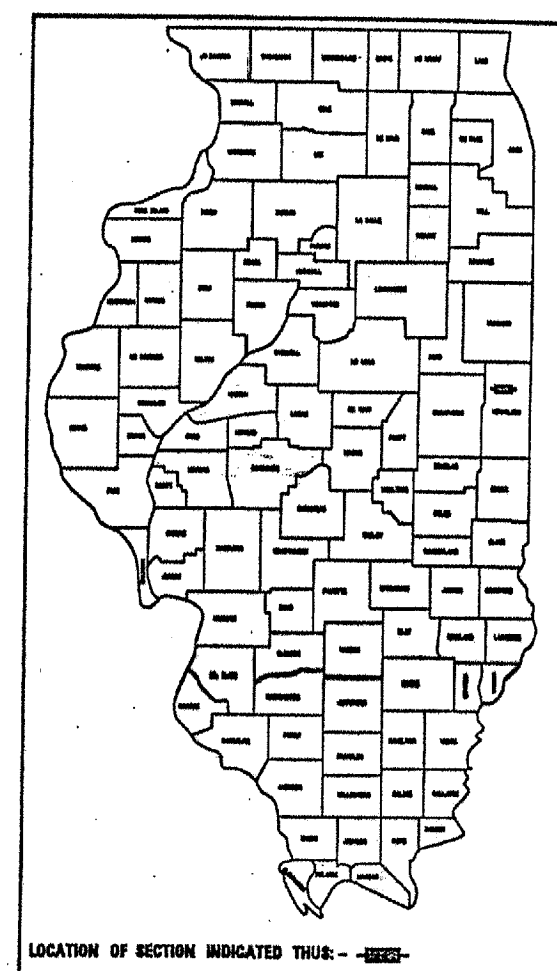

SCALES: NA  
**F.A.P. ROUTE 711 (U.S. ROUTE 136)  
 SECTION 115RS-4, 116RS-2  
 VERMILION COUNTY  
 PROJECT F -0711 (008)**

C-95-003-97

RESURFACING (3P) FROM IL ROUTE 49 TO IL ROUTE 1

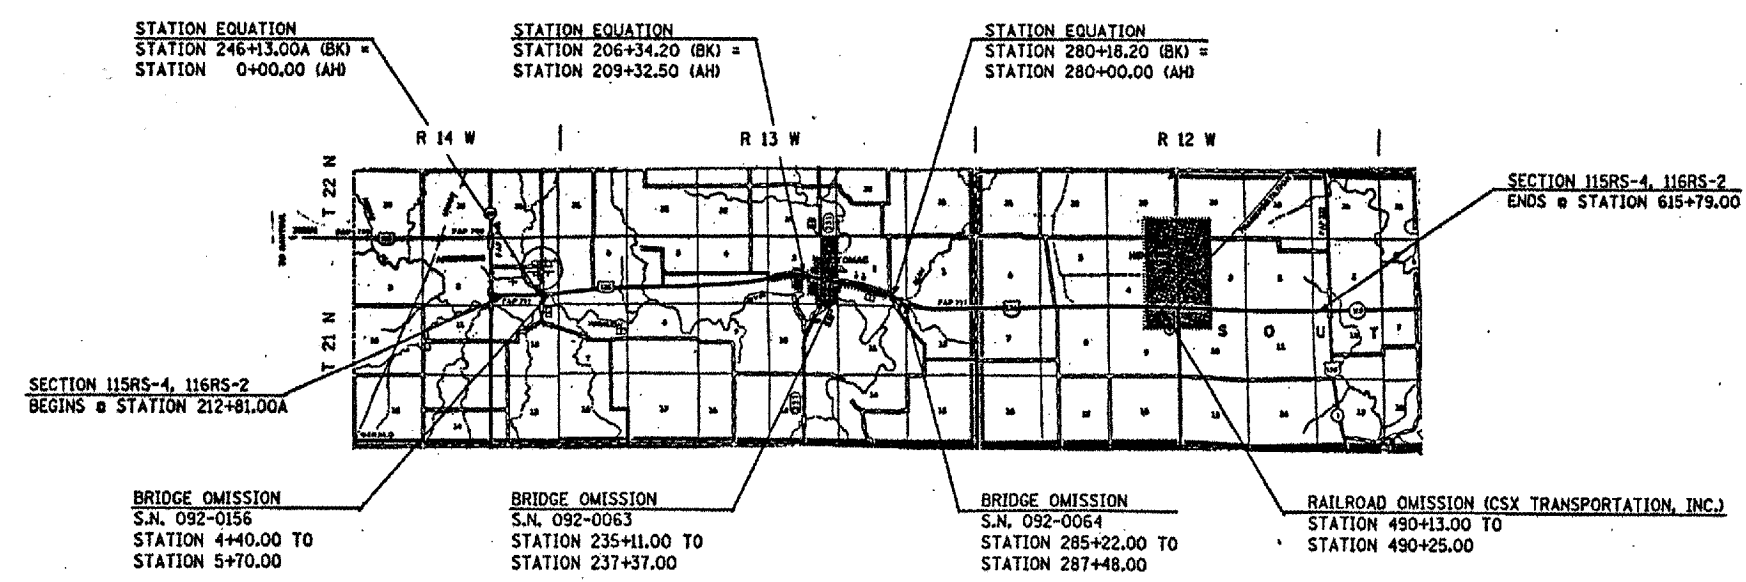

**CURRENT ADT:**  
 F. A. P. 711 (U. S. RTE 136) = 1,900 (2001)  
 THROUGH POTOMAC = 2,800 (2001)

**DESIGN DESIGNATION**  
 NA

STATE OF ILLINOIS  
 DEPARTMENT OF TRANSPORTATION  
 DIVISION OF HIGHWAYS

SUBMITTED 12/15, 20 04

*Joseph Cooper*  
 DEPUTY DIRECTOR OF HIGHWAYS, REGION THREE ENGINEER  
 February 4, 20 05

*Michael Hines*  
 ENGINEER OF DESIGN AND ENVIRONMENT  
 February 4, 20 05

*Victor Mader*  
 DIRECTOR OF HIGHWAYS, CHIEF ENGINEER

FOR UNDERGROUND UTILITY  
 LOCATIONS CALL  
 TOLL FREE J.U.L.I.E. TELEPHONE NO.  
 1-800-492-0123  
 MIDDLEFORK & SOUTH ROSS  
 TOWNSHIPS

CONTRACT NO. 90865

TOTAL LENGTH OF SECTION & PROJECT = 64,630.90 FEET = 12.241 MILES  
 NET LENGTH OF SECTION & PROJECT = 64,036.90 FEET = 12.128 MILES



PRINTED BY AUTHORITY OF THE STATE OF ILLINOIS

DESIGNER: GREG EAGLIN  
 SQUAD LEADER: CHRIS GREESON  
 PROJECT ENGINEER: KENSIL A. GARNETT  
 (217)465-4181