


EXISTING TYPICAL CROSS SECTION (C)

STATION TO STATION
 (B) 190+10.20 TO 209+45.00 (D) STATION EQUATION: 206+34.20 (BACK) = 209+32.50 (AHEAD)

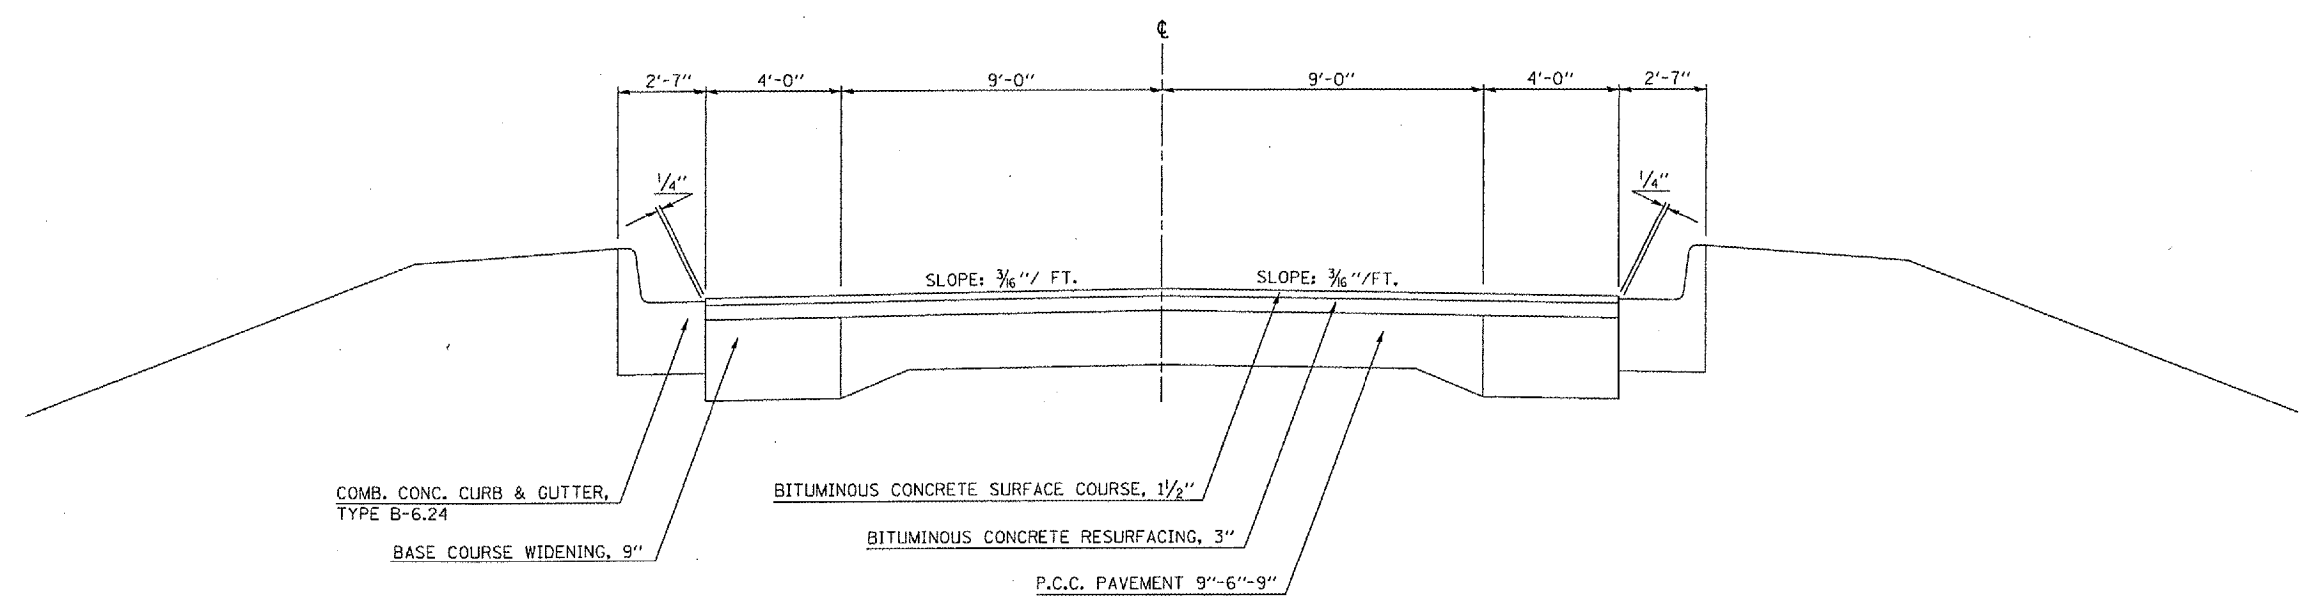

NOTE: EXISTING PAVEMENT TAPERS FROM 13'-0" LT. AT STA. 204+62.50 TO 21'-0" LT. AT STA. 209+45.00

EXISTING TYPICAL CROSS SECTION (D)

STATION TO STATION
 (C) 209+45.00 TO 217+05.00 (E)
 (E) 223+00.00 TO 230+60.00 (F)

