


### EXISTING TYPICAL CROSS SECTION (E)


STATION TO STATION  
 ① 217+05.00 223+00.00 ①

\*115RS-4, 116RS-2  
 CONTRACT NO. 90865

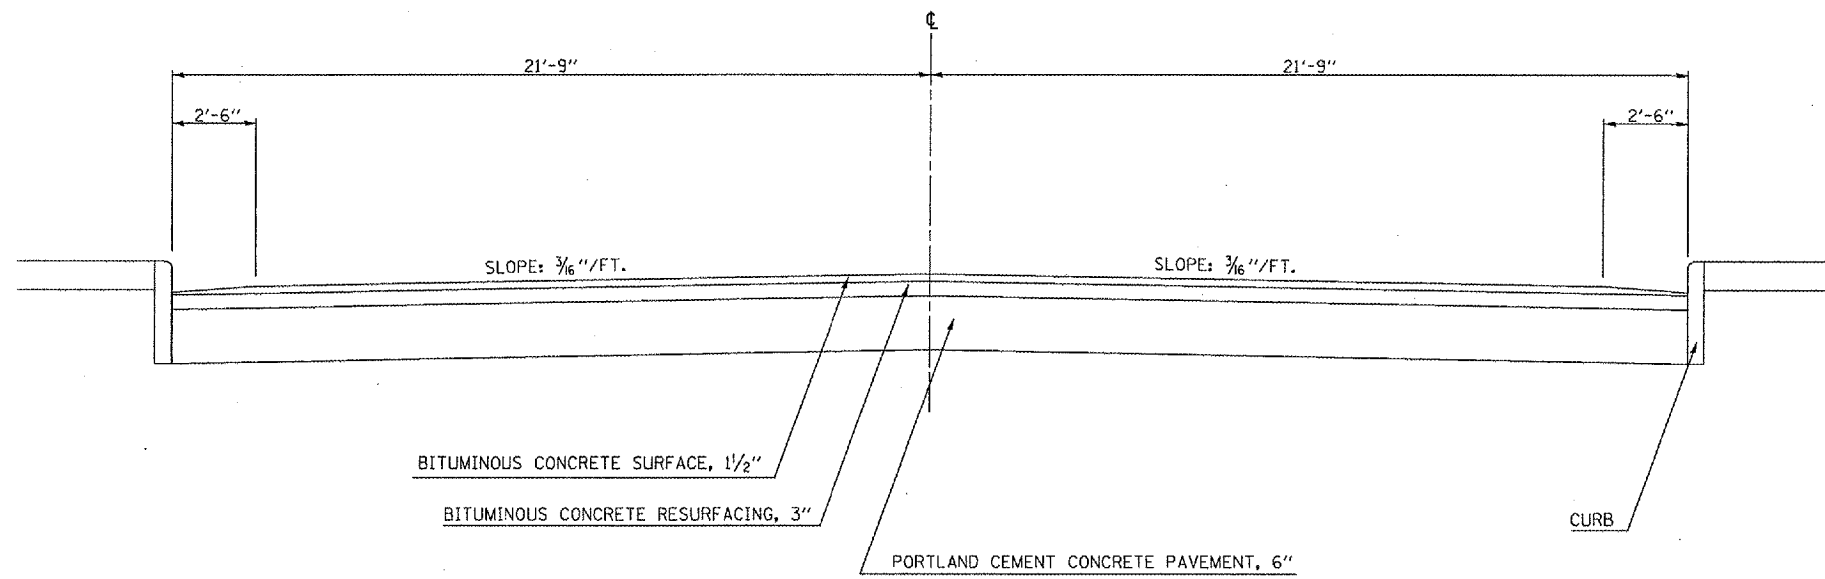

### EXISTING TYPICAL CROSS SECTION (F)

STATION TO STATION  
 ① 230+60.00 233+34.80 ①

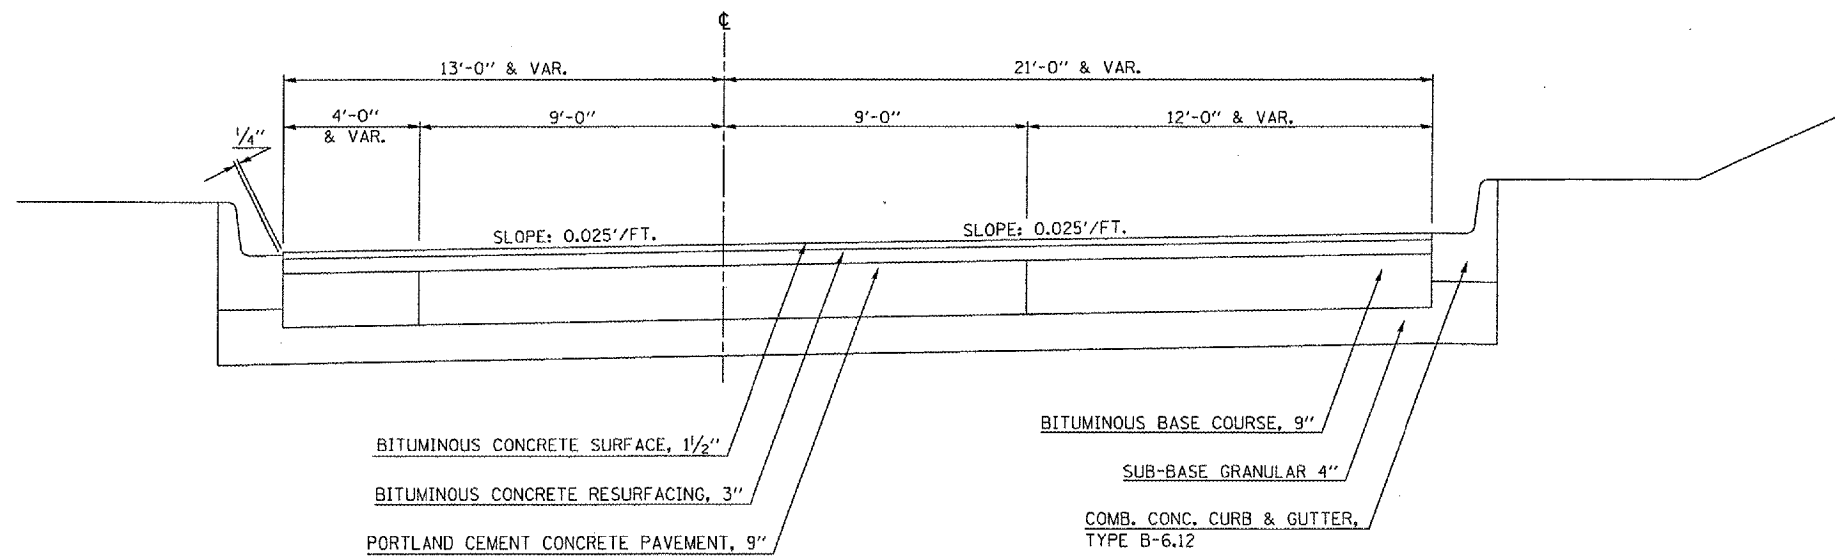

NOTE: EXISTING PAVEMENT TAPERS FROM 21' -0" RT. AT STATION 230+60.00 TO 15' -6" RT. AT STATION 233+34.80