



BUTT JOINT DETAIL AT BEGINNING OF PROJECT

STATION 212 + 81.00A

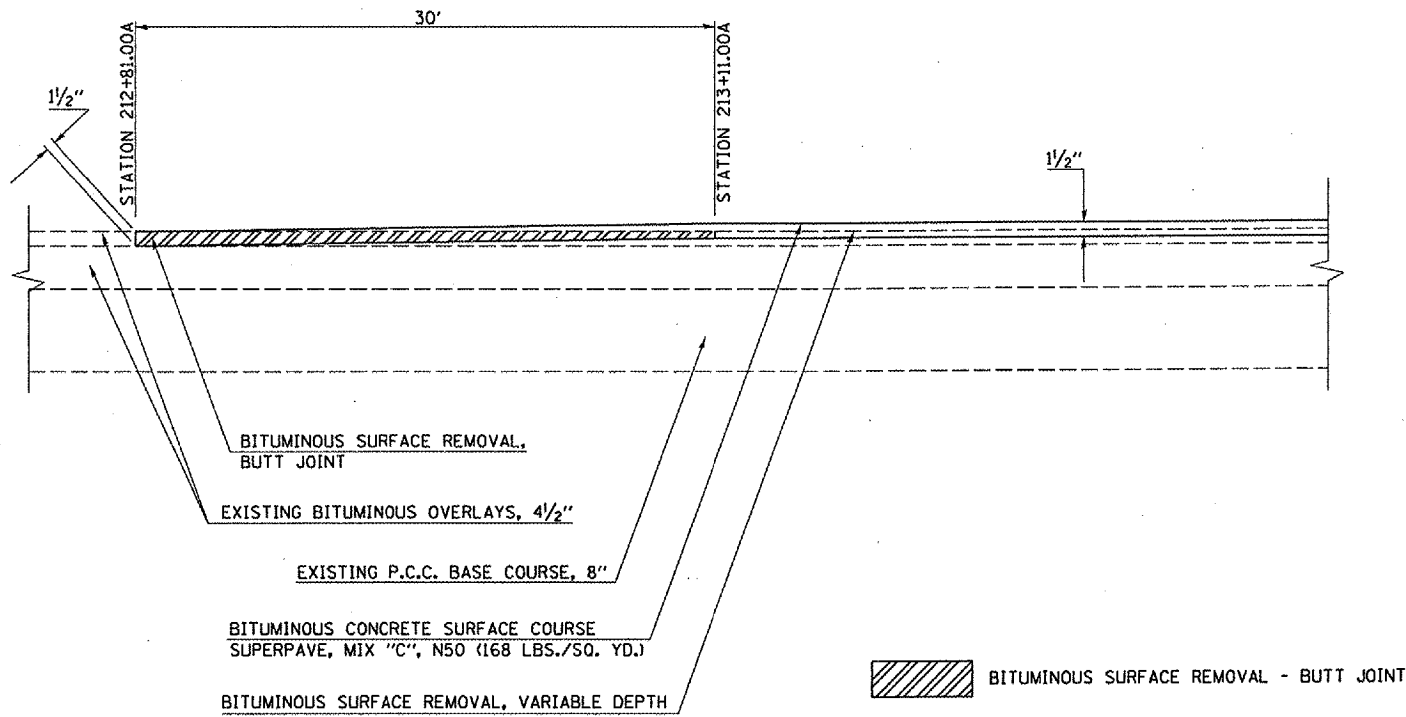


BUTT JOINT DETAIL AT END OF PROJECT

STATION 615 + 79.00

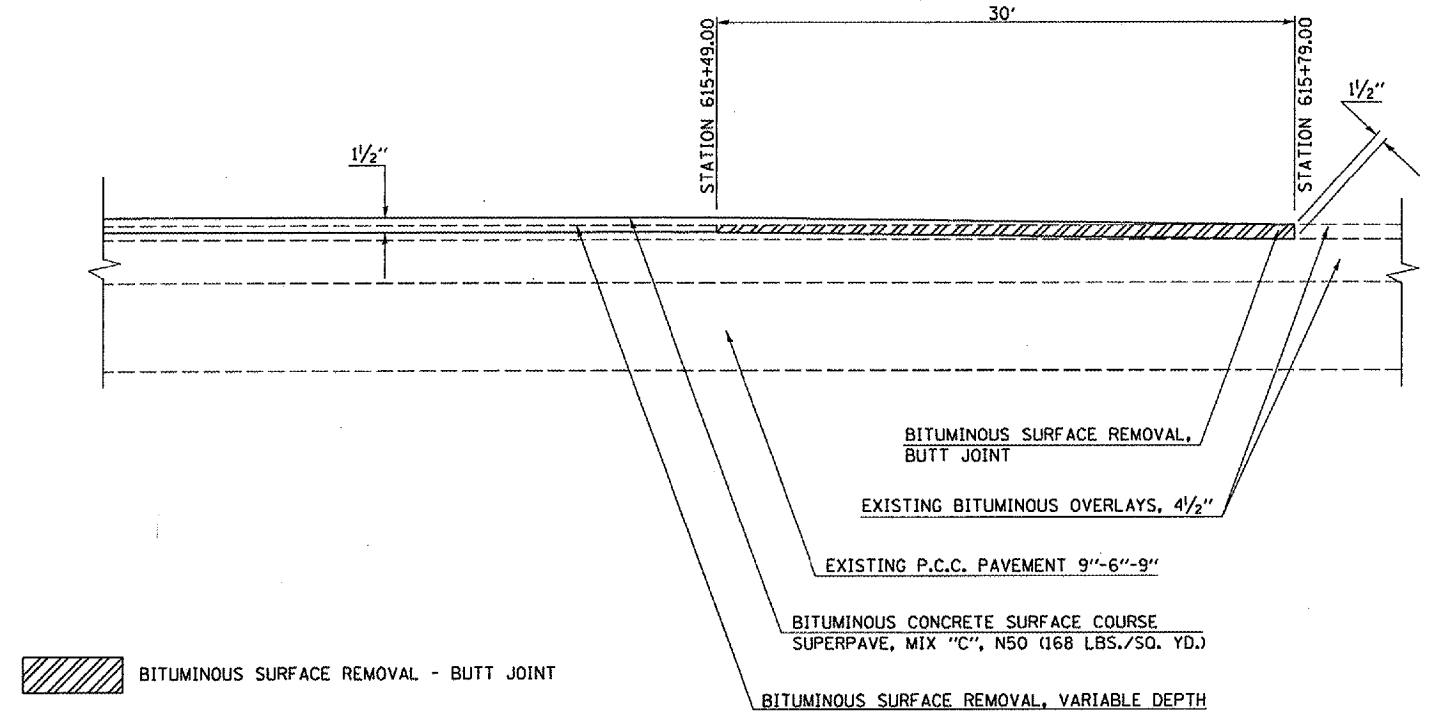

TRANSITION DETAIL AT CURB AND GUTTER INLAY AREAS

STATION 190 + 10.20

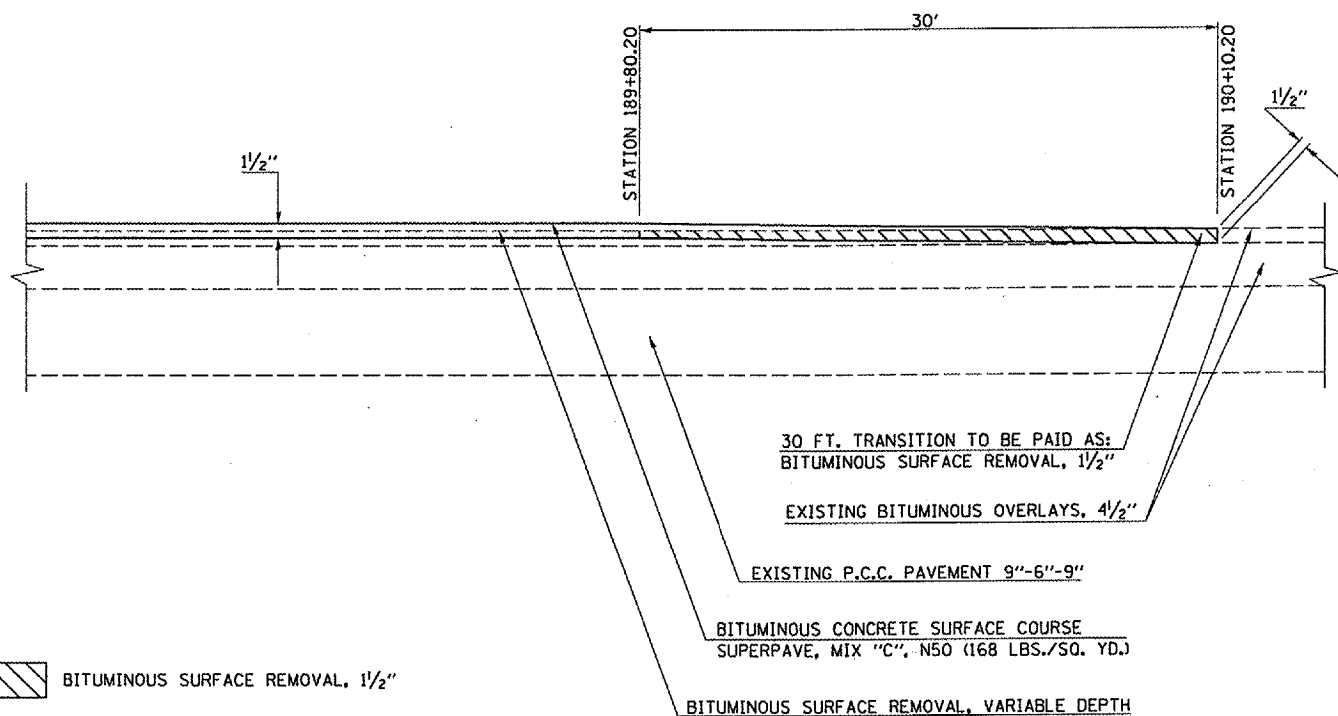

TRANSITION DETAIL AT CURB AND GUTTER INLAY AREAS

STATION 233 + 34.80

