


EXISTING TYPICAL CROSS SECTION

F.A.P. RTE.	SECTION	COUNTY	TOTAL SHEETS	SHEET NO.
71	(11,12)RS-2	DEWITT	53	8

CONTRACT NO. 90867

STATION	TO	STATION
451+94.09		601+89.60
620+72.43		623+21.00
650+15.60		650+33.95 BK
650+30.70 AH		717+52.49
726+50.09		743+39.64
755+55.50		768+69.87
779+88.67		789+06.80
791+61.40		887+16.67 BK
*887+16.00 AH		929+97.60
929+97.60 LT.		*933+36.90 LT.
933+36.90		970+49.68 BK
970+42.50 AH		975+16.82

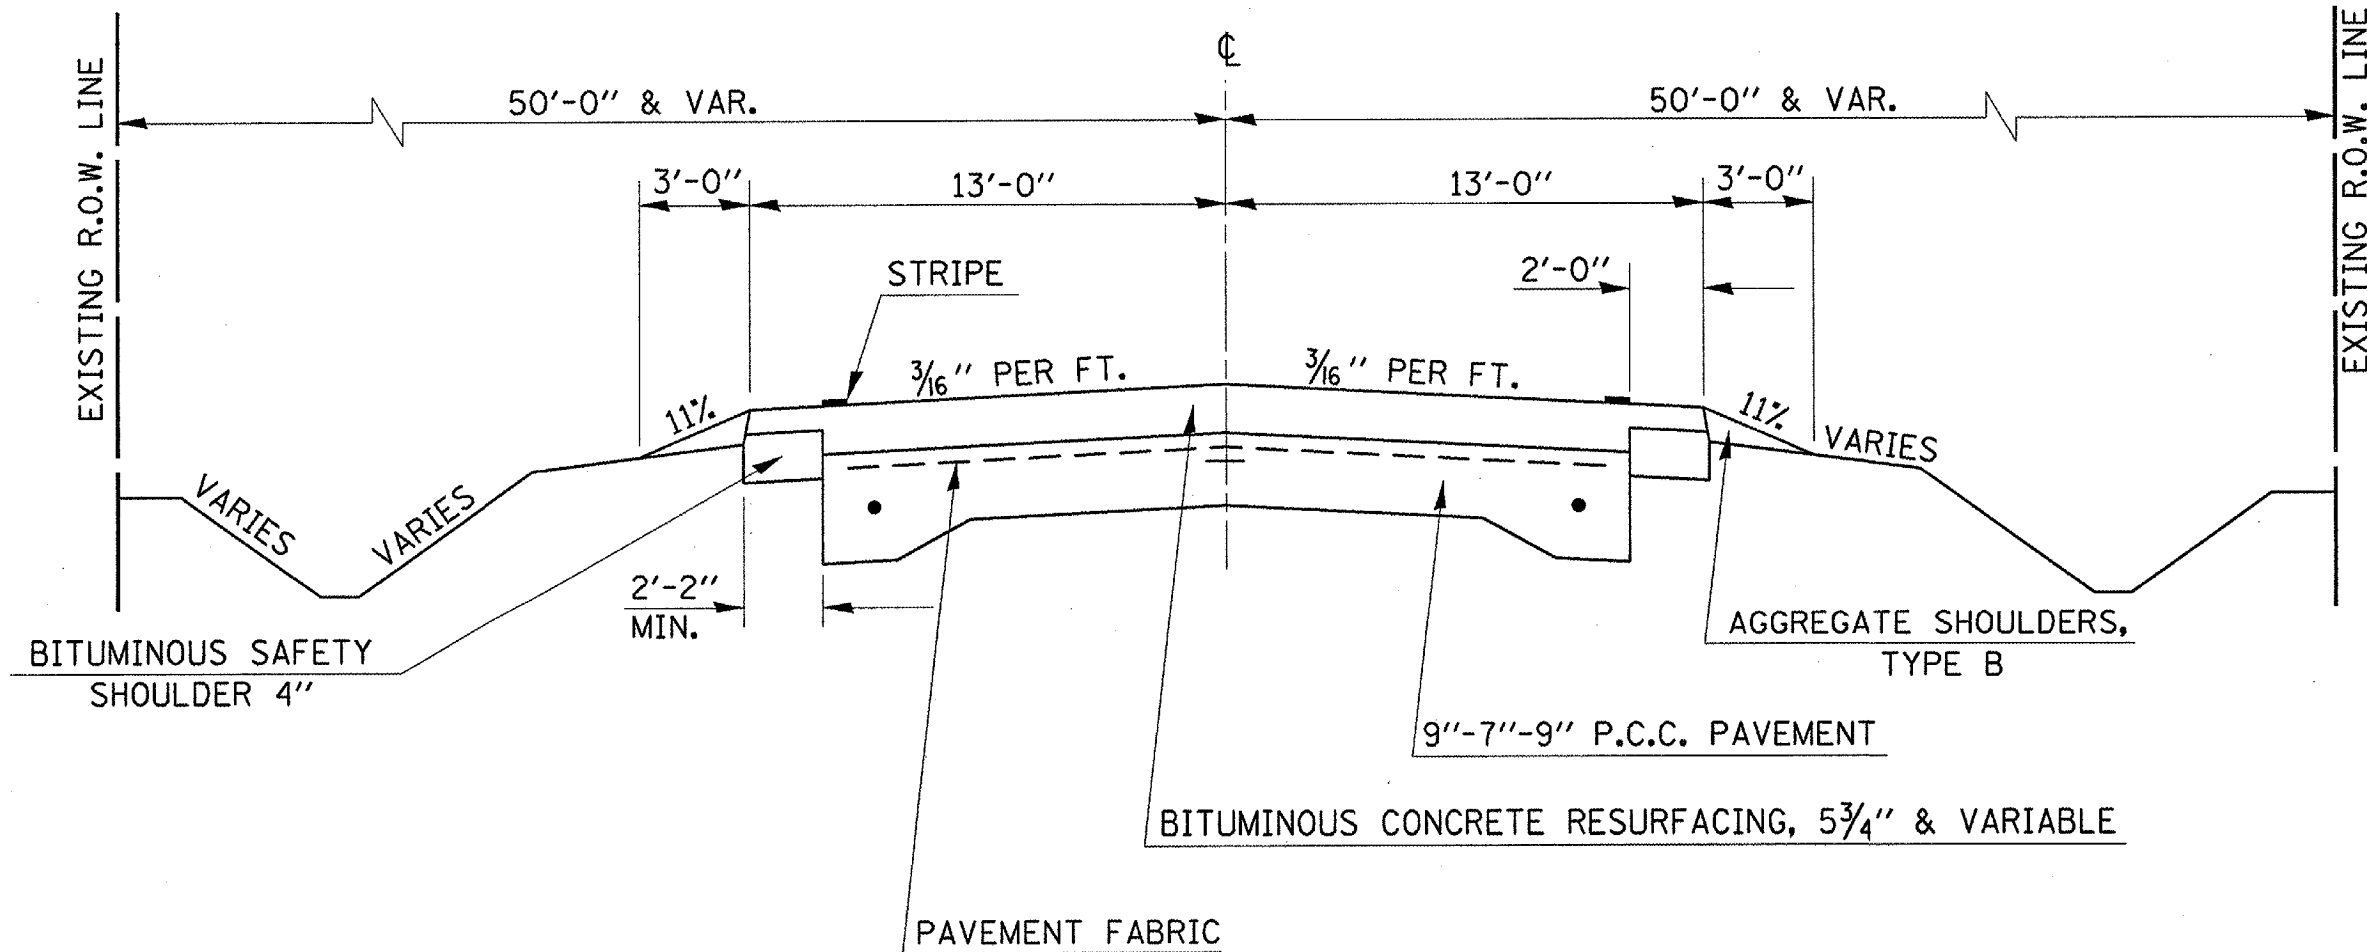

* TYPE A GUTTER (MODIFIED) ON RT. SIDE
SEE EXISTING TYPICAL CROSS SECTION
SHEET 11 OF 52