


# ② PROPOSED TYPICAL CROSS SECTION ②

F.A.P. RTE.	SECTION	COUNTY	TOTAL SHEETS	SHEET NO.
71	(11,12)RS-2	DEWITT	53	17

CONTRACT NO. 90867

STATION                      TO                      STATION                       
 ① 601+89.60                      620+72.43 ①  
 ① 789+06.80                      791+61.40 ①

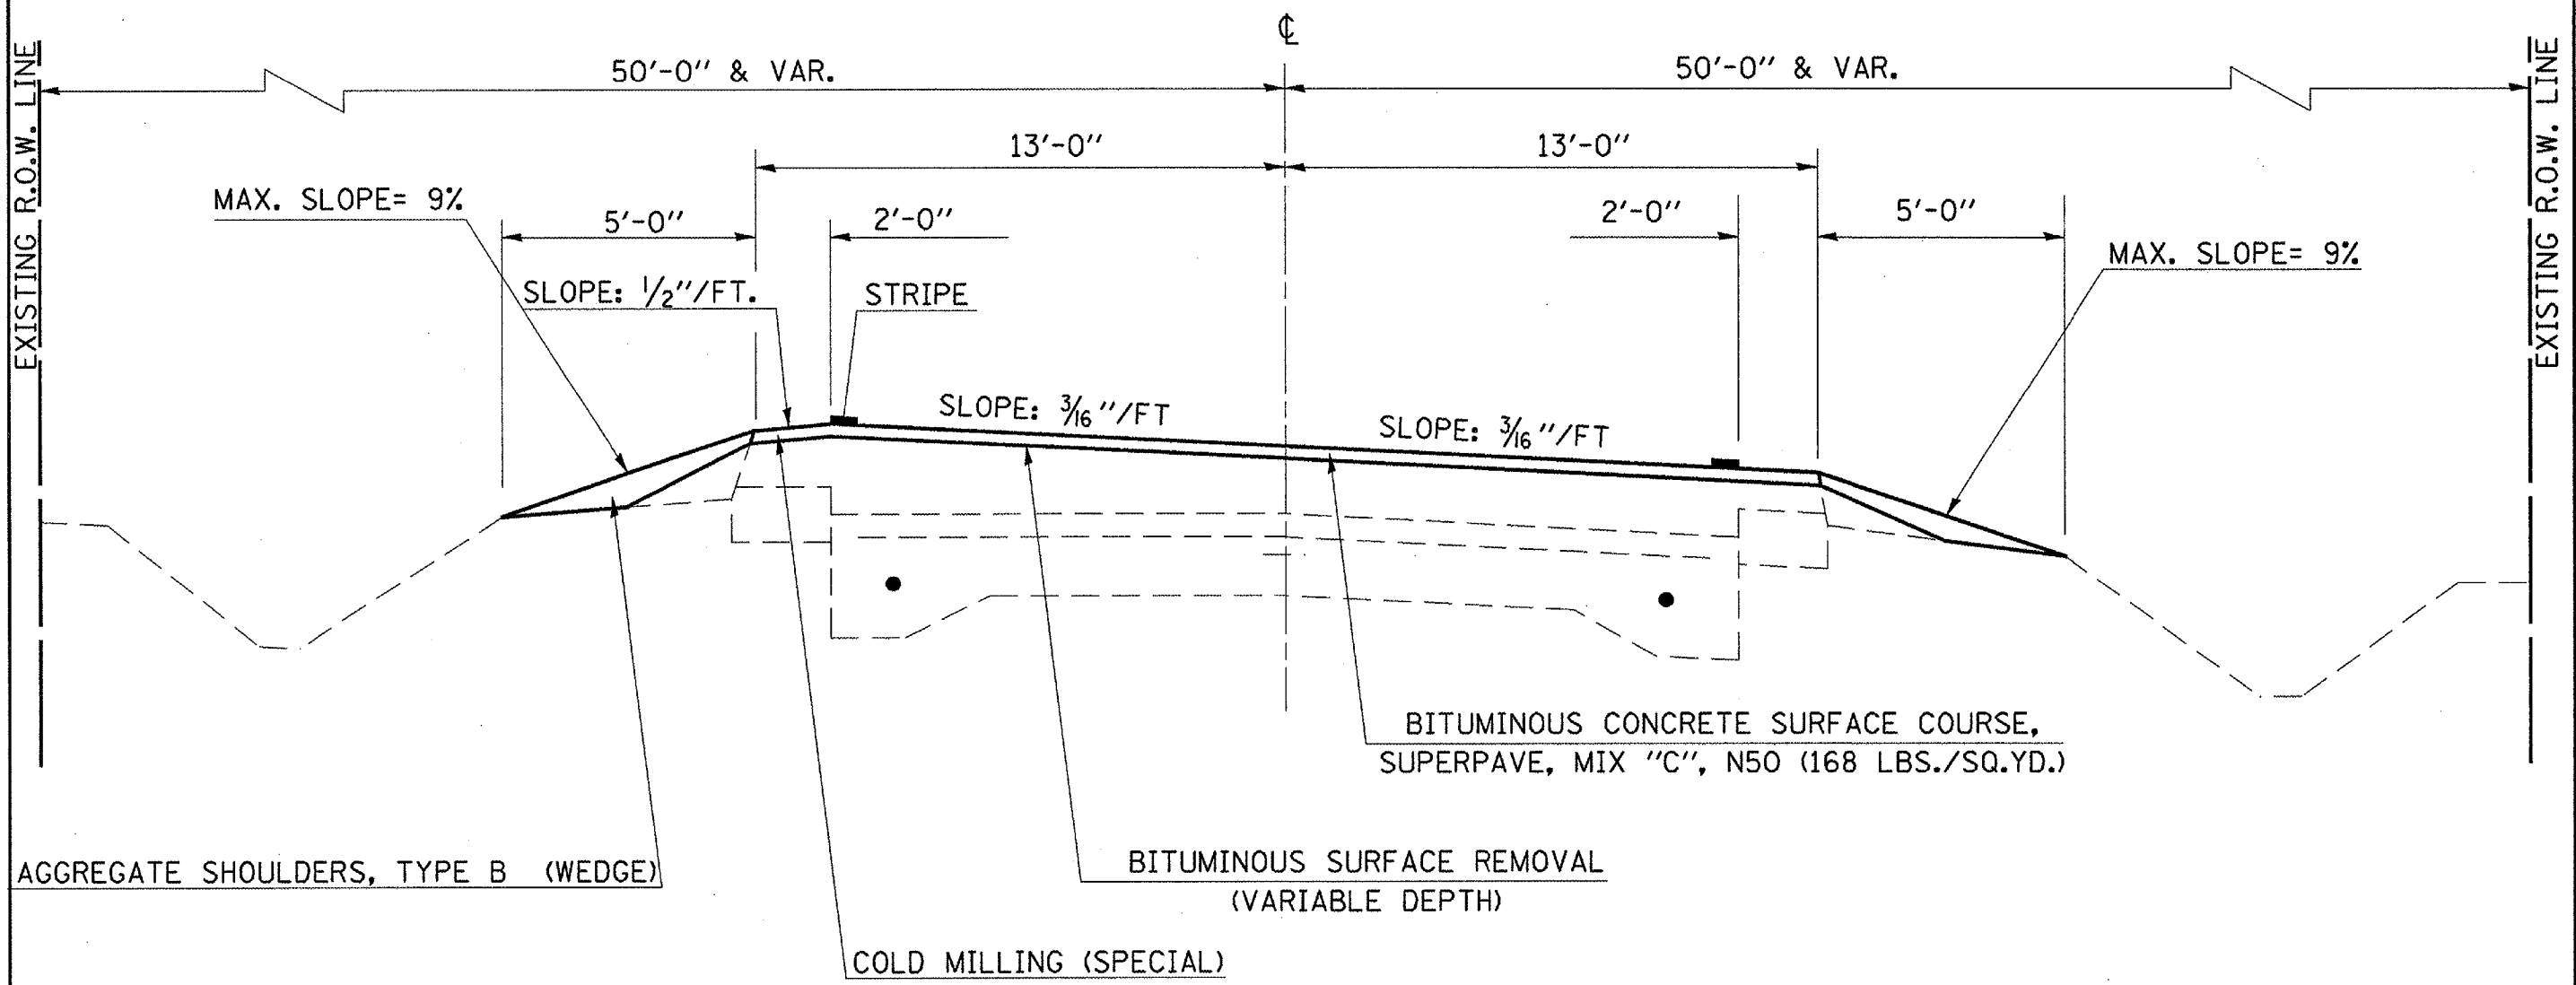

**SUPERELEVATION TRANSITION:**

STATION 601+89.60	TO	STATION 604+29.60
STATION 618+33.40	TO	STATION 619+13.40 BK
STATION 619+12.43 AH	TO	STATION 620+72.43
STATION 789+06.80	TO	STATION 789+86.80 BK
STATION 790+01.40 AH	TO	STATION 791+61.40