


F.A.P. RTE.	SECTION	COUNTY	TOTAL SHEETS	SHEET NO.
71	01J2RS-2	DEWITT	53	51

CONTRACT NO. 90867

TYPICAL APPLICATIONS OF PAVEMENT MARKINGS AND MARKERS

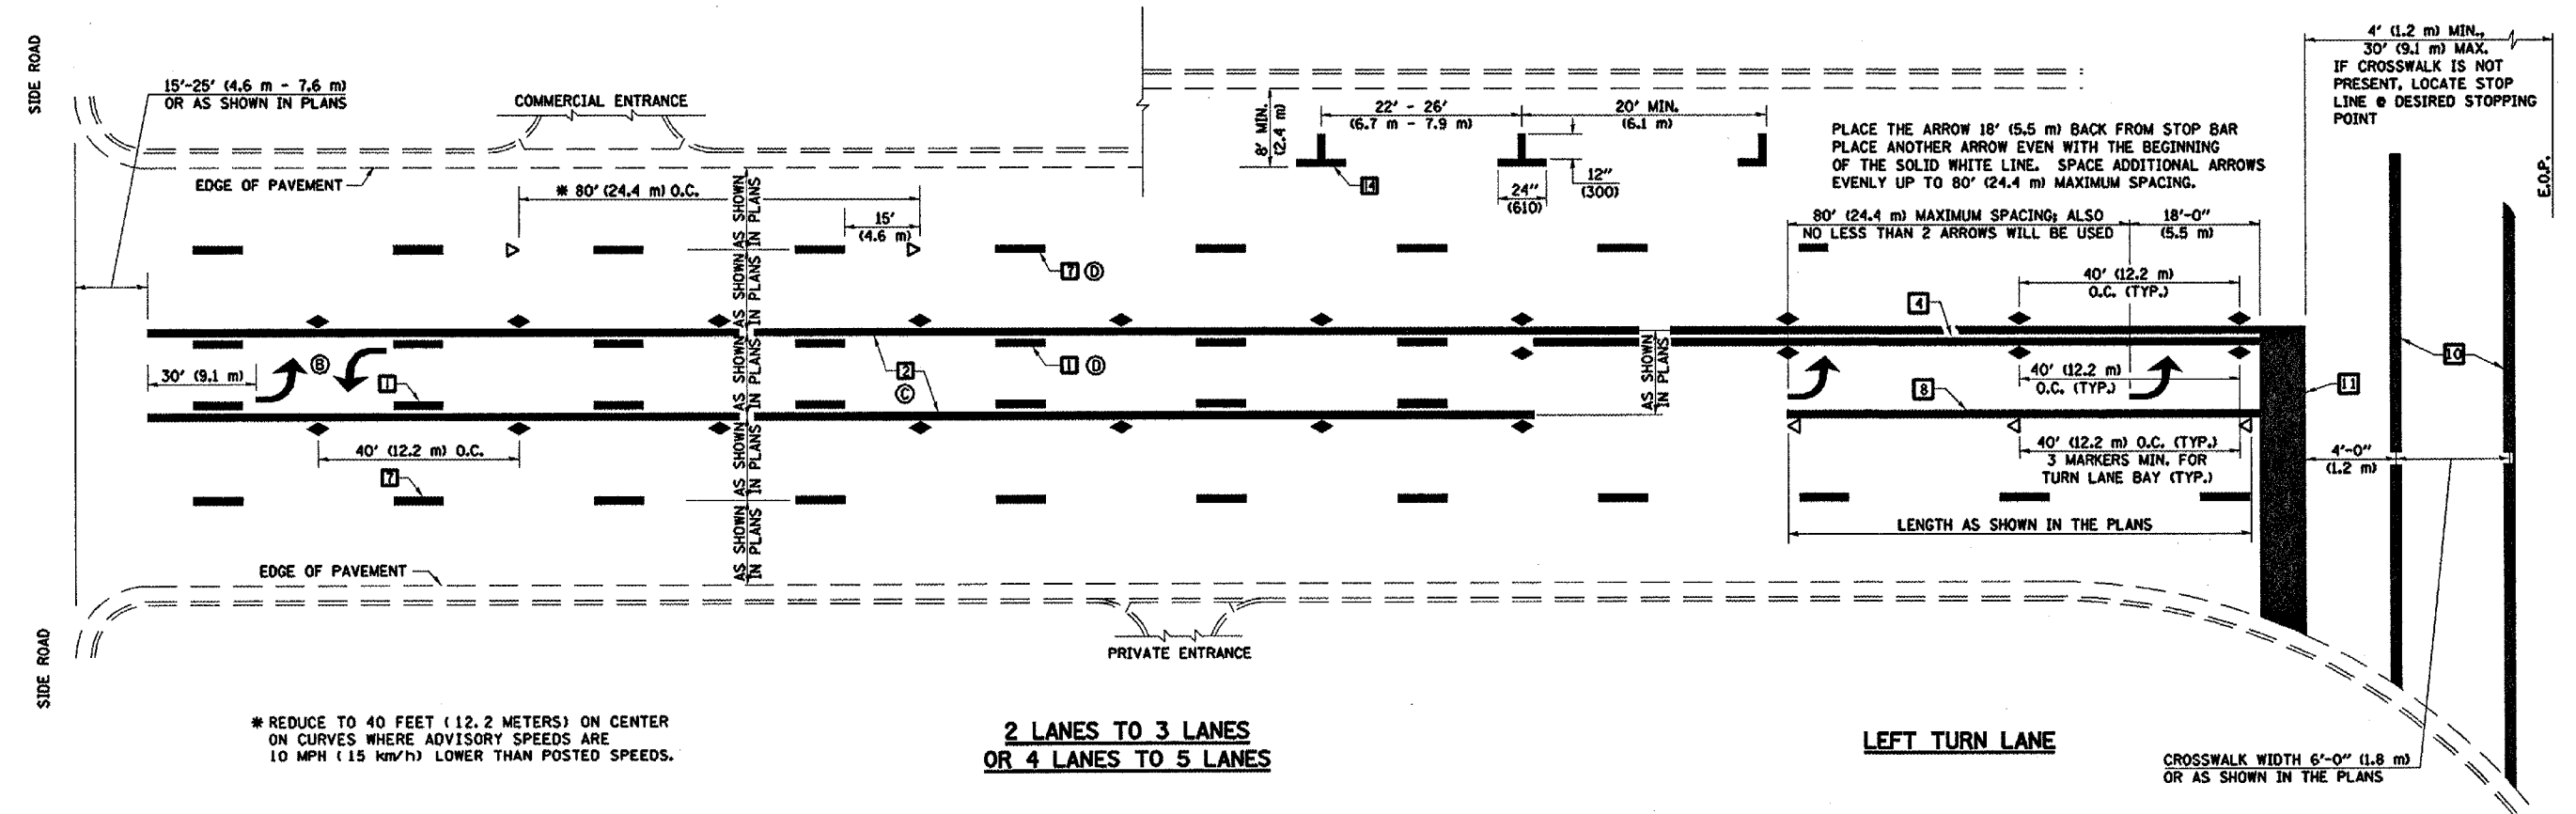

* REDUCE TO 40 FEET (12.2 METERS) ON CENTER ON CURVES WHERE ADVISORY SPEEDS ARE 10 MPH (15 km/h) LOWER THAN POSTED SPEEDS.

**2 LANES TO 3 LANES
OR 4 LANES TO 5 LANES**

LEFT TURN LANE

**CROSSWALK WIDTH 6'-0" (1.8 m)
OR AS SHOWN IN THE PLANS**

SHEET 2 OF 3

NAME	DATE	REVISIONS
DESIGNED	J.M.H. 5/98	
CHECKED	FMS 6/98	NAME DATE
CADD NO.	F-5.25	GEOMETRICS/K.A.G. 07/02
		K.A.G. 08/04

ALL DIMENSIONS ARE IN INCHES (MILLIMETERS) UNLESS OTHERWISE SHOWN.