
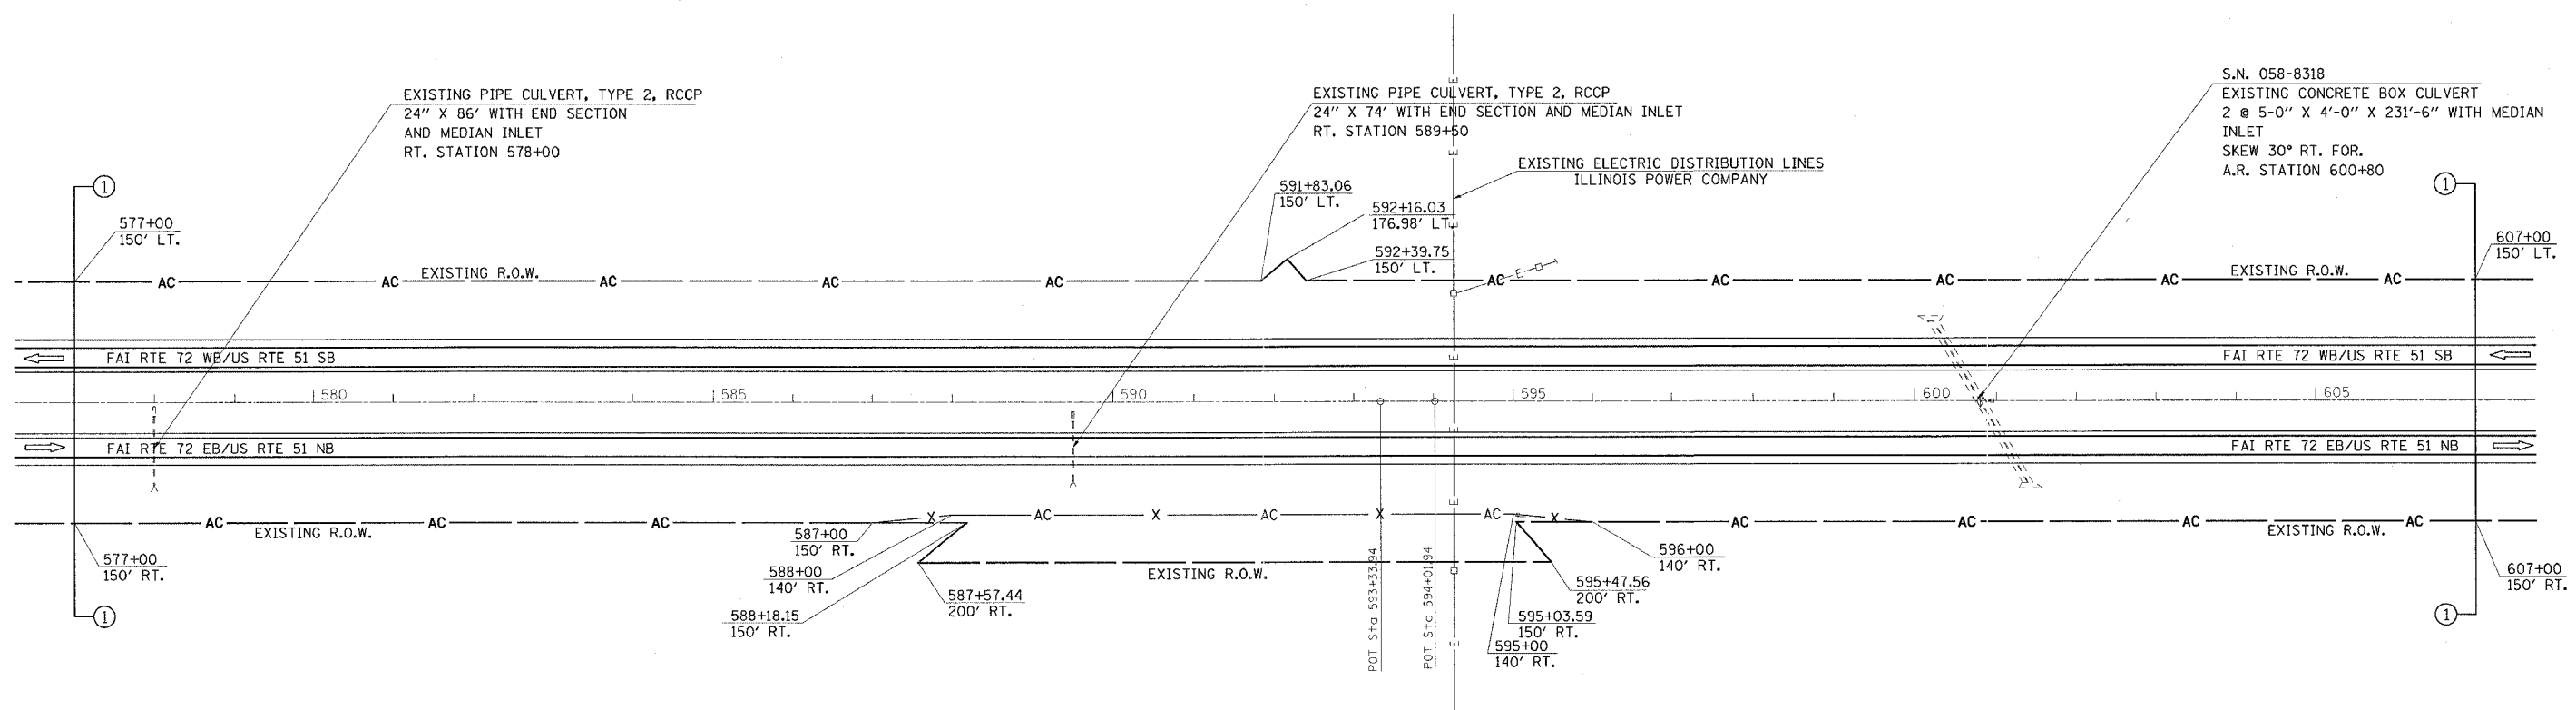


F.A.I. RTE.	SECTION	COUNTY	TOTAL SHEETS	SHEET NO.
72	*	MACON	135	33

STA. 577+00 TO STA. 607+00
 FED. ROAD DIST. NO. ILLINOIS FED. AID PROJECT

• (58-62.58-62-1.58-63)RS
 CONTRACT NO. 90879

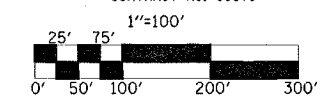

LEGEND	
	BITUMINOUS SURFACE REMOVAL-BUTT JOINT
	P.C.C. SURFACE REMOVAL-BUTT JOINT

REVISIONS	
NAME	DATE

ILLINOIS DEPARTMENT OF TRANSPORTATION

SCALE: _____ DRAWN BY _____
 DATE _____ CHECKED BY _____

SEC. 1, T. 16 N., R. 1 E., 3RD P.M.

STA. 577+00 TO 607+00