
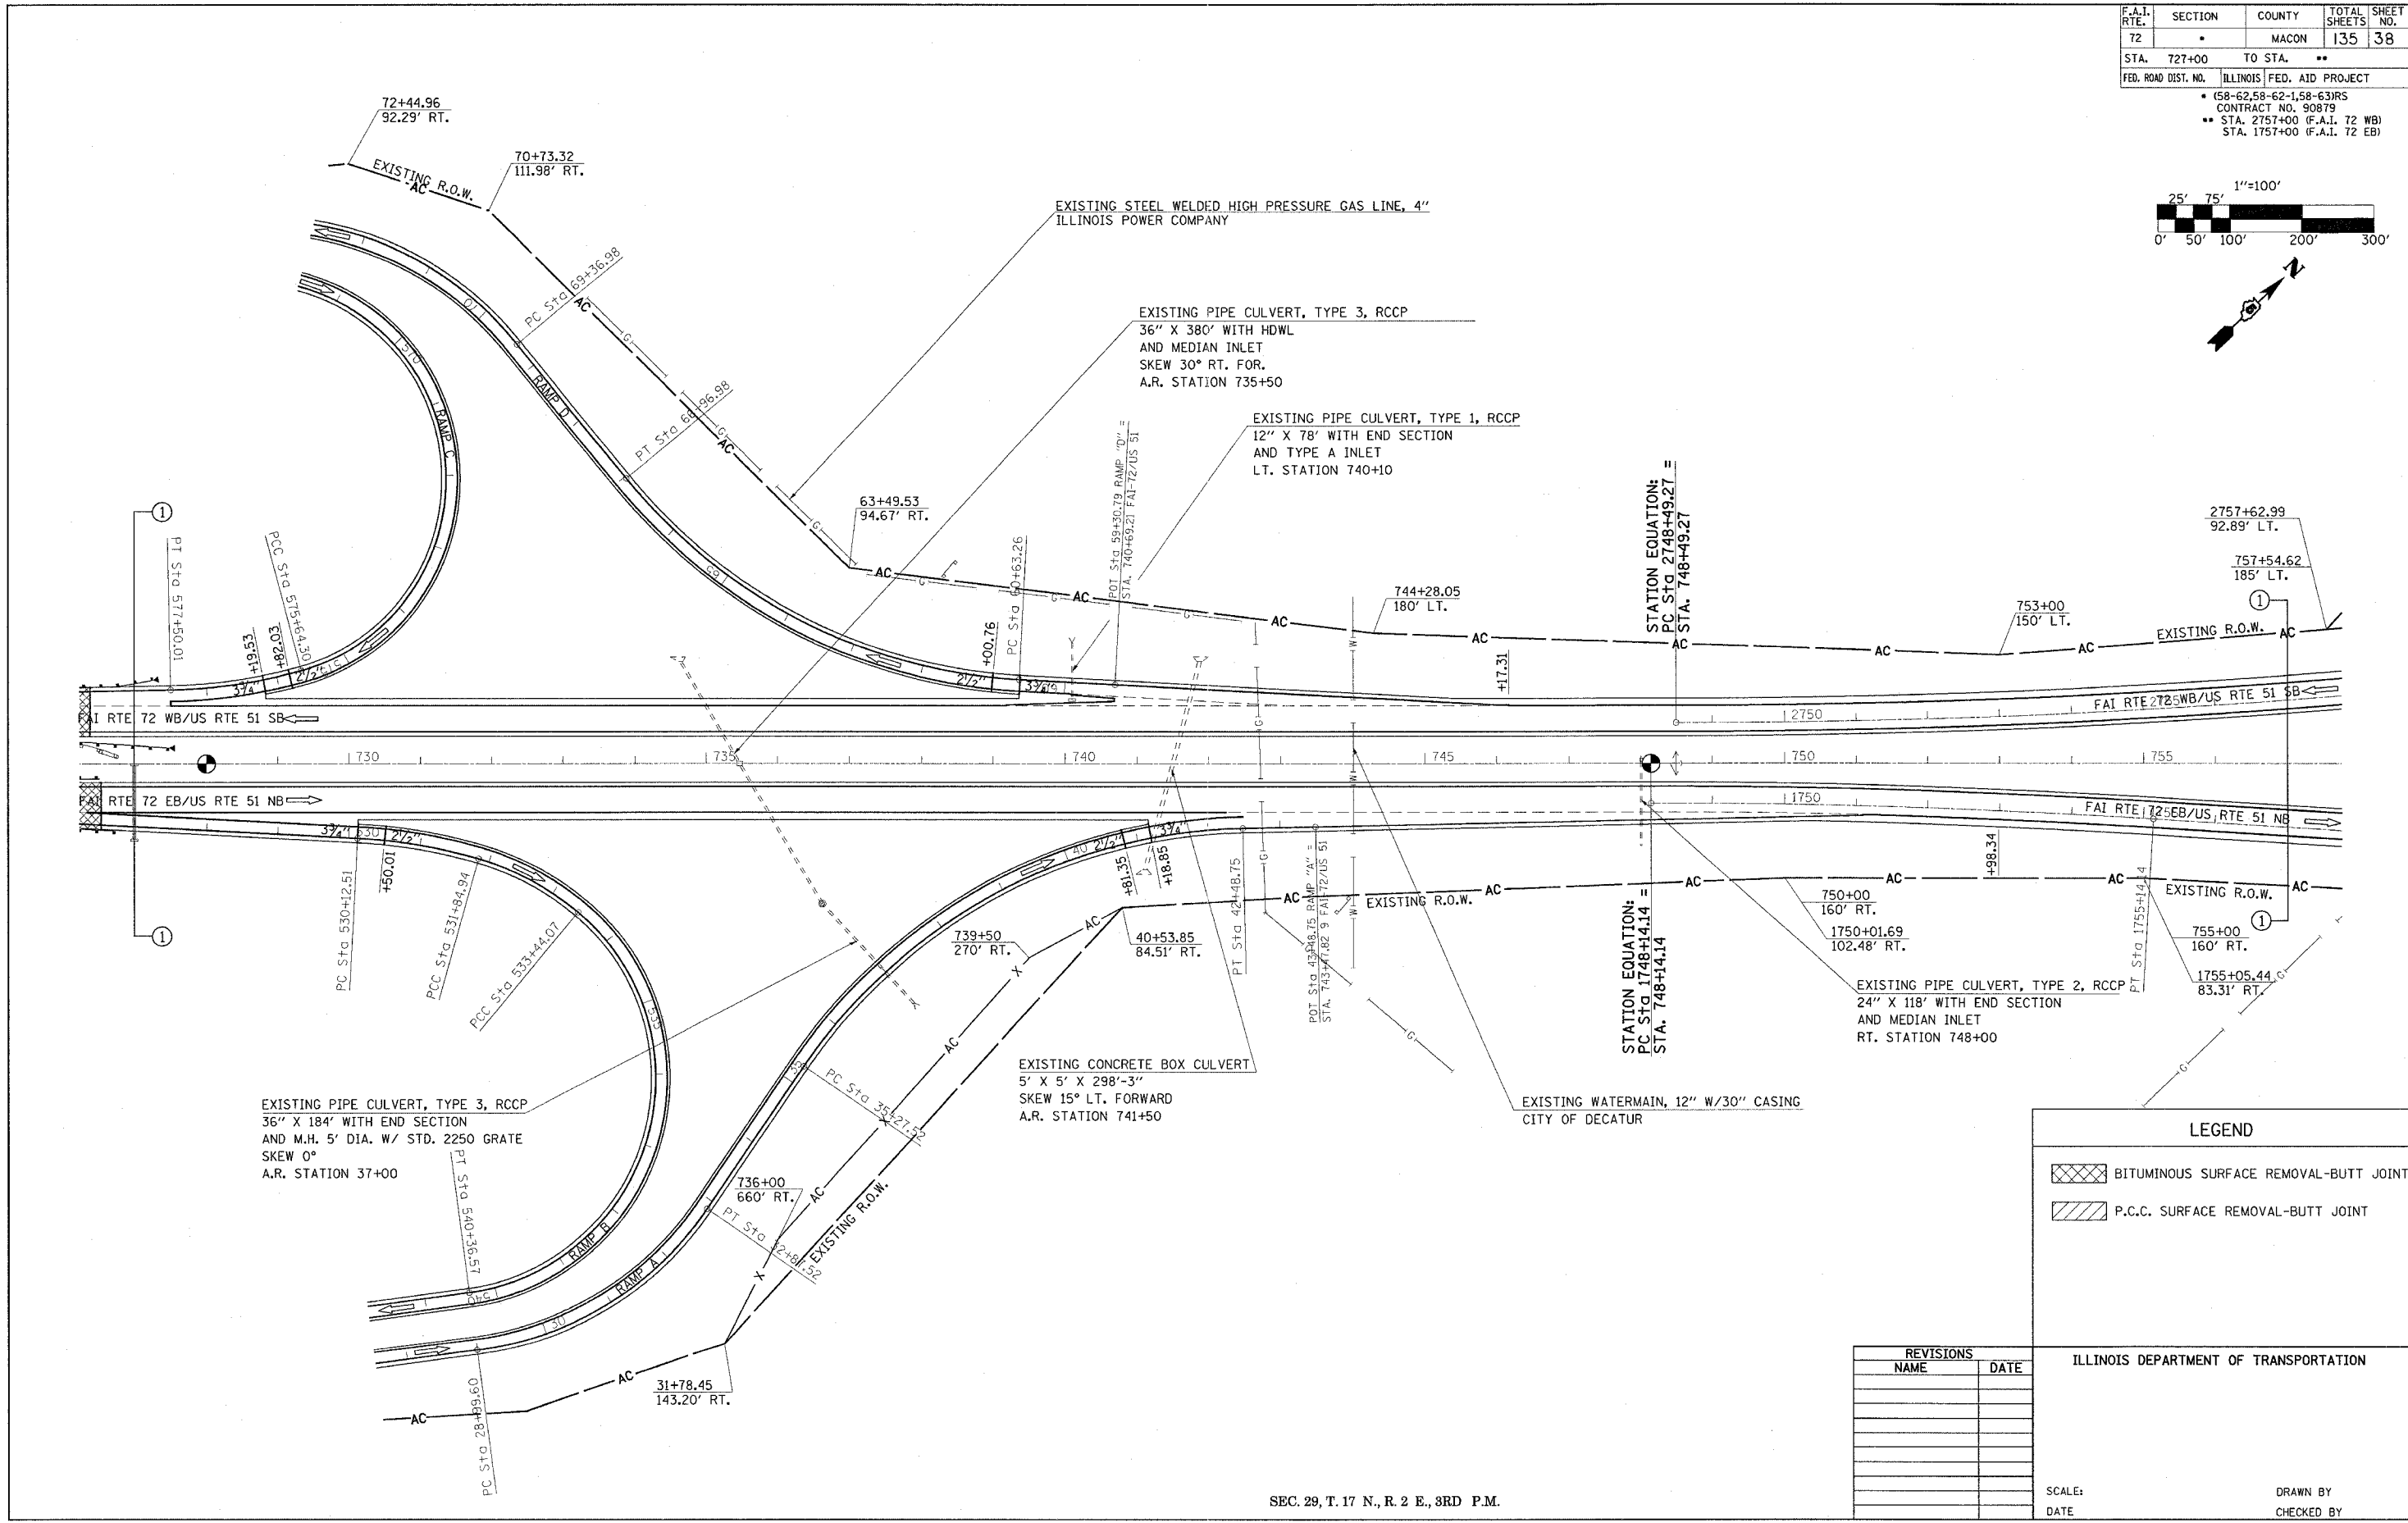


F.A.I. RTE.	SECTION	COUNTY	TOTAL SHEETS	SHEET NO.
72		MACON	135	38
STA. 727+00	TO STA.		**	
FED. ROAD DIST. NO. ILLINOIS FED. AID PROJECT				
(58-62,58-62-1,58-63)RS CONTRACT NO. 90879 ** STA. 2757+00 (F.A.I. 72 WB) STA. 1757+00 (F.A.I. 72 EB)				

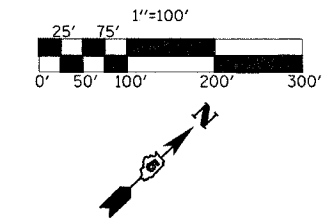

- BITUMINOUS SURFACE REMOVAL-BUTT JOINT
- P.C.C. SURFACE REMOVAL-BUTT JOINT

REVISIONS	
NAME	DATE

ILLINOIS DEPARTMENT OF TRANSPORTATION

SCALE: \_\_\_\_\_ DRAWN BY \_\_\_\_\_

DATE: \_\_\_\_\_ CHECKED BY \_\_\_\_\_

SEC. 29, T. 17 N., R. 2 E., 3RD P.M.

STA. 728+00 TO 757+00