
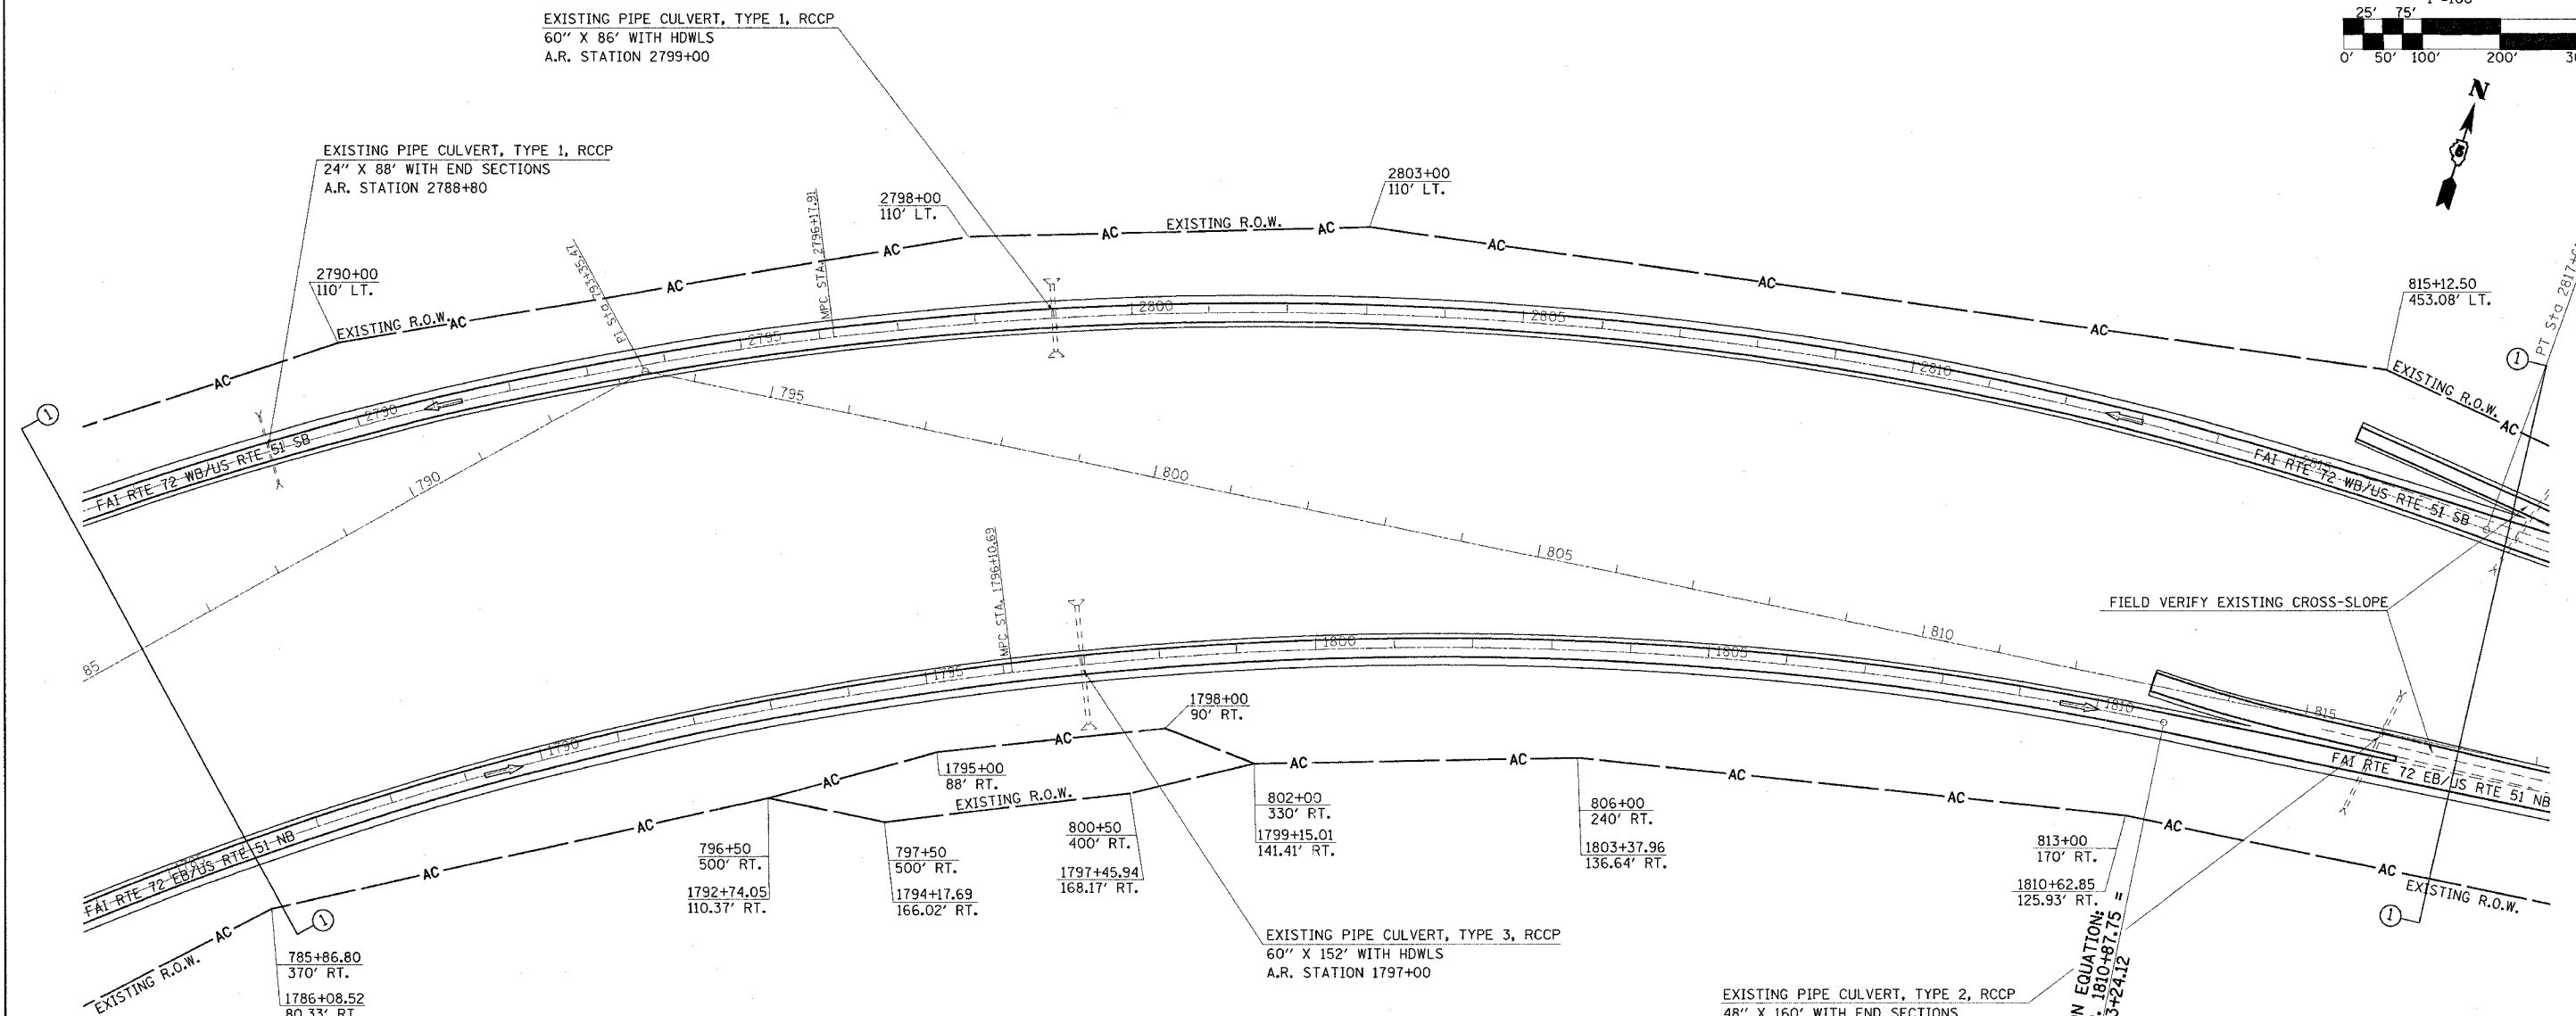


F.A.I. RTE.	SECTION	COUNTY	TOTAL SHEETS	SHEET NO.
72		MACON	135	40
STA. ** TO STA.				
FED. ROAD DIST. NO. ILLINOIS FED. AID PROJECT				
• (58-62,58-62-1,58-63)RS CONTRACT NO. 90879				
** STA. 2787+00 TO STA. 2818+00 (F.A.I. 72 WB) STA. 1787+00 TO STA. 818+00 (F.A.I. 72 EB)				

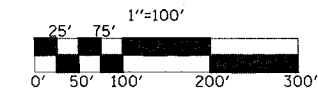

LEGEND	
	BITUMINOUS SURFACE REMOVAL-BUTT JOINT
	P.C.C. SURFACE REMOVAL-BUTT JOINT

PLAN NOTE

DELINEATORS PLACED IN EXISTING RAMP GORE AREAS SHALL BE PLACED WITH A CORE DRILL AND INCLUDED IN COST ASSOCIATED WITH 63500105 DELINEATORS.

REVISIONS	
NAME	DATE

ILLINOIS DEPARTMENT OF TRANSPORTATION

SCALE: _____ DRAWN BY _____

DATE _____ CHECKED BY _____

SEC. 21, T. 17 N., R. 2 E., 3RD P.M.

STA. 787+00 TO 817+00