


# INTERSECTION OF FAI-72 AND CH 39

F.A.I. RTE.	SECTION	COUNTY	TOTAL SHEETS	SHEET NO.
72		MACON	135	46
STA.		TO STA.		
FED. ROAD DIST. NO.		ILLINOIS FED. AID PROJECT		
(58-62.58-62-1.58-63)RS CONTRACT NO. 90879				

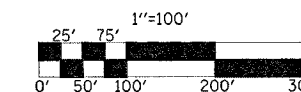

**GUARDRAIL REMOVAL - 63200310**

STATION	STATION	LENGTH
RT 72+42.73	TO 73+42.73	100.0
RT 76+97.62	TO 77+97.62	100.0
LT 72+11.13	TO 73+11.13	100.0
LT 76+66.02	TO 77+66.02	100.0
TOTAL = 400.0 FEET		

**STEEL PLATE BEAM GUARDRAIL, TYPE A - 63000000**


STATION	STATION	LENGTH
RT 72+23.98	TO 73+11.48	87.5
RT 77+28.87	TO 78+66.37	137.5
LT 71+29.88	TO 72+79.88	150.0
LT 76+97.27	TO 77+84.77	87.5
TOTAL = 462.5 FEET		

**TRAFFIC BARRIER TERMINAL, TYPE 6 - 63100085**

STATION	STATION	EACH
RT 73+11.48	TO 73+44.63	1
RT 76+95.72	TO 77+28.87	1
LT 72+79.88	TO 73+13.03	1
LT 76+64.12	TO 76+97.27	1
TOTAL = 4 EACH		

**TRAFFIC BARRIER TERMINAL TYPE 1, SPECIAL (FLARED) - 63100169**

STATION	STATION	EACH
RT 71+73.98	TO 72+23.98	1
RT 78+66.37	TO 79+16.37	1
LT 70+79.88	TO 71+29.88	1
LT 77+84.77	TO 78+34.77	1
TOTAL = 4 EACH		

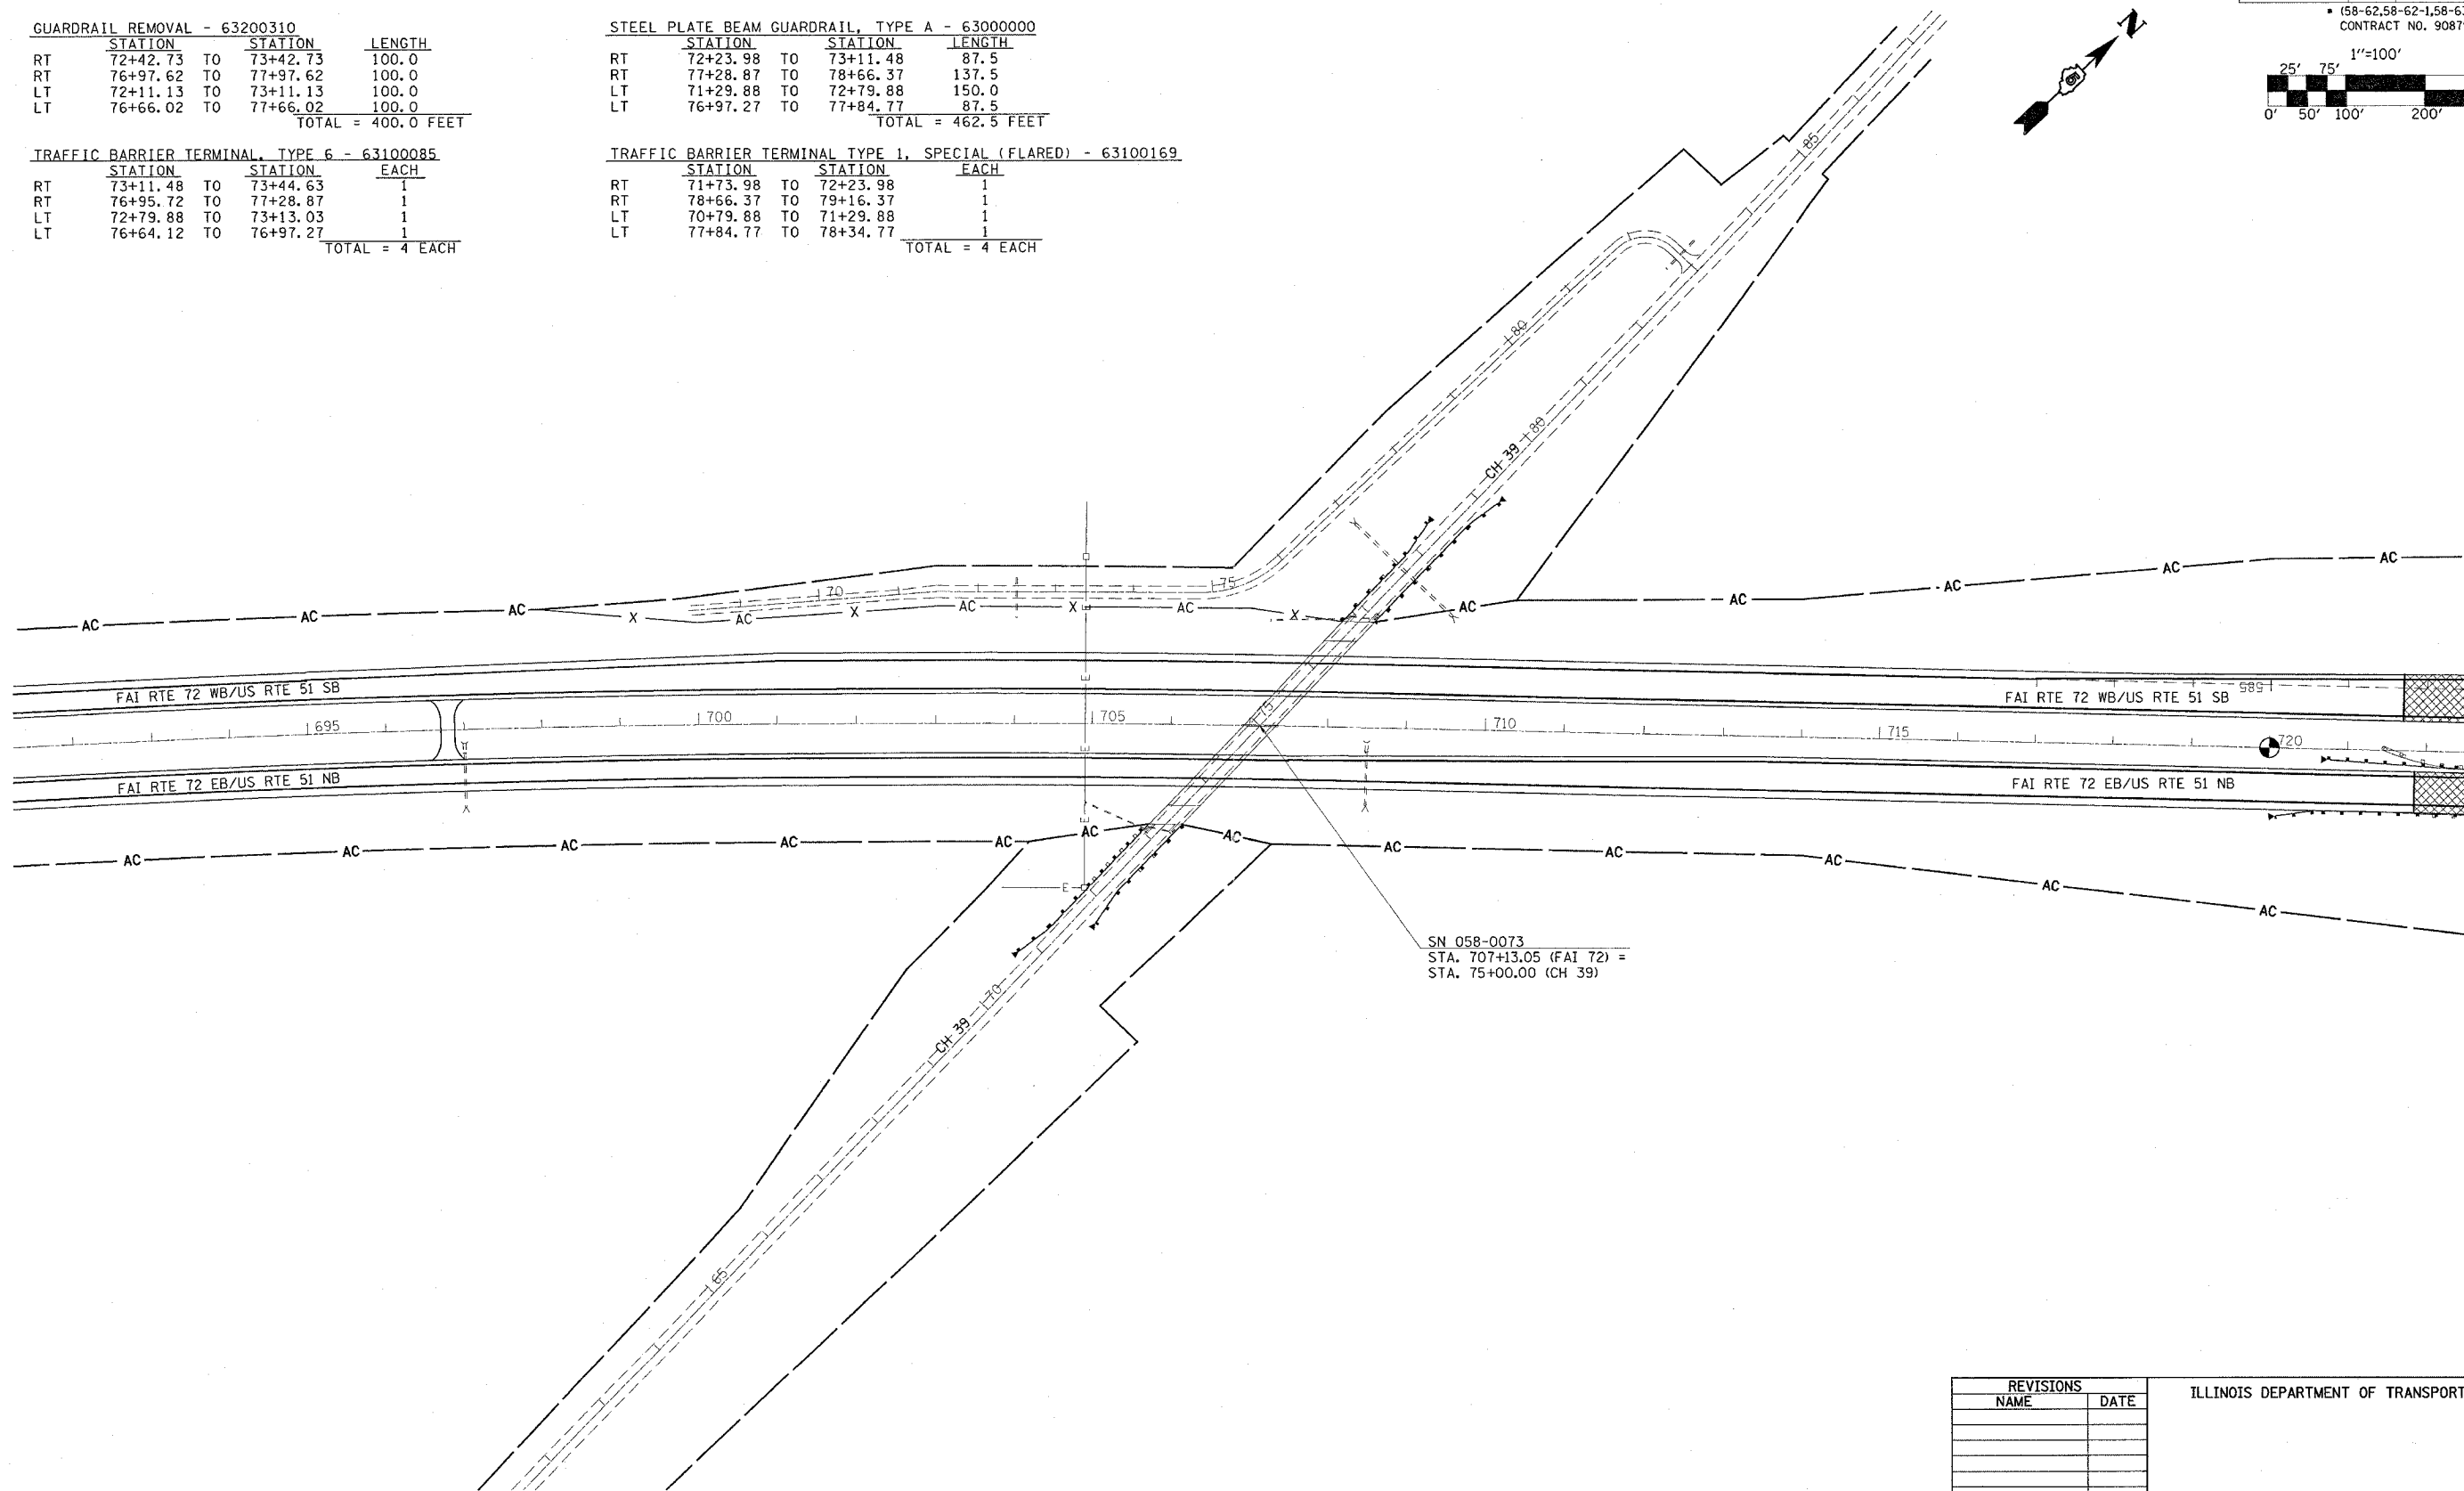

REVISIONS		ILLINOIS DEPARTMENT OF TRANSPORTATION
NAME	DATE	
		SCALE: _____ DATE _____ DRAWN BY _____ CHECKED BY _____