

F.A.I. RTE.	SECTION	COUNTY	TOTAL SHEETS	SHEET NO.
72		MACON	135	49

STA. 501+00 TO STA. 516+00
 FED. ROAD DIST. NO. ILLINOIS FED. AID PROJECT


(58-62,58-62-1,58-63)RS
 CONTRACT NO. 90879



PAVED SHOULDER REMOVAL AND BASE COURSE OPTION

STRUCTURE NUMBER 058-0068 W.B. & 058-0069 E.B.
 STRUCTURE NUMBER 058-0070 W.B. & 058-0071 E.B.

S.N. 058-0068 (WB/SB) & 058-0069 (EB/NB)
 STA 305+13.04 (I-72/US 51) &
 STA 508+89.58 (I-72/US 51)

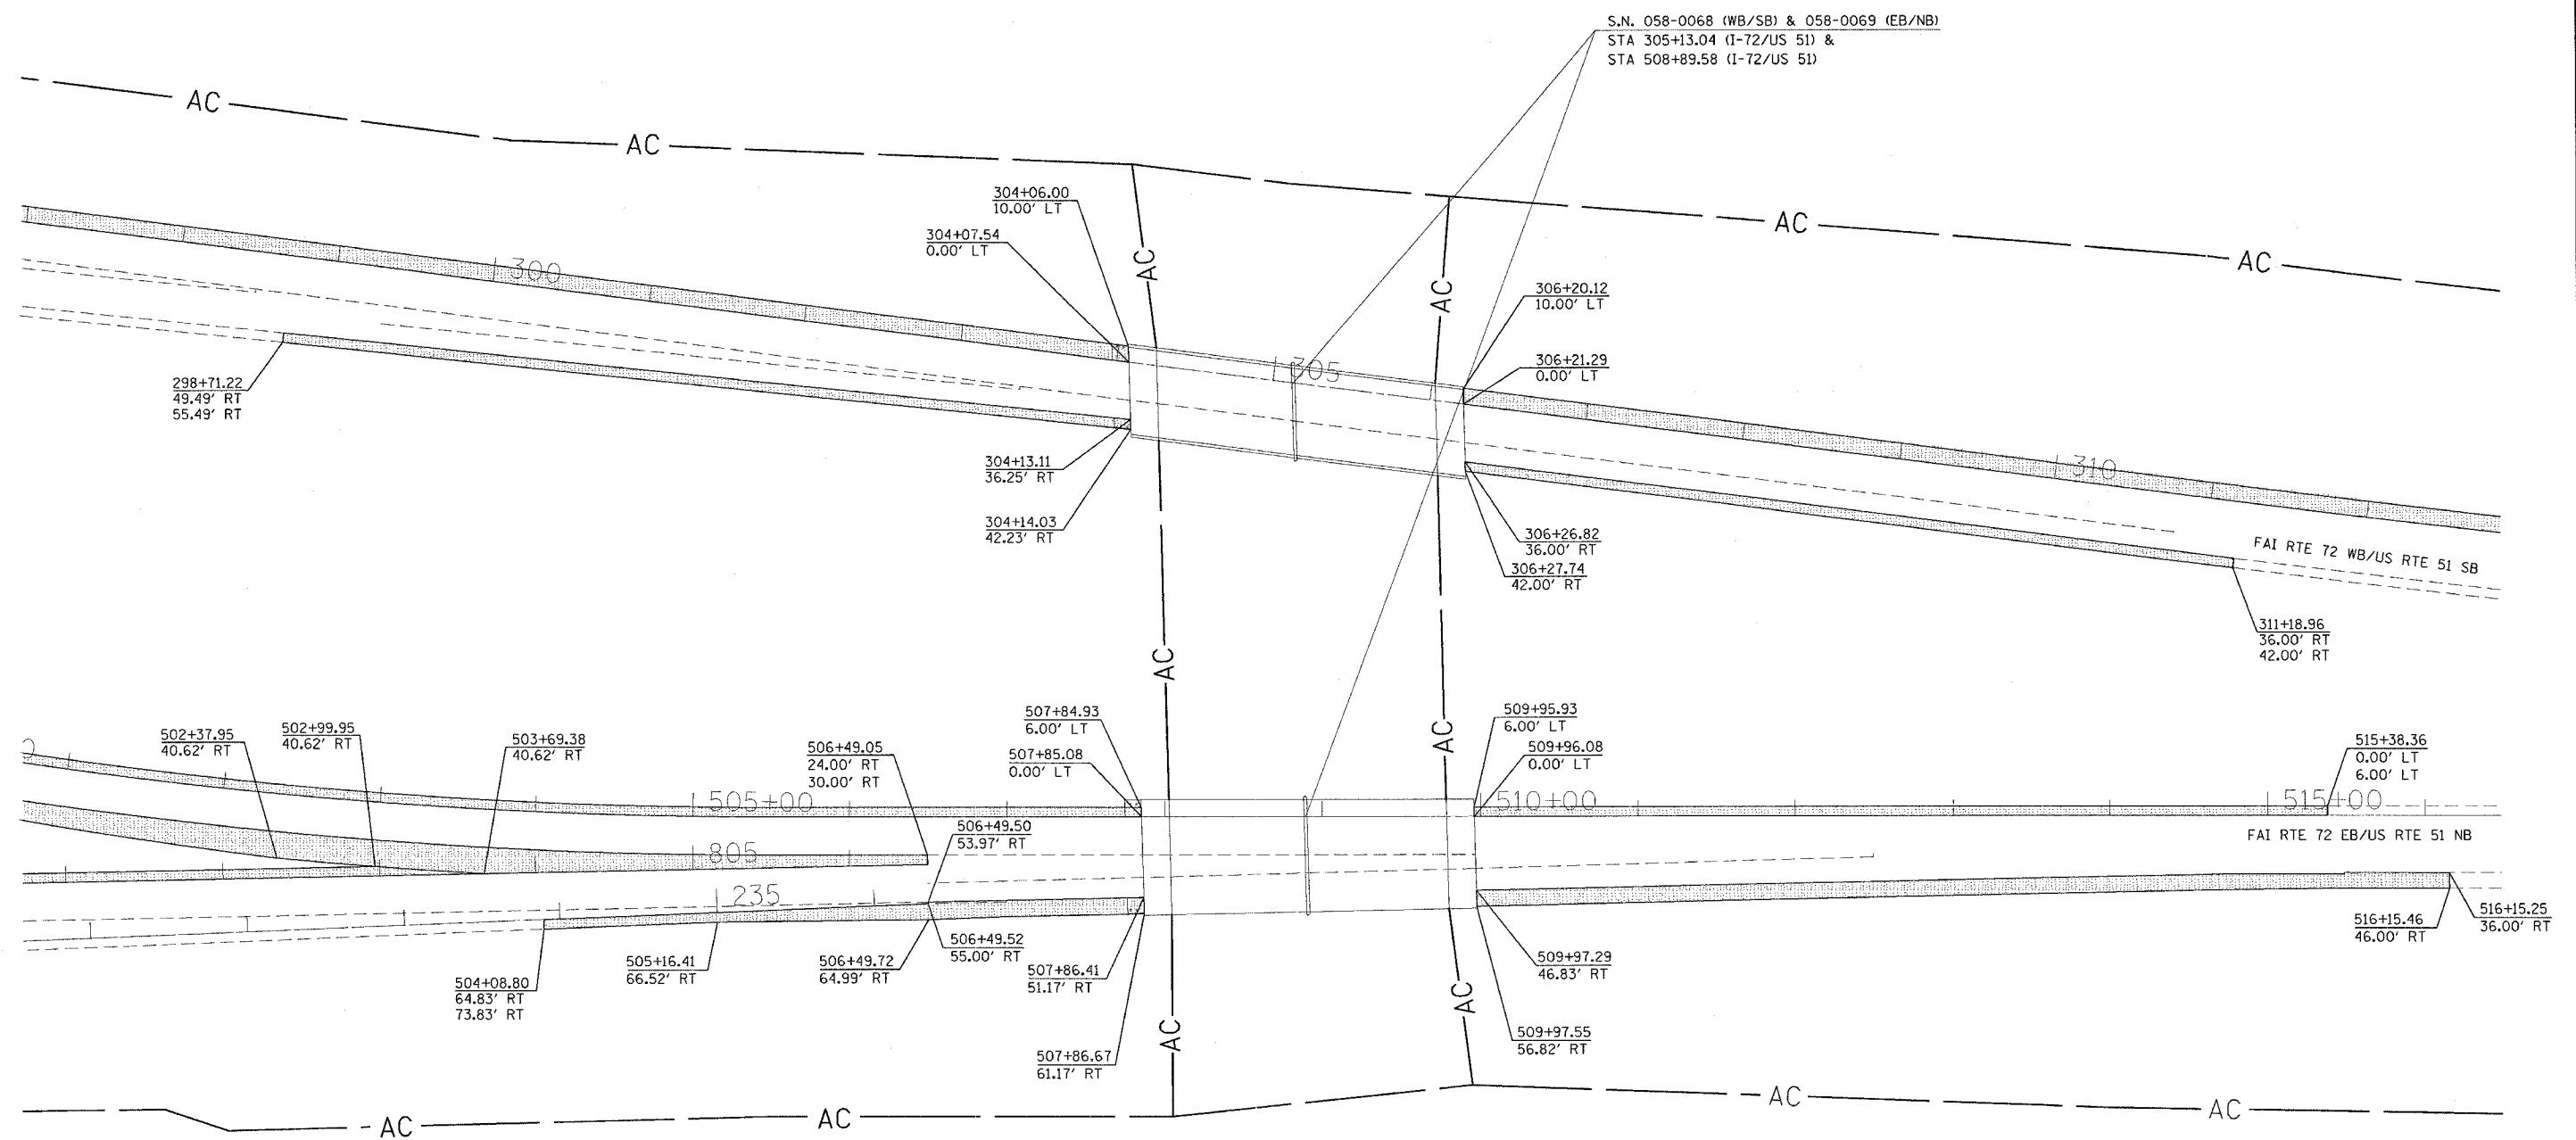

PAVED SHOULDER REMOVAL	STATION TO STATION	SQ. YD.
LT 296+61.22 TO LT 304+07.54		829
LT 306+20.12 TO LT 313+27.79		786
RT 298+71.22 TO RT 304+14.03		362
RT 306+26.82 TO RT 311+18.96		328
LT 501+00.00 TO LT 507+85.08		457
LT 509+95.93 TO LT 515+38.36		362
RT 499+81.35 TO RT 506+49.05		935
LT 801+00.00 TO LT 802+97.00		131
RT 502+99.95 TO RT 503+69.38		22
RT 504+08.80 TO RT 507+86.67		348
RT 509+97.29 TO RT 516+15.46		687
TOTAL		5247

BASE COURSE (OPTION) PCC 8" BITUMINOUS 9 1/2"	STATION TO STATION	SQ. YD.
LT 296+61.22 TO LT 304+07.54		829
LT 306+20.12 TO LT 313+27.79		786
RT 298+71.22 TO RT 304+14.03		362
RT 306+26.82 TO RT 311+18.96		328
LT 501+00.00 TO LT 507+85.08		457
LT 509+95.93 TO LT 515+38.36		362
RT 499+81.35 TO RT 506+49.05		935
LT 801+00.00 TO LT 802+97.00		131
RT 502+99.95 TO RT 503+69.38		22
RT 504+08.80 TO RT 507+86.67		348
RT 509+97.29 TO RT 516+15.46		687
TOTAL		5247

REVISIONS	
NAME	DATE

ILLINOIS DEPARTMENT OF TRANSPORTATION
 PAVED SHOULDER REMOVAL
 AND BASE COURSE OPTION
 F.A.I. ROUTE 72
 SECTION (58-62,58-62-1,58-63)RS
 MACON COUNTY

SCALE: VERT. 1" = 50'
 HORIZ. DATE 10/22/03

DRAWN BY CADD
 CHECKED BY