



F.A.I. RTE.	SECTION	COUNTY	TOTAL SHEETS	SHEET NO.
72		MACON	135	50
STA. 516+00		TO STA. 532+00		
FED. ROAD DIST. NO.	ILLINOIS	FED. AID PROJECT		

PAVED SHOULDER REMOVAL AND BASE COURSE OPTION

STRUCTURE NUMBER 058-0068 W.B. & 058-0069 E.B.
 STRUCTURE NUMBER 058-0070 W.B. & 058-0071 E.B.

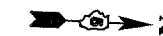

(58-62,58-62-1,58-63)RS
 CONTRACT NO. 90879

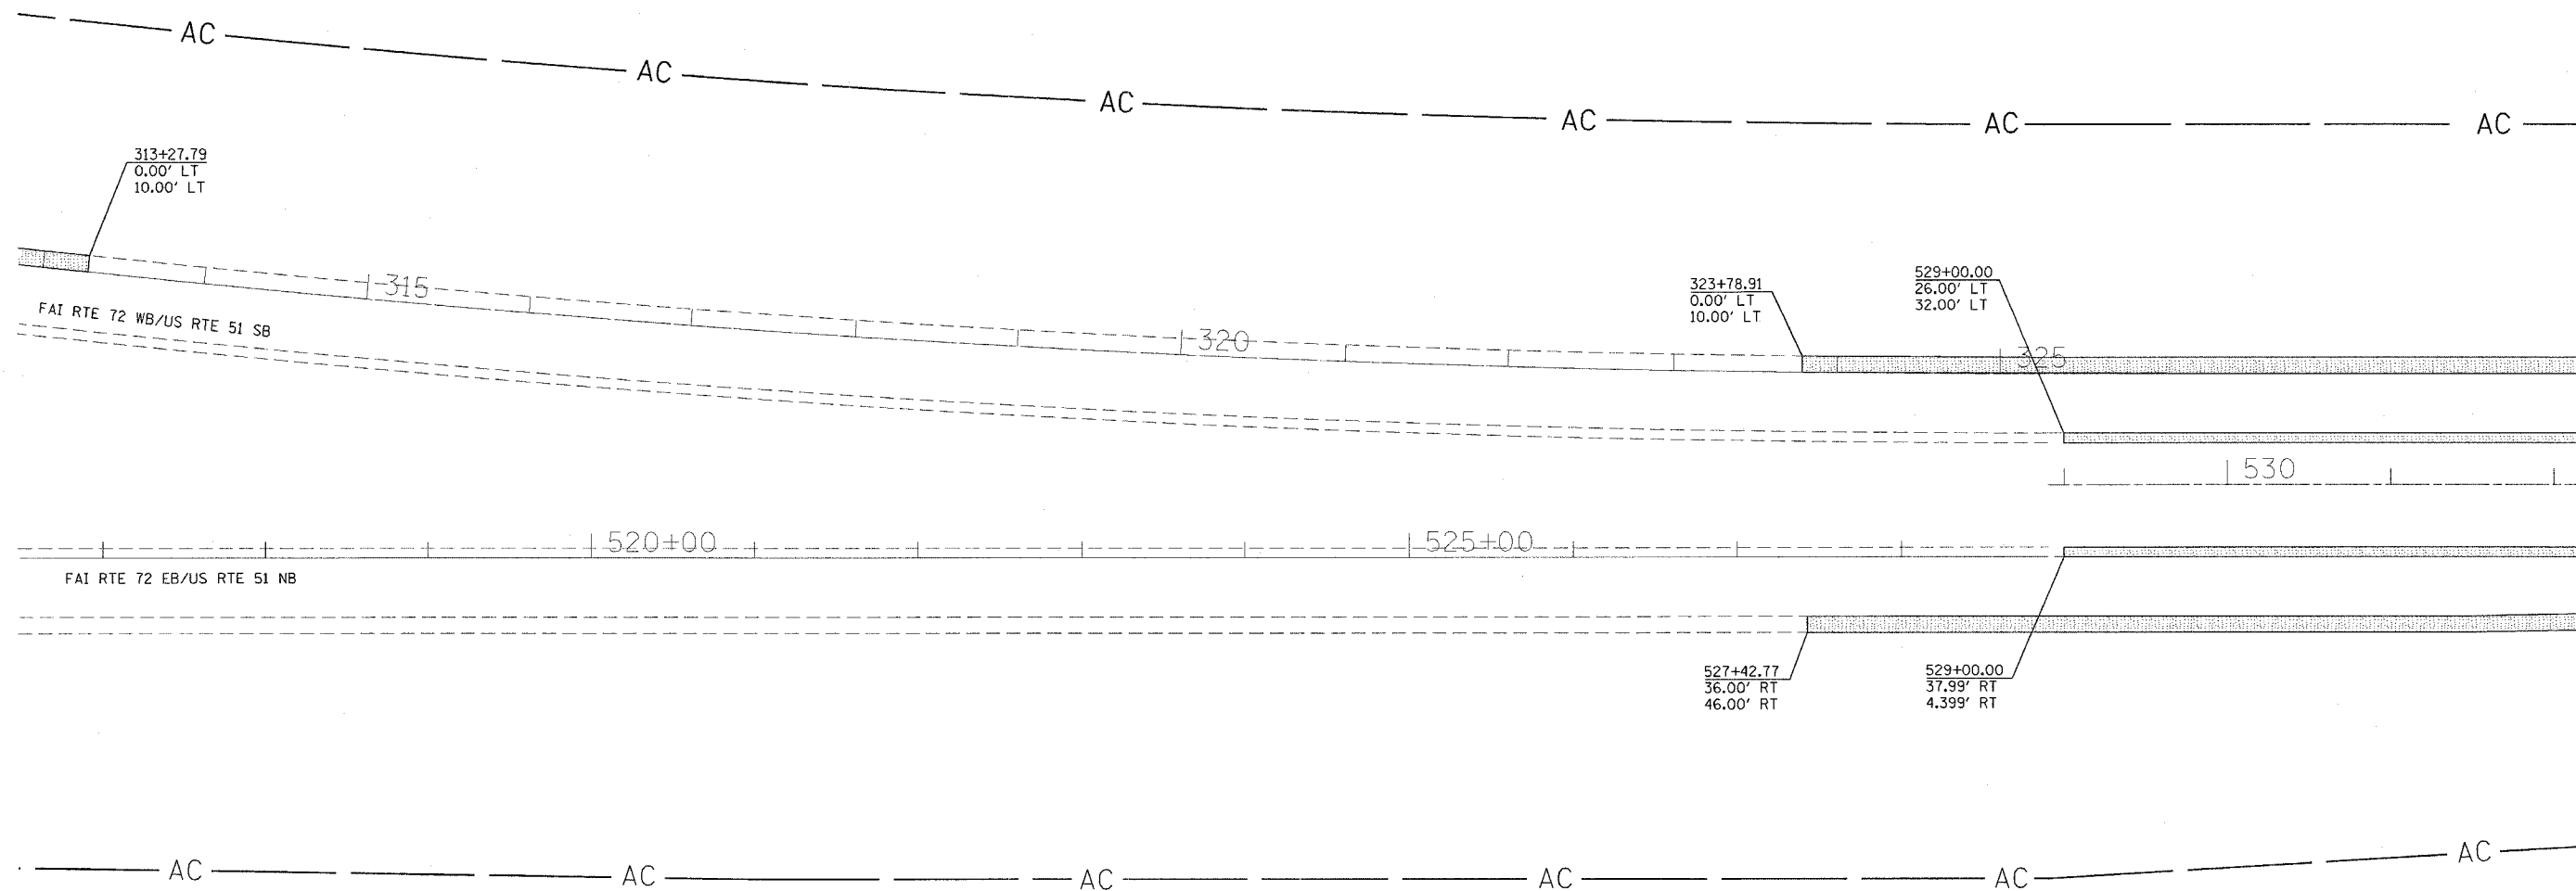

PAVED SHOULDER REMOVAL		
STATION TO STATION		SQ. YD.
LT 323+78.91 TO LT 325+38.00		177
LT 529+00.00 TO LT 532+00.00		333
LT 529+00.00 TO LT 532+00.00		200
RT 529+00.00 TO RT 532+00.00		200
RT 527+42.77 TO RT 532+00.00		508
TOTAL		1418

BASE COURSE (OPTION) PCC 8" BITUMINOUS 9 1/2"		
STATION TO STATION		SQ. YD.
LT 323+78.91 TO LT 325+38.00		177
LT 529+00.00 TO LT 532+00.00		333
LT 529+00.00 TO LT 532+00.00		200
RT 529+00.00 TO RT 532+00.00		200
RT 527+42.77 TO RT 532+00.00		508
TOTAL		1418

REVISIONS	
NAME	DATE

ILLINOIS DEPARTMENT OF TRANSPORTATION
 PAVED SHOULDER REMOVAL
 AND BASE COURSE OPTION
 F.A.I. ROUTE 72
 SECTION (58-62,58-62-1,58-63)RS
 MACON COUNTY

SCALE: VERT. 1" = 50'
 HORIZ. 1" = 50'
 DATE 10/22/03

DRAWN BY CADD
 CHECKED BY