
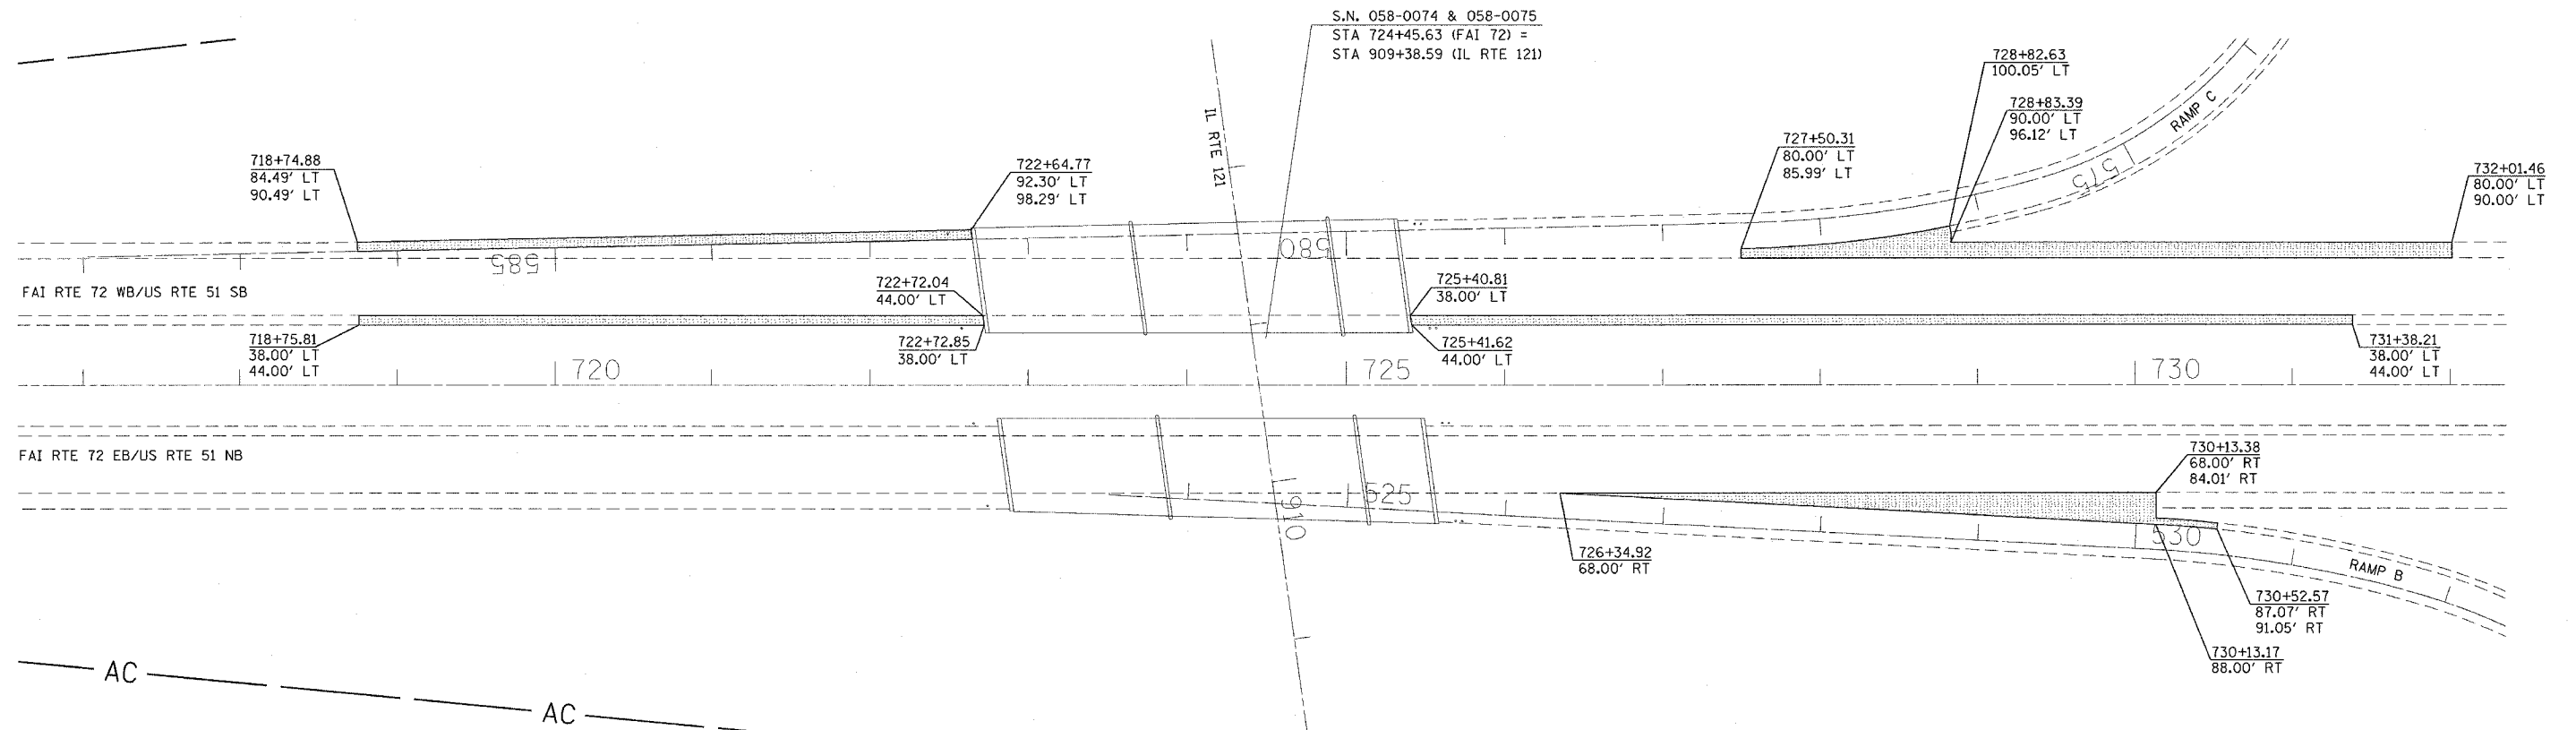


PAVED SHOULDER REMOVAL AND BASE COURSE OPTION

STRUCTURE NUMBER 058-0074 E.B.
STRUCTURE NUMBER 058-0075 W.B.

| F.A.I. RTE. | SECTION | COUNTY | TOTAL SHEETS | SHEET NO. |
|---------------------|---------|---------------------------|--------------|-----------|
| 72 | | MACON | 135 | 52 |
| STA. 717+00 | | TO STA. 732+00 | | |
| FED. ROAD DIST. NO. | | ILLINOIS FED. AID PROJECT | | |

(58-62,58-62-1,58-63)RS
CONTRACT NO. 90879

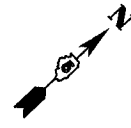

| PAVED SHOULDER REMOVAL | |
|------------------------------|-------------|
| STATION TO STATION | SQ. YD. |
| RT 726+34.92 TO RT 730+52.57 | 438 |
| LT 718+75.81 TO LT 722+72.85 | 265 |
| LT 725+40.81 TO LT 731+38.21 | 398 |
| LT 718+74.88 TO LT 722+64.77 | 260 |
| LT 727+50.31 TO LT 732+01.46 | 547 |
| TOTAL | 1908 |

| BASE COURSE (OPTION) PCC 8" BITUMINOUS 9 1/2" | |
|---|-------------|
| STATION TO STATION | SQ. YD. |
| RT 726+34.92 TO RT 730+52.57 | 438 |
| LT 718+75.81 TO LT 722+72.85 | 265 |
| LT 725+40.81 TO LT 731+38.21 | 398 |
| LT 718+74.88 TO LT 722+64.77 | 260 |
| LT 727+50.31 TO LT 732+01.46 | 547 |
| TOTAL | 1908 |

| REVISIONS | |
|-----------|------|
| NAME | DATE |
| | |
| | |
| | |
| | |
| | |
| | |
| | |
| | |
| | |
| | |

ILLINOIS DEPARTMENT OF TRANSPORTATION
PAVED SHOULDER REMOVAL
AND BASE COURSE OPTION
F.A.I. ROUTE 72
SECTION (58-62,58-62-1,58-63)RS
MACON COUNTY

SCALE: VERT. 1" = 50'
HORIZ. 1" = 50'
DATE 10/22/03

DRAWN BY CADD
CHECKED BY