


F.A.I. RTE.	SECTION	COUNTY	TOTAL SHEETS	SHEET NO.
72	*	MACON	135	55
STA. 516+00 TO STA. 532+00				
FED. ROAD DIST. NO.		ILLINOIS	FED. AID PROJECT	

(58-62,58-62-1,58-63)RS
CONTRACT NO. 90879

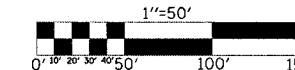


TRAFFIC CONTROL STAGE I

STRUCTURE NUMBER 058-0068 W.B. & 058-0069 E.B.
STRUCTURE NUMBER 058-0070 W.B. & 058-0071 E.B.

PAVEMENT MARKING REMOVAL	STATION TO STATION	SQ. FT.
RT	516+00.00 TO RT 533+42.68	580.31
RT	527+42.77 TO RT 533+92.76	216.45
LT	313+00.00 TO LT 325+25.00	407.93
LT	528+90.00 TO LT 533+38.50	149.35
LT	323+78.91 TO LT 325+25.00	48.64
LT	528+90.00 TO LT 533+90.00	166.50
	516+15.25 TO 532+00.00	1187.37
	313+00.00 TO 325+25.00	917.83
	528+00.00 TO 532+00.00	299.70
	TOTAL	3974.08

TEMPORARY PAINT PAVEMENT MARKING LINE 4"	STATION TO STATION	FOOT	COLOR
RT	516+00.00 TO RT 533+42.68	1742.68	YELLOW
RT	527+42.77 TO RT 533+92.76	649.99	WHITE
LT	313+00.00 TO LT 325+25.00	1225.00	YELLOW
LT	528+90.00 TO LT 533+38.50	448.50	YELLOW
LT	323+78.91 TO LT 325+25.00	146.09	WHITE
LT	528+90.00 TO LT 533+90.00	500.00	WHITE
	TOTAL	4712.26	

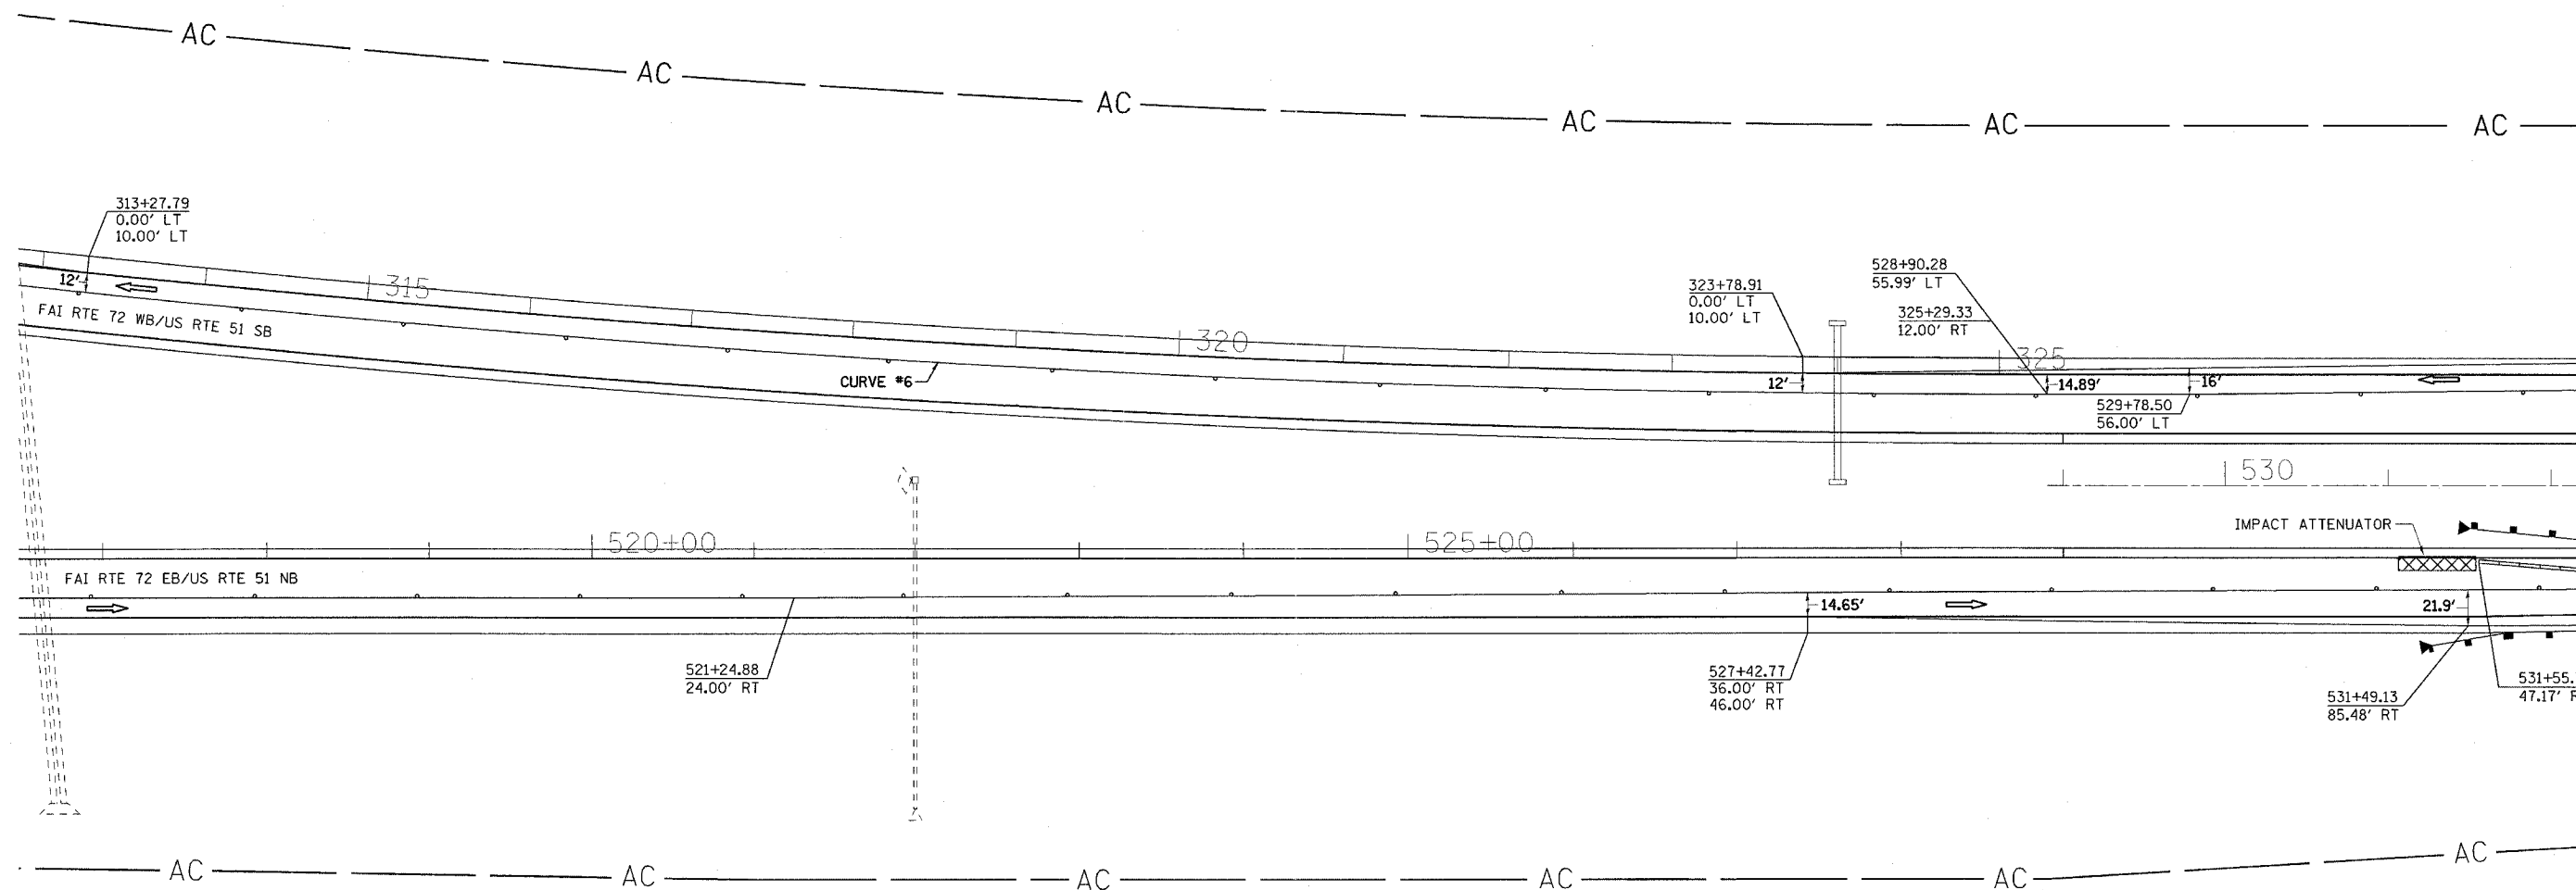

NOTES:

TRAFFIC DETAILS NOT SHOWN ARE TO CONFORM WITH STANDARDS 701401, 701402 AND 701411.

DIRECTION INDICATOR BARRICADES REQUIRED IN ALL LANE CLOSER TAPERS WHEN USING STANDARDS 701401 AND 701402.

MESSAGE BOARD MAY BE ADJUSTED TO MEET FIELD CONDITIONS.

RESIDENT ENGINEER AND TRAFFIC CONTROL SUPERVISOR WILL PROVIDE APPROPRIATE MESSAGE FOR THE CHANGEABLE MESSAGE SIGN.

CURVE #6	FAI RTE 72 WB
START	310+79.33
END	325+29.33
RADIUS	11471.14

REVISIONS		ILLINOIS DEPARTMENT OF TRANSPORTATION TRAFFIC CONTROL - STAGE I F.A.I. ROUTE 72 SECTION (58-62,58-62-1,58-63)RS MACON COUNTY
NAME	DATE	

SCALE: VERT. 1" = 50'
HORIZ. 1" = 50'
DATE 10/22/03

DRAWN BY CADD
CHECKED BY