


F.A.I. RTE.	SECTION	COUNTY	TOTAL SHEETS	SHEET NO.
72	.	MACON	135	69

• (58-62,58-62-1,58-63)RS
 CONTRACT NO. 90879

PRE-STAGE I CONSTRUCTION DETAIL

STRUCTURE NUMBER

- 058-0068
- 058-0069
- 058-0070
- 058-0071
- 058-0074
- 058-0075

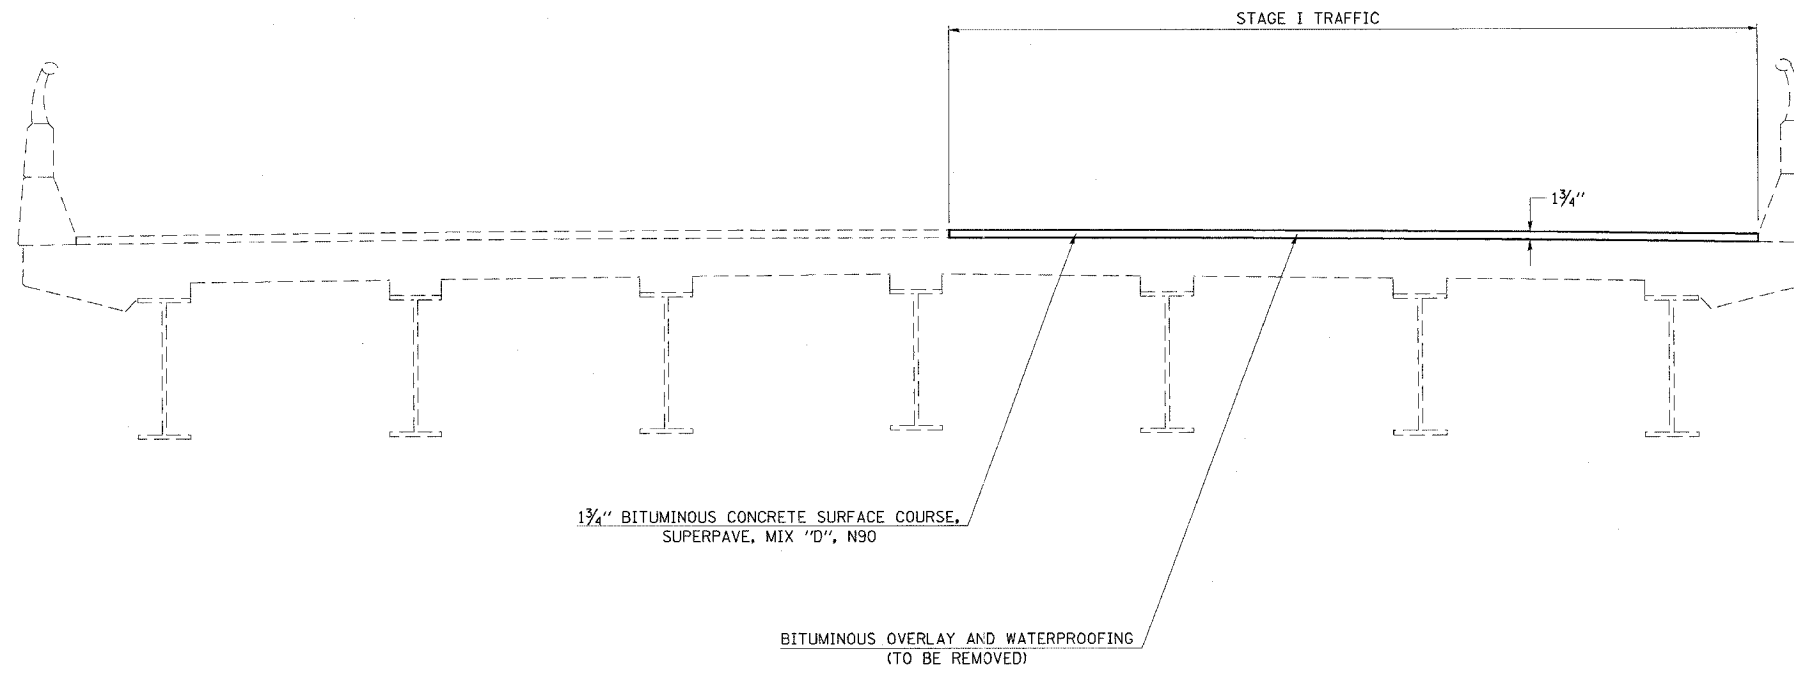

THIS DETAIL APPLIES WITH SHEETS: 6 & 7 OF 13 IN S.N. 058-0068 AND S.N. 058-0069 PLANS
 6 & 7 OF 13 IN S.N. 058-0070 AND S.N. 058-0071 PLANS
 4 & 5 OF 16 IN S.N. 058-0074 AND S.N. 058-0075 PLANS