


### PROPOSED TYPICAL CROSS SECTION

SPAN 1 & 4- W.B. LANES  
STRUCTURE NO. 058-0068  
(LOOKING NORTH)

SHEET 4 of 13

F.A.I. RTE.	SECTION	COUNTY	TOTAL SHEETS	SHEET NO.
72		MACON	135	73

\*(58-62.58-62-1.58-63)RS  
CONTRACT NO. 90879

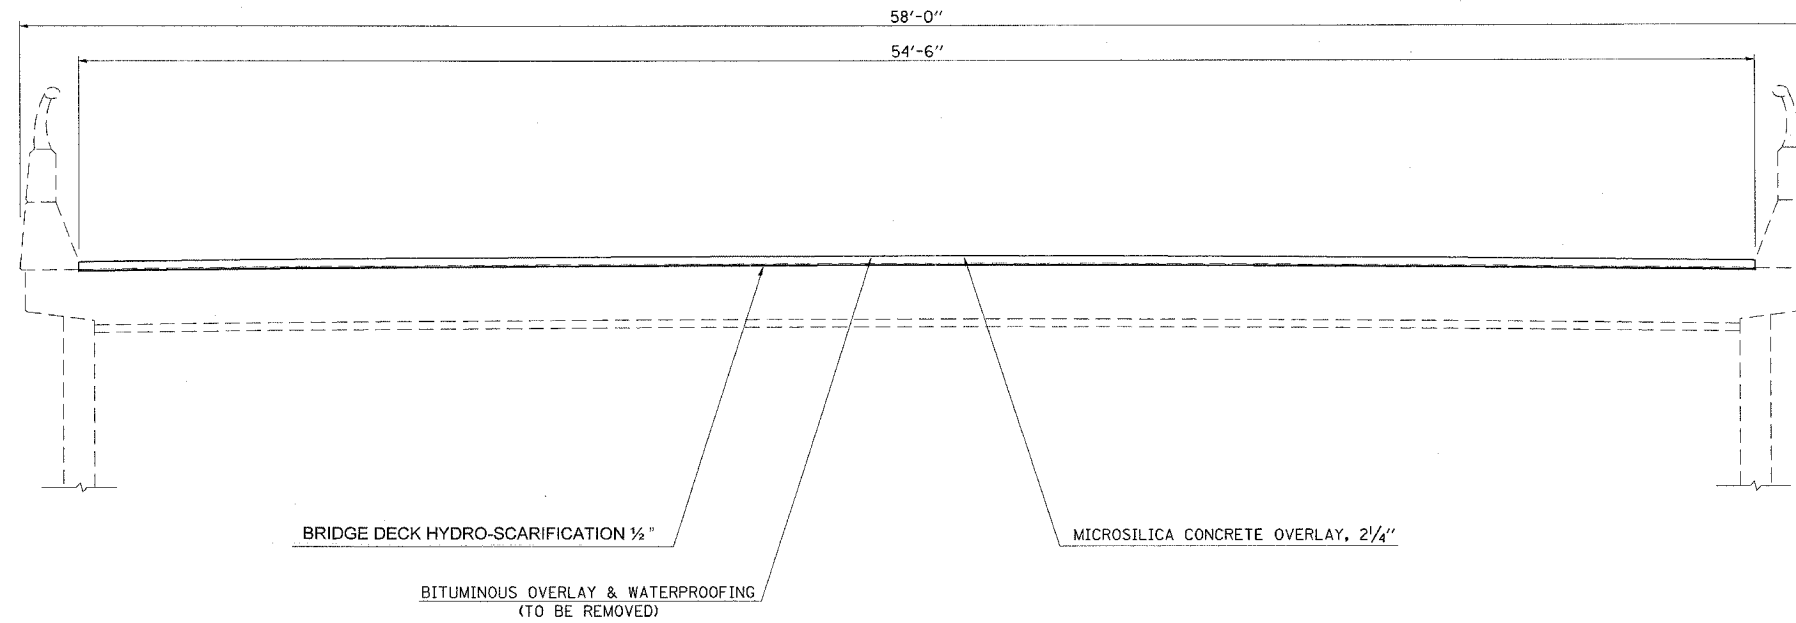

### PROPOSED TYPICAL CROSS SECTION

SPANS 2 & 3 - W.B. LANES  
STRUCTURE NO. 058-0068  
(LOOKING NORTH)

