


PROPOSED TYPICAL CROSS SECTION

SHEET 5 of 13

F.A.I. RTE.	SECTION	COUNTY	TOTAL SHEETS	SHEET NO.
72	.	MACON	135	74

•(58-62,58-62-1,58-63)RS
CONTRACT NO. 90879

SPAN 1 & 4- E.B. LANES
STRUCTURE NO. 058-0069
(LOOKING NORTH)

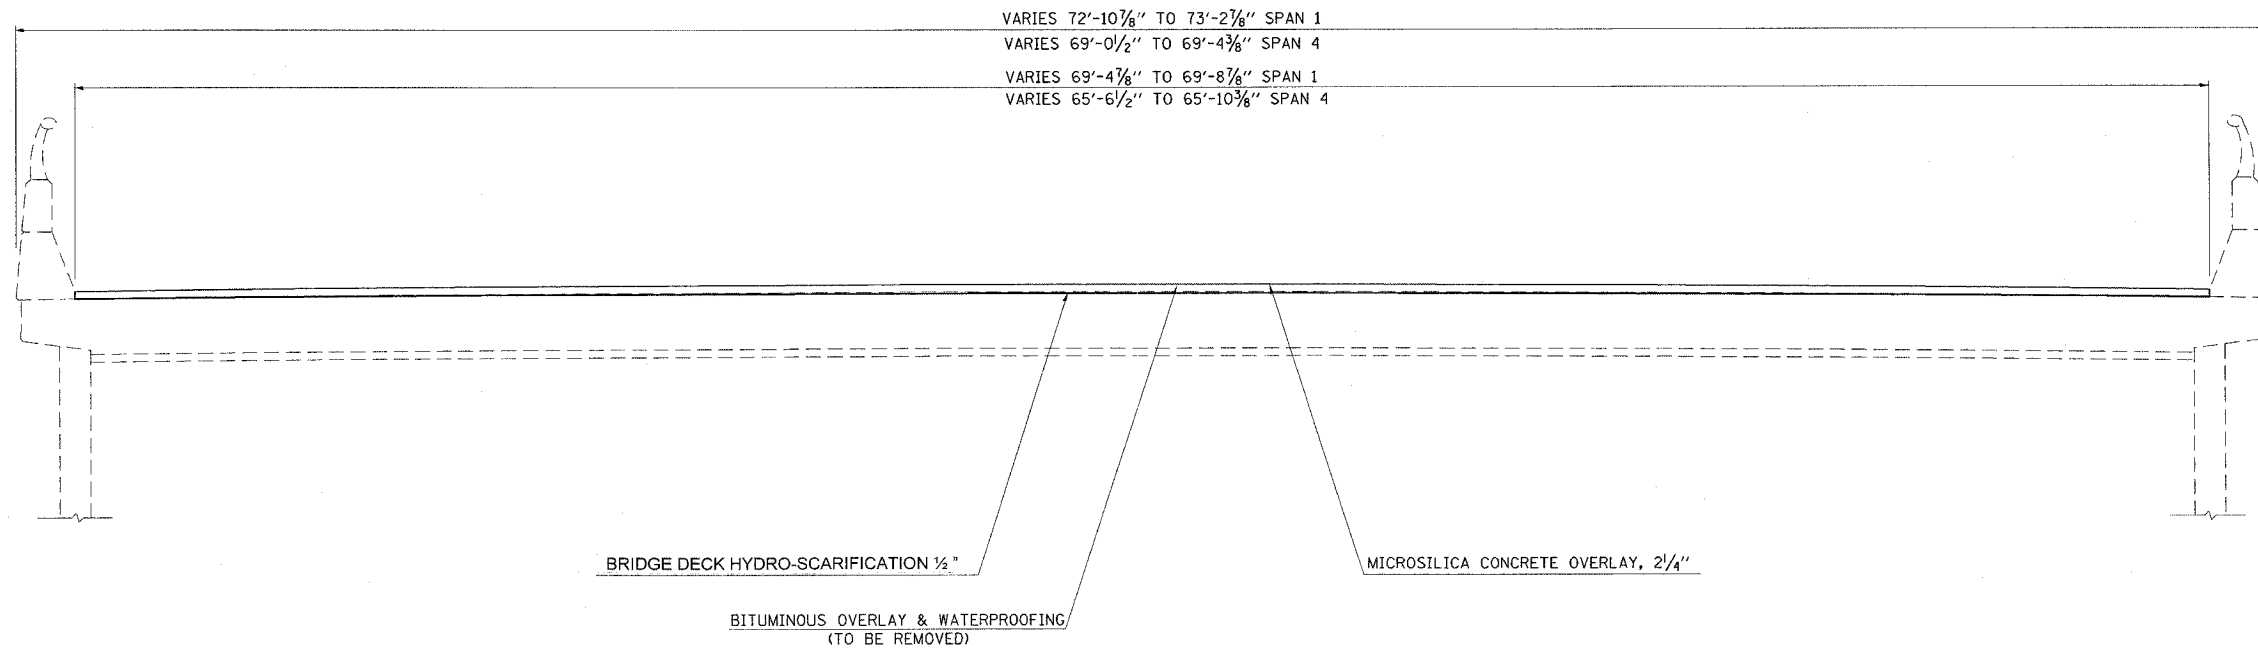

PROPOSED TYPICAL CROSS SECTION

SPANS 2 & 3 - E.B. LANES
STRUCTURE NO. 058-0069
(LOOKING NORTH)

