


**EXISTING TYPICAL CROSS SECTION**

SPAN 1 & 4 - E.B. LANE  
 STRUCTURE NO. 058-0071  
 (LOOKING NORTH)

SHEET 3 of 13

F.A.I. RTE.	SECTION	COUNTY	TOTAL SHEETS	SHEET NO.
72	.	MACON	135	85

•(58-62,58-62-1,58-63)RS  
 CONTRACT NO. 90879

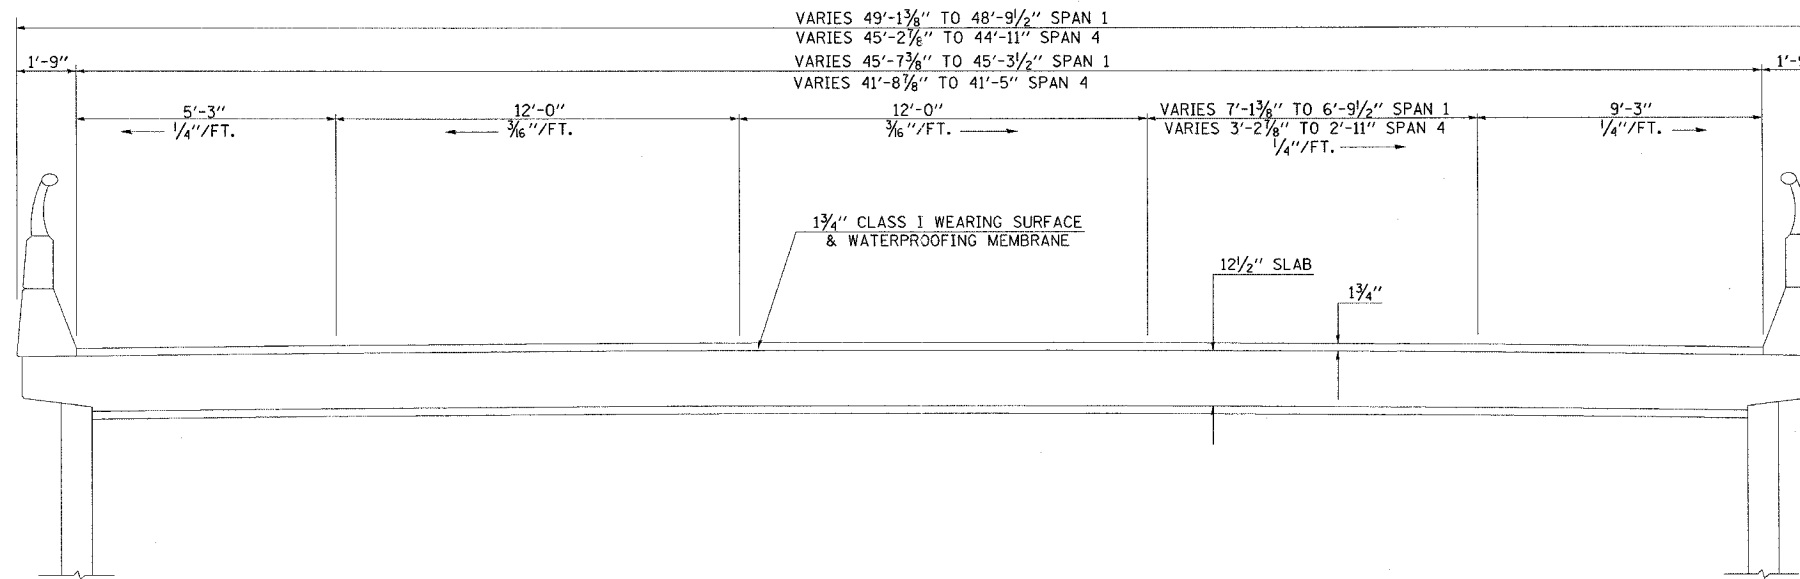

**EXISTING TYPICAL CROSS SECTION**

SPANS 2 & 3 - E.B. LANES  
 STRUCTURE NO. 058-0071  
 (LOOKING NORTH)

