

F.A.I. RTE.	SECTION	COUNTY	TOTAL SHEETS	SHEET NO.
72	.	MACON	135	88


•(58-62,58-62-1,58-63)RS
CONTRACT NO. 90879

STAGING DETAILS

STRUCTURE NO. 058-0070 W.B.

STAGE I CONSTRUCTION

LOOKING SOUTH

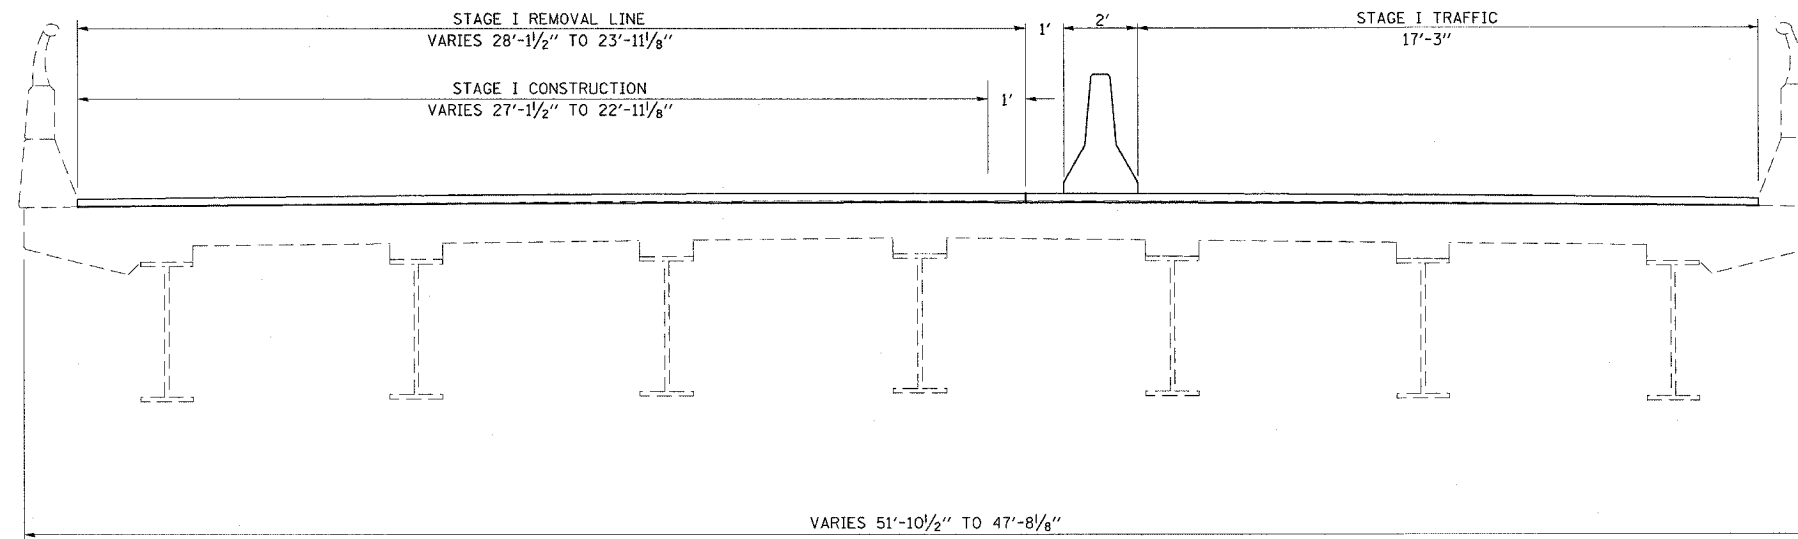

STAGE II CONSTRUCTION

LOOKING SOUTH

