


# LOCATION OF FULL DEPTH PATCHING

S.N. 058-0070 WEST BOUND

SHEET 9 of 13

| F.A.I. RTE. | SECTION | COUNTY | TOTAL SHEETS | SHEET NO. |
|-------------|---------|--------|--------------|-----------|
| 72          | •       | MACON  | 135          | 91        |

• (58-62,58-62-1,58-63)RS  
CONTRACT NO. 90879

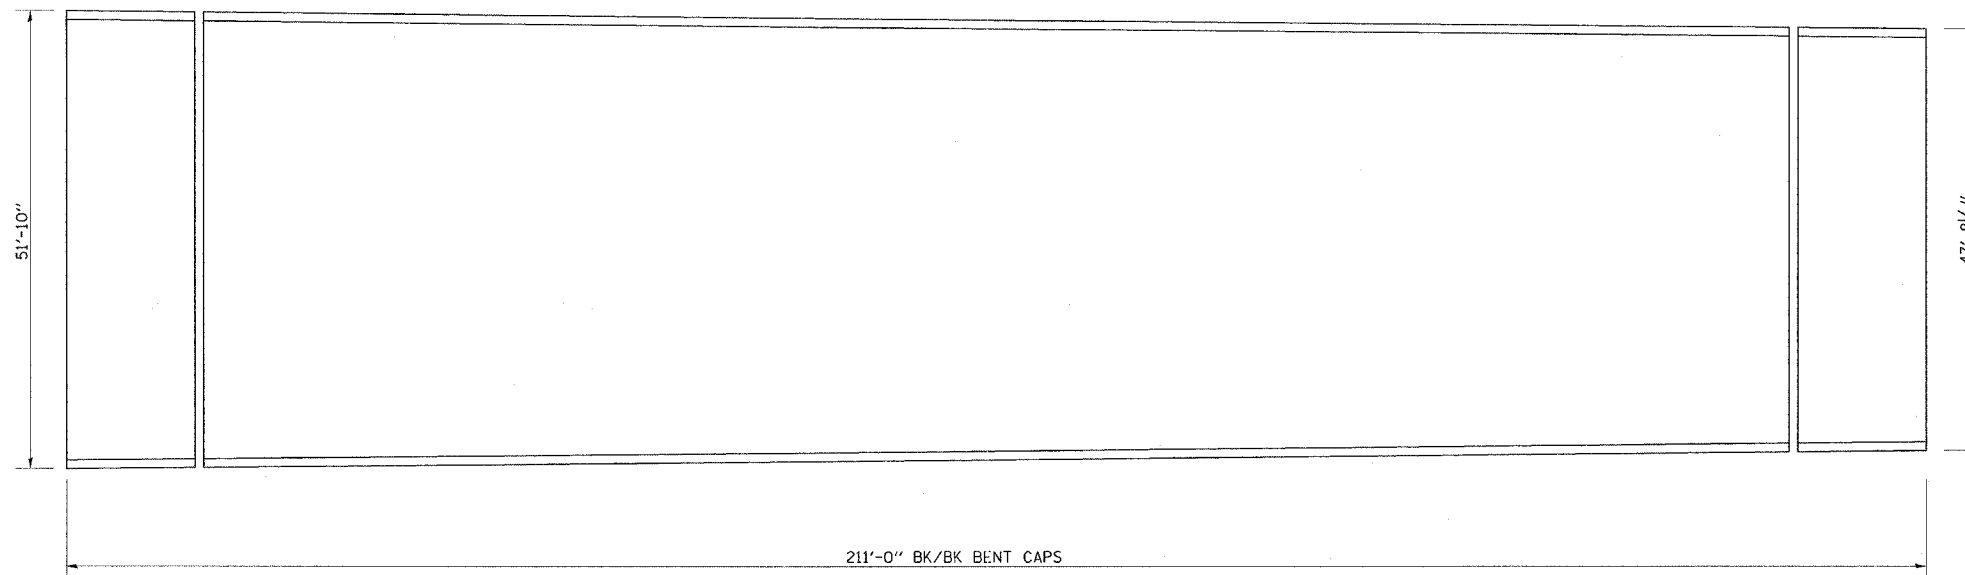

## PLAN VIEW OF AS-BUILT PATCHES

NOTE: THE ENGINEER SHALL SHOW ACTUAL LOCATIONS OF DECK REPAIRS ON AS-BUILT PLANS.